
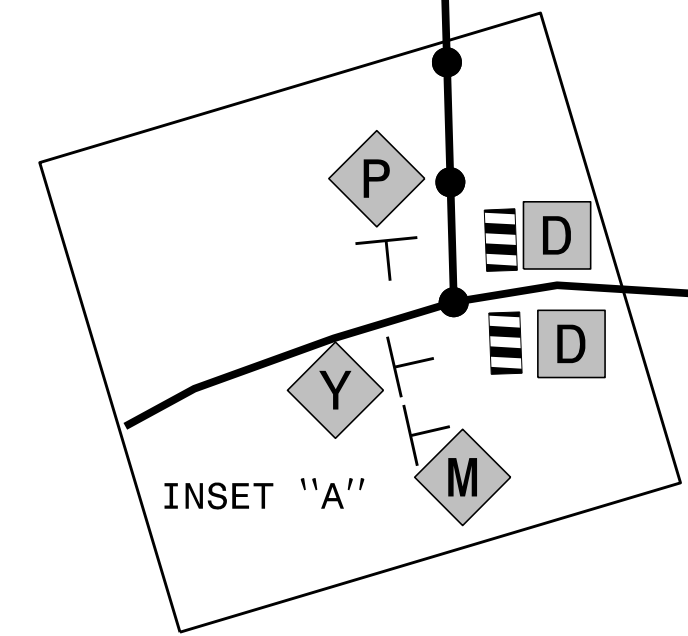


NOTE: REFER TO SHEETS TMP-02D & 02E FOR
SIGN AND DEVICE CALLOUTS.

SEE SHEET TMP-11
FOR DETOUR SIGNING.

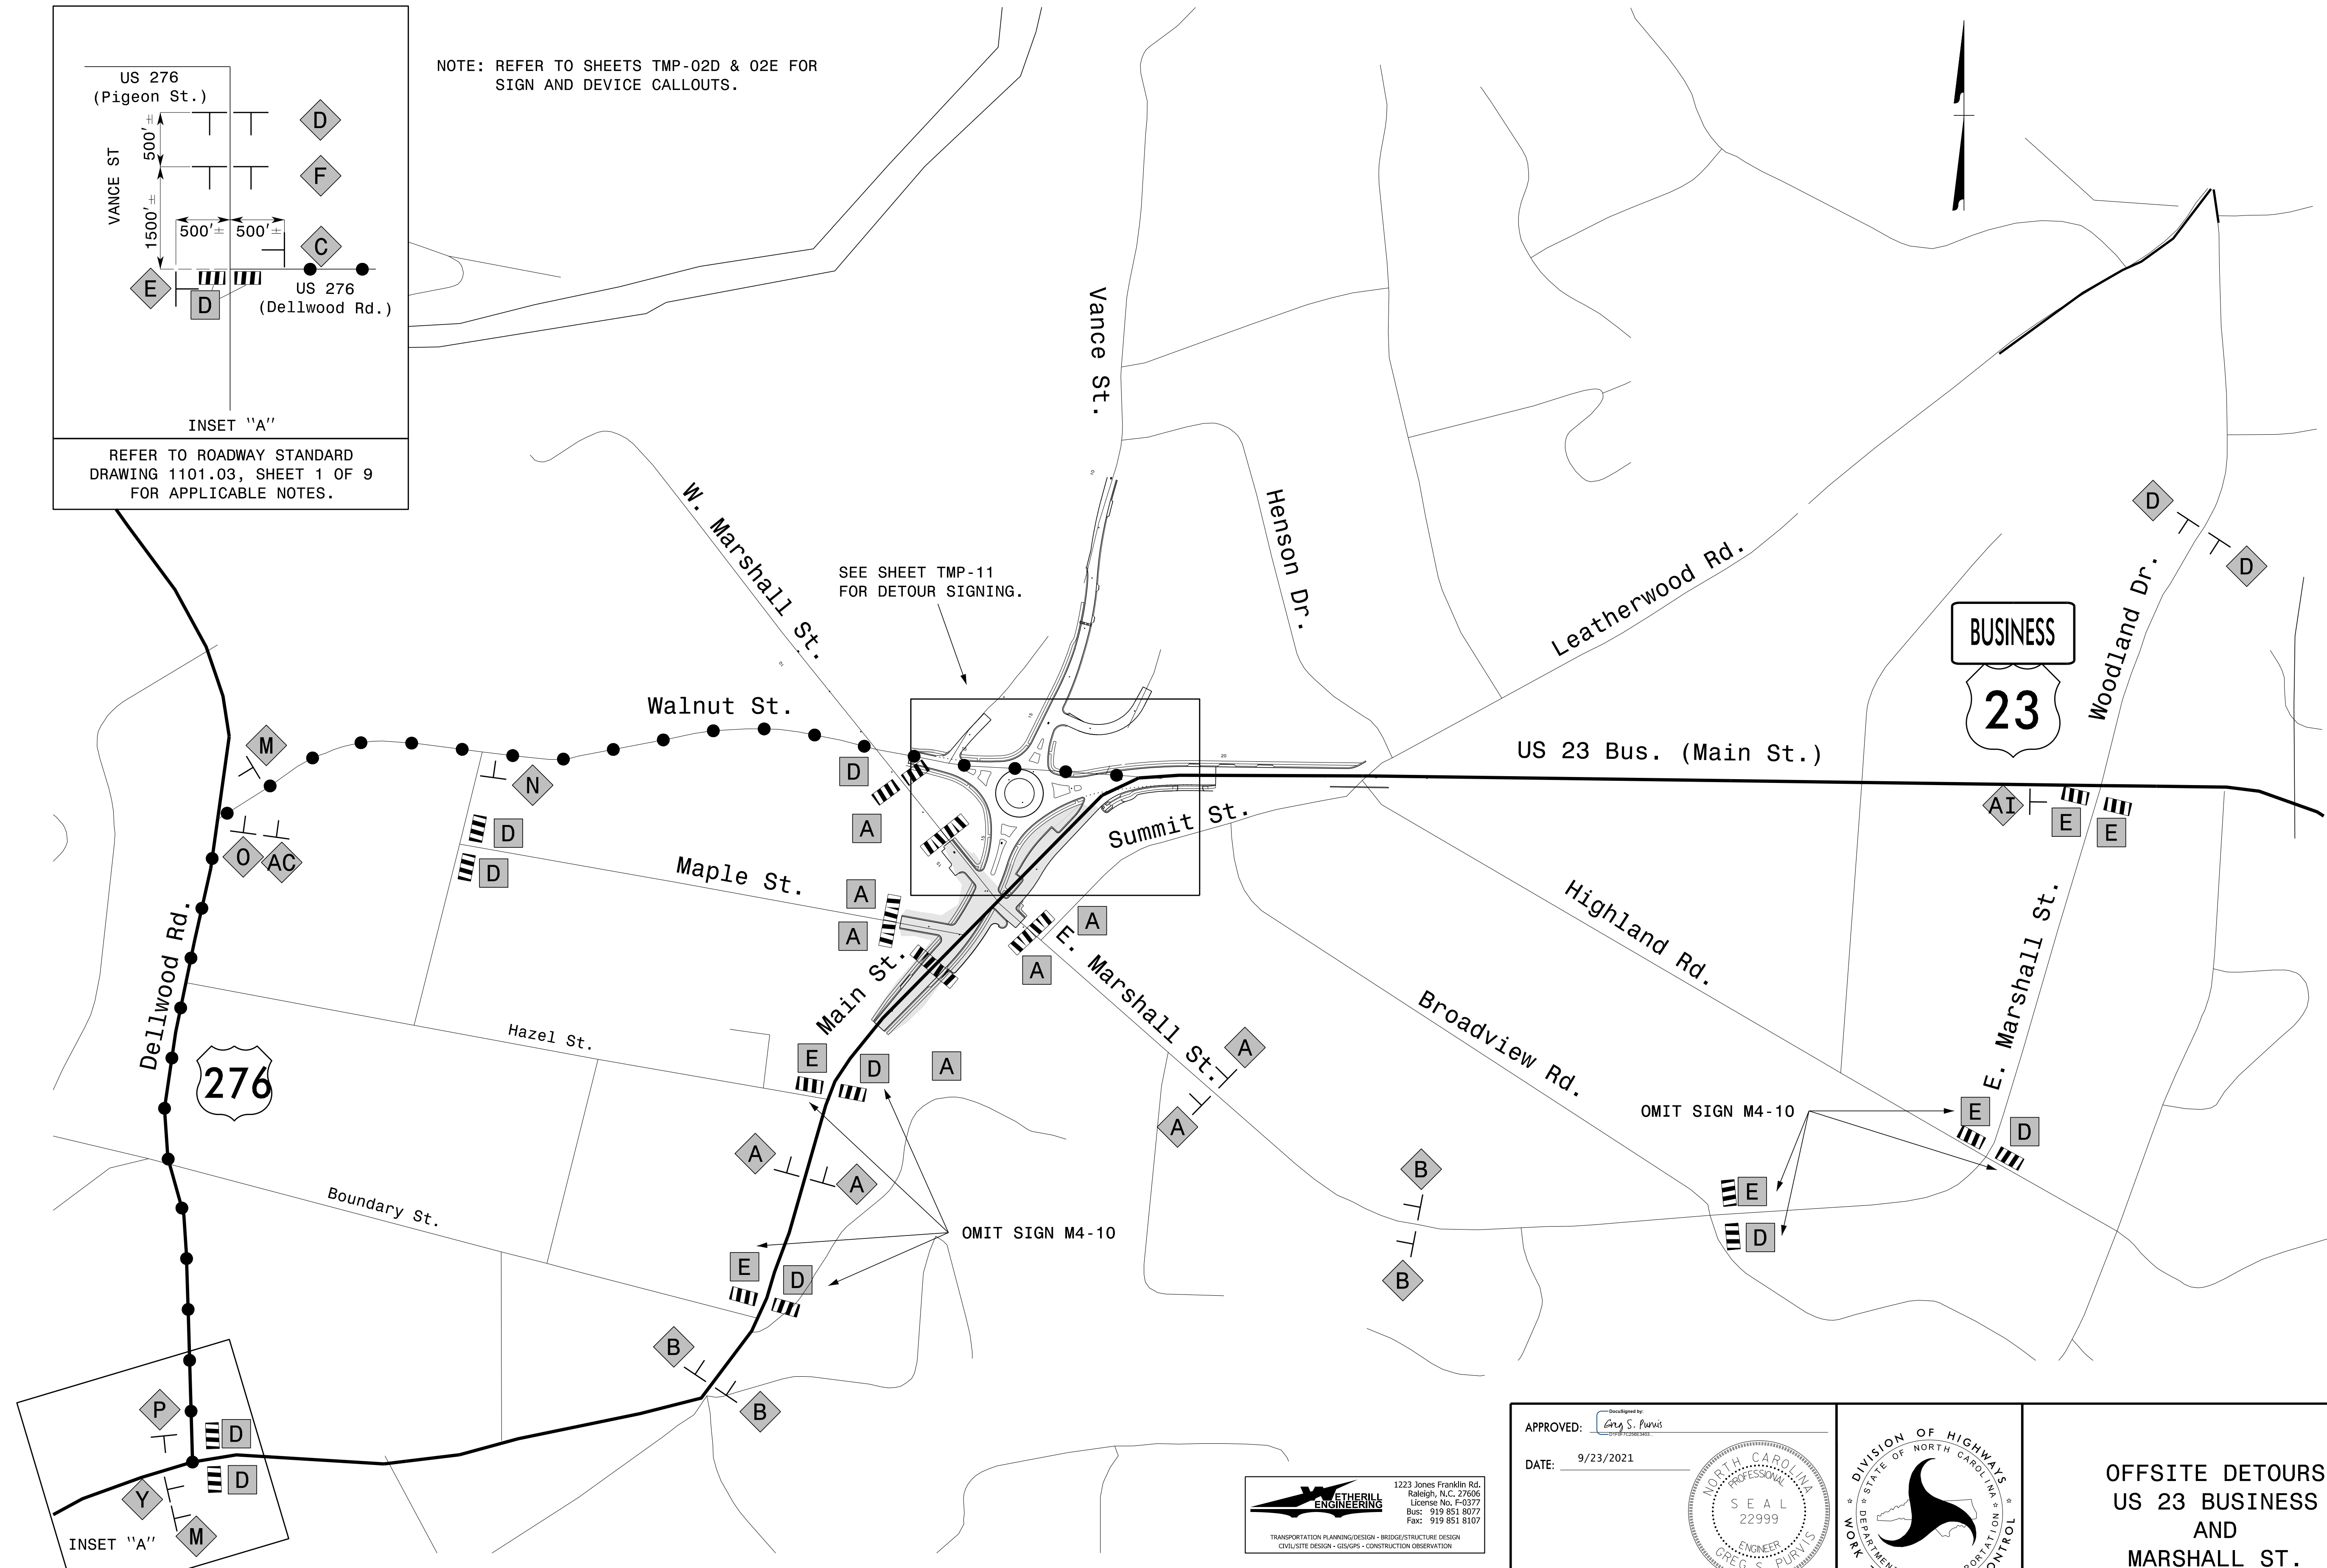


9/23/2021
 P:\2016\161333.01.U-5888\Traffic\WZTC\TMP\Sheets\To\02C OSD MainSt_MarshallSt.dgn
 User:AHayes

1223 Jones Franklin Rd.
 Raleigh, N.C. 27605
 License No. F-5377
 Bus: 919 851 8077
 Fax: 919 851 8107
 TRANSPORTATION PLANNING DESIGN - BRIDGE/STRUCTURE DESIGN
 CIVIL/SITE DESIGN - GIS/GIS - CONSTRUCTION OBSERVATION

APPROVED:

DATE: 9/23/2021

**DOCUMENT NOT CONSIDERED FINAL
UNLESS ALL SIGNATURES COMPLETED**

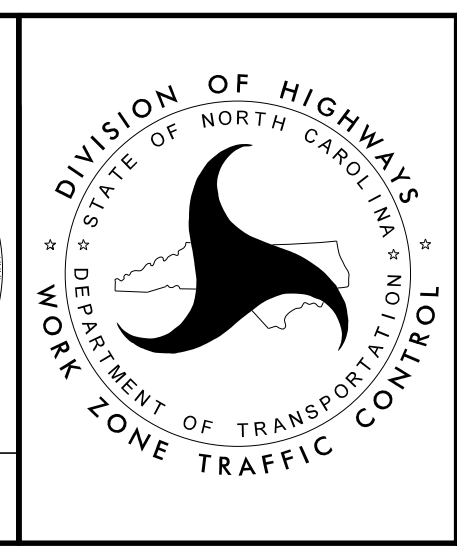

**OFFSITE DETOURS
US 23 BUSINESS
AND
MARSHALL ST.**