



 M4-8 24" X 12" M3-3 24" X 12" M4-3 24" X 12" M1-4 M6-3 21" X 15" W	 M4-8 24" X 12" M3-3 24" X 12" M4-3 24" X 12" M1-4 M6-2 21" X 15" X	 EAST MARSHALL STREET DETOUR M4-8 24" X 12" M6-1 L 21" X 15" Y	 EAST MARSHALL STREET DETOUR M4-8 24" X 12" M5-2 21" X 15" Z	 EAST MARSHALL STREET DETOUR M4-8 24" X 12" M6-3 21" X 15" AA	 EAST MARSHALL STREET DETOUR M4-8 24" X 12" M6-2 21" X 15" AB	 EAST MARSHALL STREET DETOUR M4-8 24" X 12" M6-1 21" X 15" AC	 WALNUT STREET DETOUR M4-8 24" X 12" M6-1 L 21" X 15" AD	 WALNUT STREET DETOUR M4-8 24" X 12" M6-1 21" X 15" AE	 VANCE STREET DETOUR M4-8 24" X 12" M6-1 L 21" X 15" AF
 Vance Street DETOUR M4-8 24" X 12" M6-3 21" X 15" AG	 Vance Street DETOUR M4-8 24" X 12" M6-1 21" X 15" AH	 END DETOUR M4-8 A 24" X 18" AI	 R3-2 24" X 24" AJ	 NEW TRAFFIC PATTERN AHEAD W23-2 48" X 48" AK	 STOP R1-1 AL	 NO OUTLET W14-2 48" X 48" AM	 NO THRU TRUCKS AHEAD SDD 30" X 24" W16-9p 24" X 12" AN	 BEGIN TRUCK DETOUR M4-14 24" X 12" M4-4 24" X 12" M4-8 24" X 12" M6-1 L 21" X 15" AO	 TRUCK DETOUR M4-4 24" X 12" M4-8 24" X 12" M6-1 L 21" X 15" AP
 TRUCK DETOUR M4-4 24" X 12" M4-8 24" X 12" M5-1 21" X 15" AQ	 TRUCK DETOUR M4-4 24" X 12" M4-8 24" X 12" M6-3 21" X 15" AR	 TRUCK DETOUR M4-4 24" X 12" M4-8 24" X 12" M5-1 R 21" X 15" AS	 BEGIN TRUCK DETOUR M4-14 24" X 12" M4-4 24" X 12" M4-8 24" X 12" M6-1 21" X 15" AT	 TRUCK DETOUR M4-4 24" X 12" M4-8 24" X 12" M6-1 21" X 15" AU	 END TRUCK DETOUR M4-8 B 24" X 12" M4-4 24" X 12" M4-8 24" X 12" AV				

9/23/2021 P:\2016\161333.01.U-5888\Traffic\WZTC\TMP\Sheets\To\_02E\_SL2.dgn User:AHayes

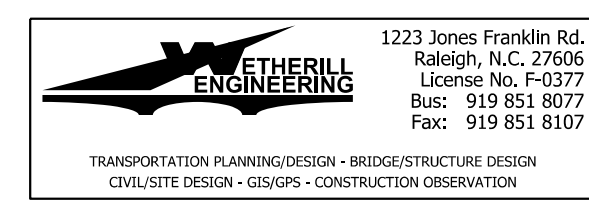

APPROVED:   
DATE: 9/23/2021

**DOCUMENT NOT CONSIDERED FINAL  
UNLESS ALL SIGNATURES COMPLETED**

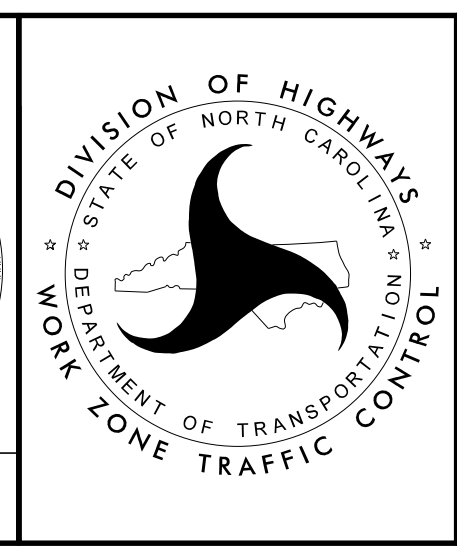

SIGN AND DEVICE LEGEND