

SIGN NUMBER: name TYPE: STATIONARY QUANTITY: SEE PLANS SIGN WIDTH: 3'-6" HEIGHT: 3'-0" TOTAL AREA: 10.5 Sq.Ft. BORDER TYPE: INSET RECESS: 0.47" WIDTH: 0.63" RADII: 1.5" NO. Z BARS: LENGTH:	BACKG COLOR: Fluorescent Orange COPY COLOR: Black SYMBOL X Y WID HT <table border="1" style="width:100%; height: 40px;"> <tr><td> </td><td> </td><td> </td><td> </td><td> </td></tr> <tr><td> </td><td> </td><td> </td><td> </td><td> </td></tr> <tr><td> </td><td> </td><td> </td><td> </td><td> </td></tr> <tr><td> </td><td> </td><td> </td><td> </td><td> </td></tr> <tr><td> </td><td> </td><td> </td><td> </td><td> </td></tr> </table> MAT'L: 0.080" (2.0 mm) ALUMINUM																										DESIGN BY: DAH PROJECT ID: U-5888 CHECKED BY: DAH LOCATION: Mar 25, 2019 DIV: 14	

USE NOTES: 1,2 1. Legend and border shall be direct applied black non-reflective sheeting. 2. Background shall be NC GRADE B fluorescent orange retroreflective sheeting.	LETTER POSITIONS <table border="1" style="width:100%; border-collapse: collapse;"> <tr> <th colspan="10">Letter locations are panel edge to lower left corner</th> <th>Series/Size</th> </tr> <tr> <th colspan="10"></th> <th>Text Length</th> </tr> <tr> <td>E</td><td>A</td><td>S</td><td>T</td><td></td><td></td><td></td><td></td><td></td><td></td> <td>C 2000</td> </tr> <tr> <td>14.8</td><td>17.8</td><td>21.4</td><td>24.7</td><td></td><td></td><td></td><td></td><td></td><td></td> <td>12.5</td> </tr> <tr> <td>M</td><td>A</td><td>R</td><td>S</td><td>H</td><td>A</td><td>L</td><td>L</td><td></td><td></td> <td>C 2000</td> </tr> <tr> <td>6.9</td><td>10.9</td><td>14.8</td><td>18.2</td><td>21.9</td><td>25.4</td><td>29.3</td><td>32.5</td><td></td><td></td> <td>28.2</td> </tr> <tr> <td>S</td><td>T</td><td>R</td><td>E</td><td>E</td><td>T</td><td></td><td></td><td></td><td></td> <td>C 2000</td> </tr> <tr> <td>11.5</td><td>14.7</td><td>18</td><td>21.6</td><td>25</td><td>28</td><td></td><td></td><td></td><td></td> <td>19.1</td> </tr> </table>	Letter locations are panel edge to lower left corner										Series/Size											Text Length	E	A	S	T							C 2000	14.8	17.8	21.4	24.7							12.5	M	A	R	S	H	A	L	L			C 2000	6.9	10.9	14.8	18.2	21.9	25.4	29.3	32.5			28.2	S	T	R	E	E	T					C 2000	11.5	14.7	18	21.6	25	28					19.1
Letter locations are panel edge to lower left corner										Series/Size	
										Text Length	
E	A	S	T							C 2000	
14.8	17.8	21.4	24.7							12.5	
M	A	R	S	H	A	L	L			C 2000	
6.9	10.9	14.8	18.2	21.9	25.4	29.3	32.5			28.2	
S	T	R	E	E	T					C 2000	
11.5	14.7	18	21.6	25	28					19.1	

FILENAME: 2016_16133_01_U-5888_Traffic_WZTC_TMP_REF_BSSD NORTH CAROLINA D.O.T. SIGN DETAIL

SIGN NUMBER: name TYPE: STATIONARY QUANTITY: SEE PLANS SIGN WIDTH: 2'-6" HEIGHT: 2'-0" TOTAL AREA: 5.0 Sq.Ft. BORDER TYPE: INSET RECESS: 0.47" WIDTH: 0.63" RADII: 1.5" NO. Z BARS: LENGTH:	BACKG COLOR: Fluorescent Orange COPY COLOR: Black SYMBOL X Y WID HT <table border="1" style="width:100%; height: 40px;"> <tr><td> </td><td> </td><td> </td><td> </td><td> </td></tr> <tr><td> </td><td> </td><td> </td><td> </td><td> </td></tr> <tr><td> </td><td> </td><td> </td><td> </td><td> </td></tr> <tr><td> </td><td> </td><td> </td><td> </td><td> </td></tr> <tr><td> </td><td> </td><td> </td><td> </td><td> </td></tr> </table> MAT'L: 0.080" (2.0 mm) ALUMINUM																										DESIGN BY: DAH PROJECT ID: U-5888 CHECKED BY: DAH LOCATION: Mar 25, 2019 DIV: 14	

USE NOTES: 1,2 1. Legend and border shall be direct applied black non-reflective sheeting. 2. Background shall be NC GRADE B fluorescent orange retroreflective sheeting.	LETTER POSITIONS <table border="1" style="width:100%; border-collapse: collapse;"> <tr> <th colspan="10">Letter locations are panel edge to lower left corner</th> <th>Series/Size</th> </tr> <tr> <th colspan="10"></th> <th>Text Length</th> </tr> <tr> <td>V</td><td>A</td><td>N</td><td>C</td><td>E</td><td></td><td></td><td></td><td></td><td></td> <td>C 2000</td> </tr> <tr> <td>6.3</td><td>9.7</td><td>13.6</td><td>17.4</td><td>21.2</td><td></td><td></td><td></td><td></td><td></td> <td>17.5</td> </tr> <tr> <td>S</td><td>T</td><td>R</td><td>E</td><td>T</td><td></td><td></td><td></td><td></td><td></td> <td>C 2000</td> </tr> <tr> <td>5.5</td><td>8.7</td><td>12</td><td>15.6</td><td>19</td><td>22</td><td></td><td></td><td></td><td></td> <td>19.1</td> </tr> </table>	Letter locations are panel edge to lower left corner										Series/Size											Text Length	V	A	N	C	E						C 2000	6.3	9.7	13.6	17.4	21.2						17.5	S	T	R	E	T						C 2000	5.5	8.7	12	15.6	19	22					19.1
Letter locations are panel edge to lower left corner										Series/Size	
										Text Length	
V	A	N	C	E						C 2000	
6.3	9.7	13.6	17.4	21.2						17.5	
S	T	R	E	T						C 2000	
5.5	8.7	12	15.6	19	22					19.1	

FILENAME: 2016_16133_01_U-5888_Traffic_WZTC_TMP_REF_BSSD NORTH CAROLINA D.O.T. SIGN DETAIL

SIGN NUMBER: name TYPE: STATIONARY QUANTITY: SEE PLANS SIGN WIDTH: 3'-0" HEIGHT: 2'-0" TOTAL AREA: 6.0 Sq.Ft. BORDER TYPE: INSET RECESS: 0.47" WIDTH: 0.63" RADII: 1.5" NO. Z BARS: LENGTH:	BACKG COLOR: Fluorescent Orange COPY COLOR: Black SYMBOL X Y WID HT <table border="1" style="width:100%; height: 40px;"> <tr><td> </td><td> </td><td> </td><td> </td><td> </td></tr> <tr><td> </td><td> </td><td> </td><td> </td><td> </td></tr> <tr><td> </td><td> </td><td> </td><td> </td><td> </td></tr> <tr><td> </td><td> </td><td> </td><td> </td><td> </td></tr> <tr><td> </td><td> </td><td> </td><td> </td><td> </td></tr> </table> MAT'L: 0.080" (2.0 mm) ALUMINUM																										DESIGN BY: DAH PROJECT ID: U-5888 CHECKED BY: DAH LOCATION: Mar 25, 2019 DIV: 14	

USE NOTES: 1,2 1. Legend and border shall be direct applied black non-reflective sheeting. 2. Background shall be NC GRADE B fluorescent orange retroreflective sheeting.	LETTER POSITIONS <table border="1" style="width:100%; border-collapse: collapse;"> <tr> <th colspan="10">Letter locations are panel edge to lower left corner</th> <th>Series/Size</th> </tr> <tr> <th colspan="10"></th> <th>Text Length</th> </tr> <tr> <td>W</td><td>A</td><td>L</td><td>N</td><td>U</td><td>T</td><td></td><td></td><td></td><td></td> <td>C 2000</td> </tr> <tr> <td>7.4</td><td>11.5</td><td>15.4</td><td>18.7</td><td>22.6</td><td>26.1</td><td></td><td></td><td></td><td></td> <td>21.2</td> </tr> <tr> <td>S</td><td>T</td><td>R</td><td>E</td><td>E</td><td>T</td><td></td><td></td><td></td><td></td> <td>C 2000</td> </tr> <tr> <td>8.5</td><td>11.7</td><td>15</td><td>18.6</td><td>22</td><td>25</td><td></td><td></td><td></td><td></td> <td>19.1</td> </tr> </table>	Letter locations are panel edge to lower left corner										Series/Size											Text Length	W	A	L	N	U	T					C 2000	7.4	11.5	15.4	18.7	22.6	26.1					21.2	S	T	R	E	E	T					C 2000	8.5	11.7	15	18.6	22	25					19.1
Letter locations are panel edge to lower left corner										Series/Size	
										Text Length	
W	A	L	N	U	T					C 2000	
7.4	11.5	15.4	18.7	22.6	26.1					21.2	
S	T	R	E	E	T					C 2000	
8.5	11.7	15	18.6	22	25					19.1	

FILENAME: 2016_16133_01_U-5888_Traffic_WZTC_TMP_REF_BSSD NORTH CAROLINA D.O.T. SIGN DETAIL

SIGN NUMBER: name TYPE: STATIONARY QUANTITY: SEE PLANS SIGN WIDTH: 2'-0" HEIGHT: 2'-6" TOTAL AREA: 5.0 Sq.Ft. BORDER TYPE: INSET RECESS: 0.47" WIDTH: 0.63" RADII: 1.5" NO. Z BARS: LENGTH:	BACKG COLOR: Fluorescent Orange COPY COLOR: Black SYMBOL X Y WID HT <table border="1" style="width:100%; height: 40px;"> <tr><td> </td><td> </td><td> </td><td> </td><td> </td></tr> <tr><td> </td><td> </td><td> </td><td> </td><td> </td></tr> <tr><td> </td><td> </td><td> </td><td> </td><td> </td></tr> <tr><td> </td><td> </td><td> </td><td> </td><td> </td></tr> <tr><td> </td><td> </td><td> </td><td> </td><td> </td></tr> </table> MAT'L: 0.080" (2.0 mm) ALUMINUM																										DESIGN BY: DAH PROJECT ID: U-5888 CHECKED BY: DAH LOCATION: Sep 27, 2019 DIV: 14	

USE NOTES: 1,2 1. Legend and border shall be direct applied black non-reflective sheeting. 2. Background shall be NC GRADE B fluorescent orange retroreflective sheeting.	LETTER POSITIONS <table border="1" style="width:100%; border-collapse: collapse;"> <tr> <th colspan="10">Letter locations are panel edge to lower left corner</th> <th>Series/Size</th> </tr> <tr> <th colspan="10"></th> <th>Text Length</th> </tr> <tr> <td>N</td><td>O</td><td></td><td></td><td></td><td></td><td></td><td></td><td></td><td></td> <td>C 2000</td> </tr> <tr> <td>8.6</td><td>12.4</td><td></td><td></td><td></td><td></td><td></td><td></td><td></td><td></td> <td>6.8</td> </tr> <tr> <td>T</td><td>H</td><td>R</td><td>U</td><td></td><td></td><td></td><td></td><td></td><td></td> <td>C 2000</td> </tr> <tr> <td>6.6</td><td>9.2</td><td>12.3</td><td>15.2</td><td></td><td></td><td></td><td></td><td></td><td></td> <td>10.9</td> </tr> <tr> <td>T</td><td>R</td><td>U</td><td>C</td><td>K</td><td>S</td><td></td><td></td><td></td><td></td> <td>C 2000</td> </tr> <tr> <td>3.7</td><td>6.3</td><td>9.2</td><td>12.3</td><td>15.3</td><td>18</td><td></td><td></td><td></td><td></td> <td>16.6</td> </tr> </table>	Letter locations are panel edge to lower left corner										Series/Size											Text Length	N	O									C 2000	8.6	12.4									6.8	T	H	R	U							C 2000	6.6	9.2	12.3	15.2							10.9	T	R	U	C	K	S					C 2000	3.7	6.3	9.2	12.3	15.3	18					16.6
Letter locations are panel edge to lower left corner										Series/Size	
										Text Length	
N	O									C 2000	
8.6	12.4									6.8	
T	H	R	U							C 2000	
6.6	9.2	12.3	15.2							10.9	
T	R	U	C	K	S					C 2000	
3.7	6.3	9.2	12.3	15.3	18					16.6	


FILENAME: 2016_16133_01_U-5888_Traffic_WZTC_TMP_REF_BSSD NORTH CAROLINA D.O.T. SIGN DETAIL

9/23/2021
 P:\2016\16133\01_U-5888\Traffic\WZTC\MP\Sheets\To\02F_SSD.dgn
 User: AHayes



APPROVED: DATE: 9/23/2021

DOCUMENT NOT CONSIDERED FINAL UNLESS ALL SIGNATURES COMPLETED

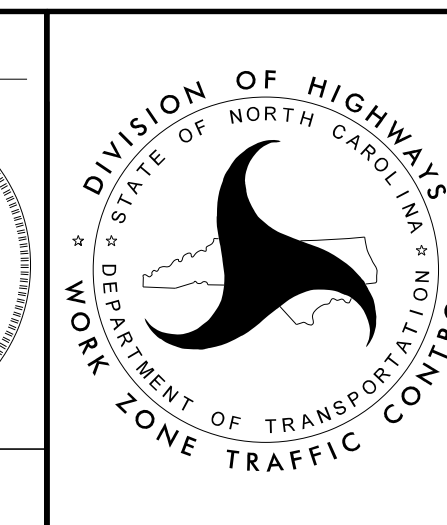

SPECIAL SIGN DESIGN