
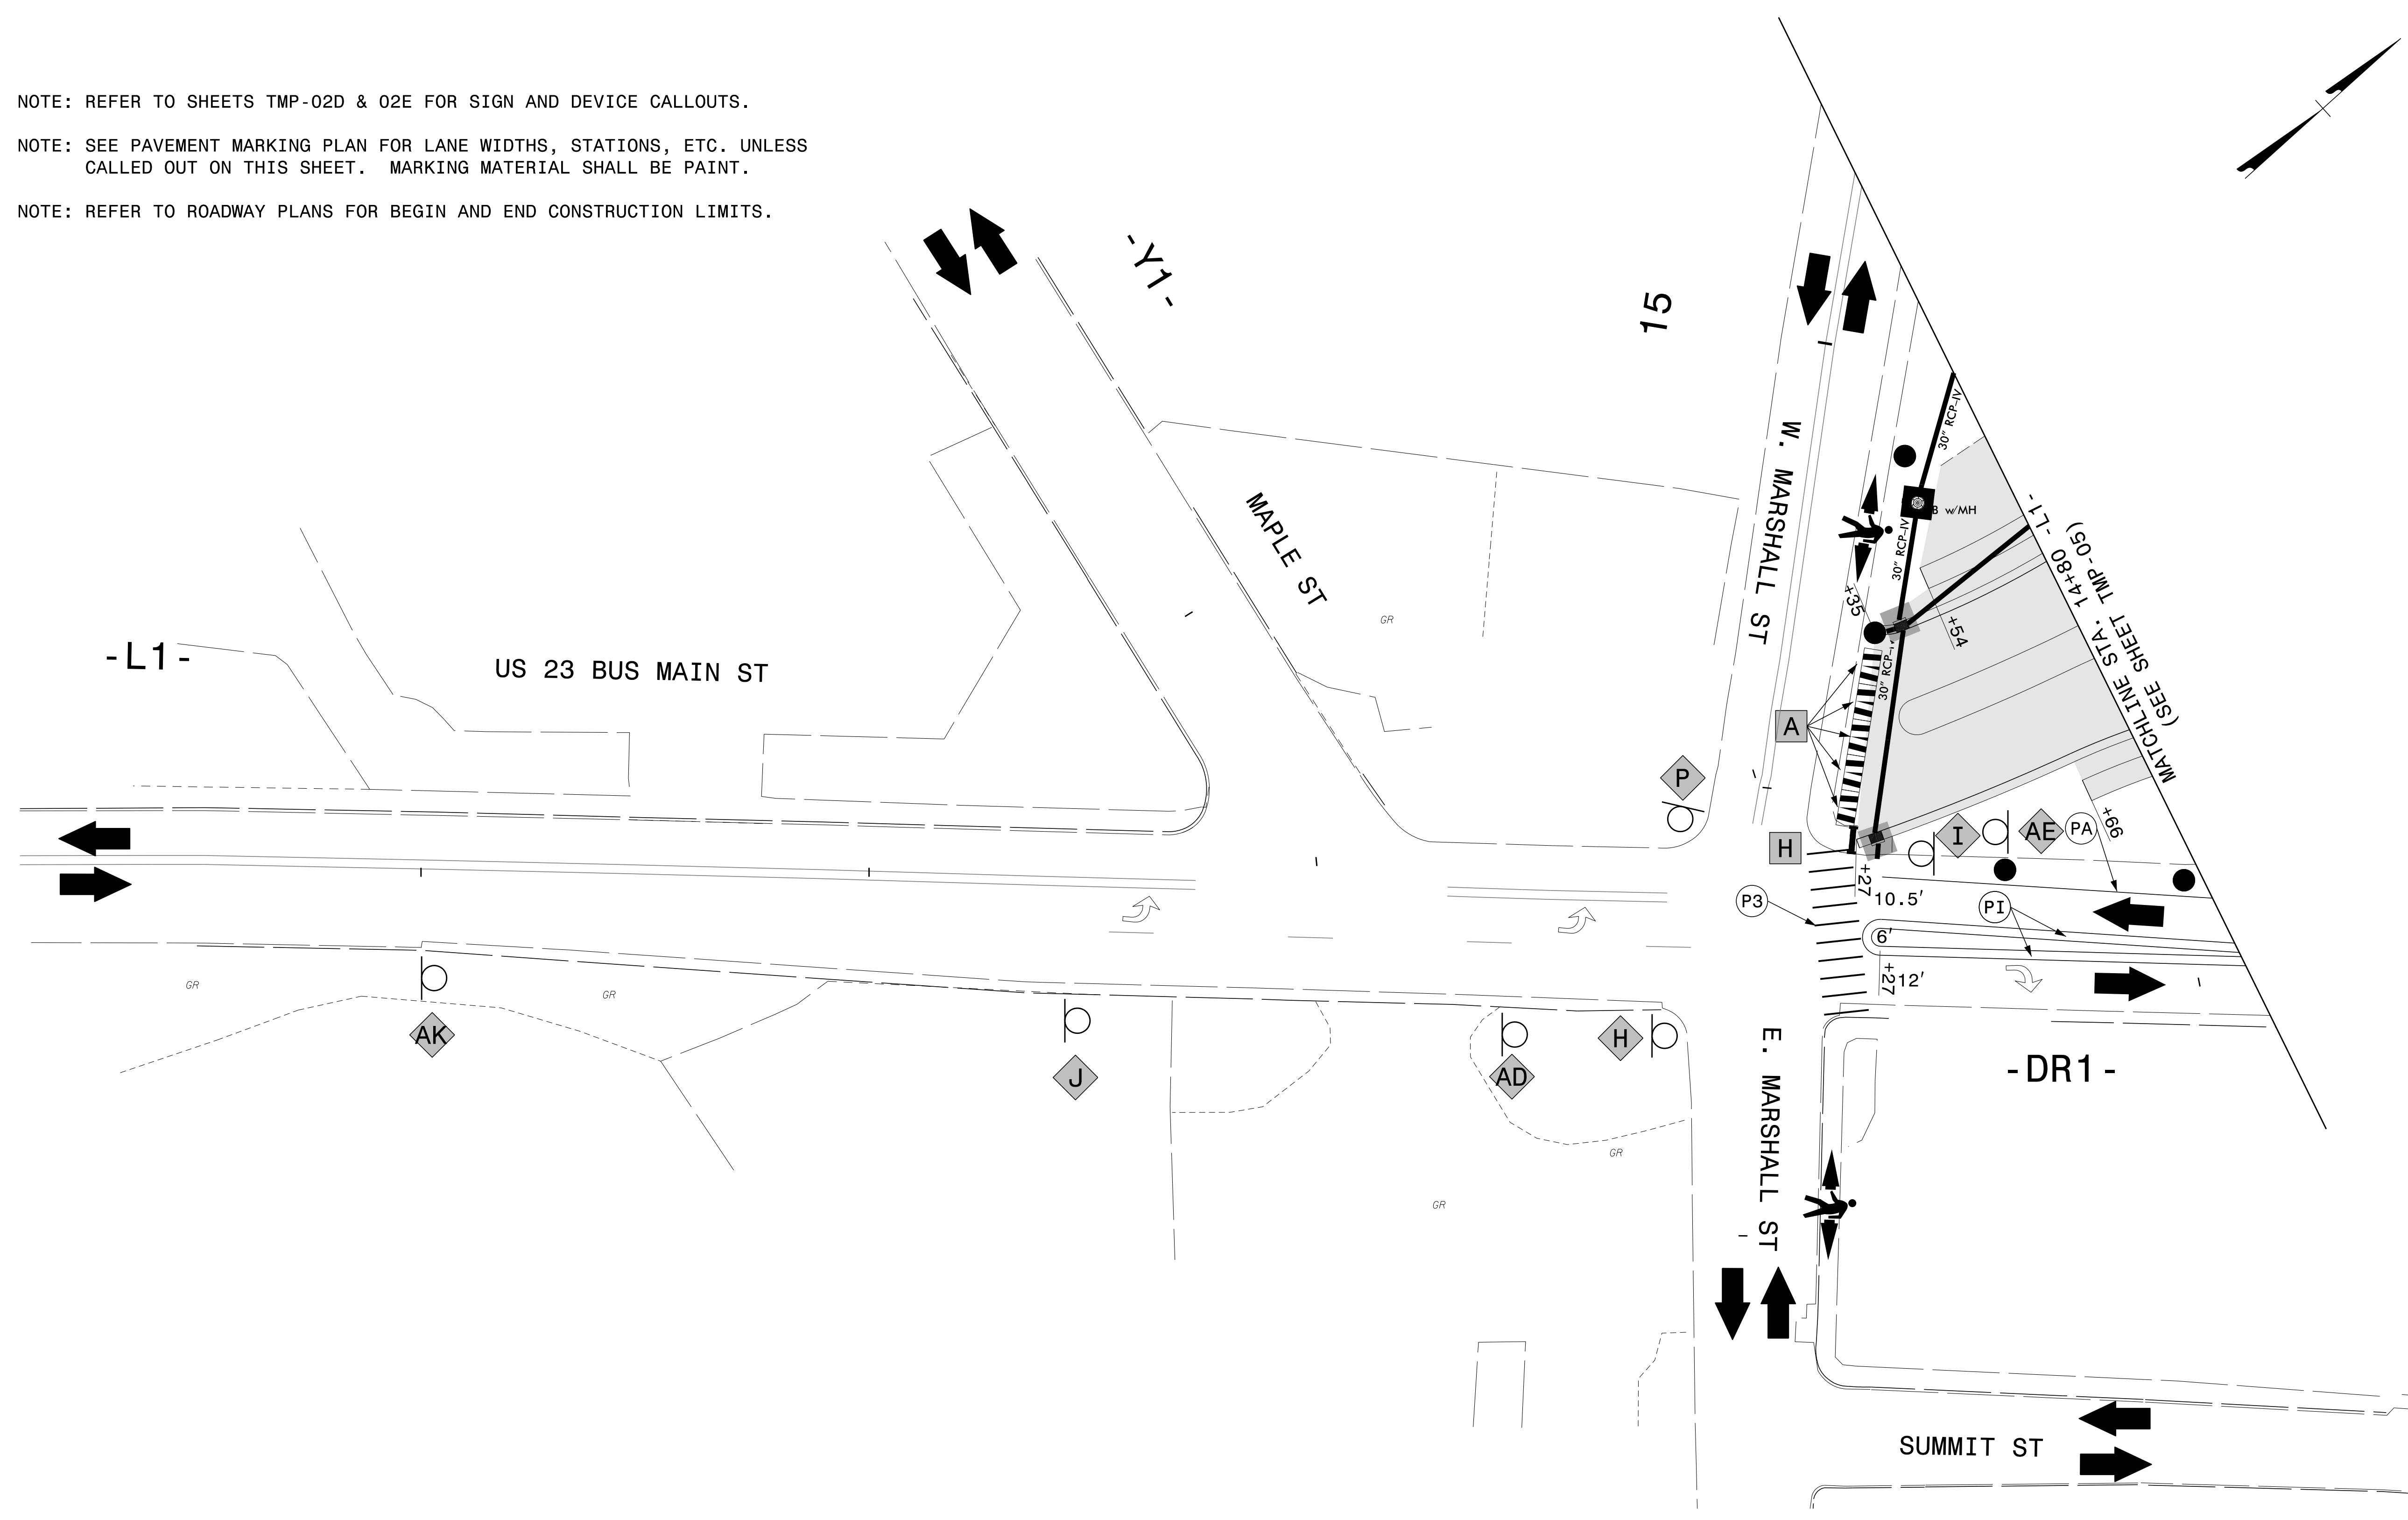


NOTE: REFER TO SHEETS TMP-02D & 02E FOR SIGN AND DEVICE CALLOUTS.

NOTE: SEE PAVEMENT MARKING PLAN FOR LANE WIDTHS, STATIONS, ETC. UNLESS CALLED OUT ON THIS SHEET. MARKING MATERIAL SHALL BE PAINT.


NOTE: REFER TO ROADWAY PLANS FOR BEGIN AND END CONSTRUCTION LIMITS.

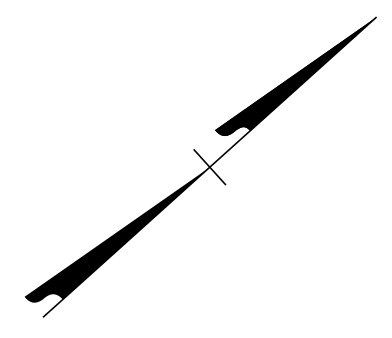


9/23/2021
 P:\2016\161333\01_U-5888\Traffic\WZTC\TMP\Sheets\PHI\2016\161333\01_U-5888_Traffic\WZTC\TMP_Sheets_PHL04.dgn
 User:AHayes

1223 Jones Franklin Rd.
 Raleigh, N.C. 27605
 License No. F-5377
 Bus: 919 851 8077
 Fax: 919 851 8107

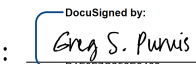


APPROVED: 

DATE: 9/23/2021

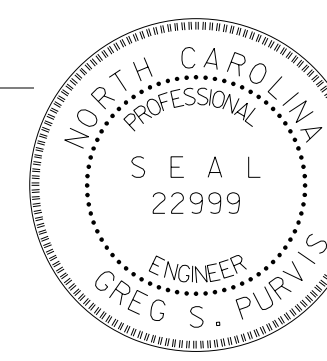
 NORTH CAROLINA
 PROFESSIONAL ENGINEER
 SEAL
 22999
 GREG S. PURVIS

**DOCUMENT NOT CONSIDERED FINAL
UNLESS ALL SIGNATURES COMPLETED**

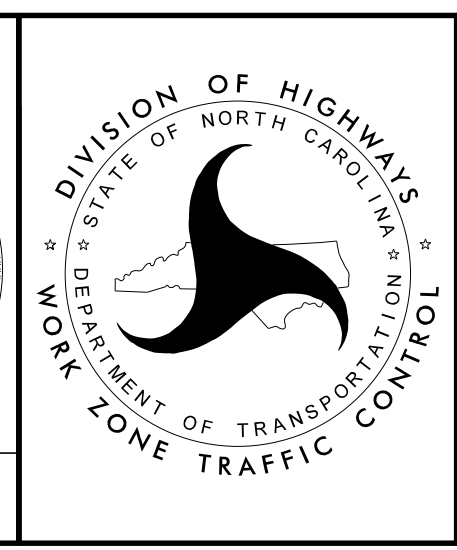

**PHASE I, STEPS 1 THRU 2A
DETAIL**