
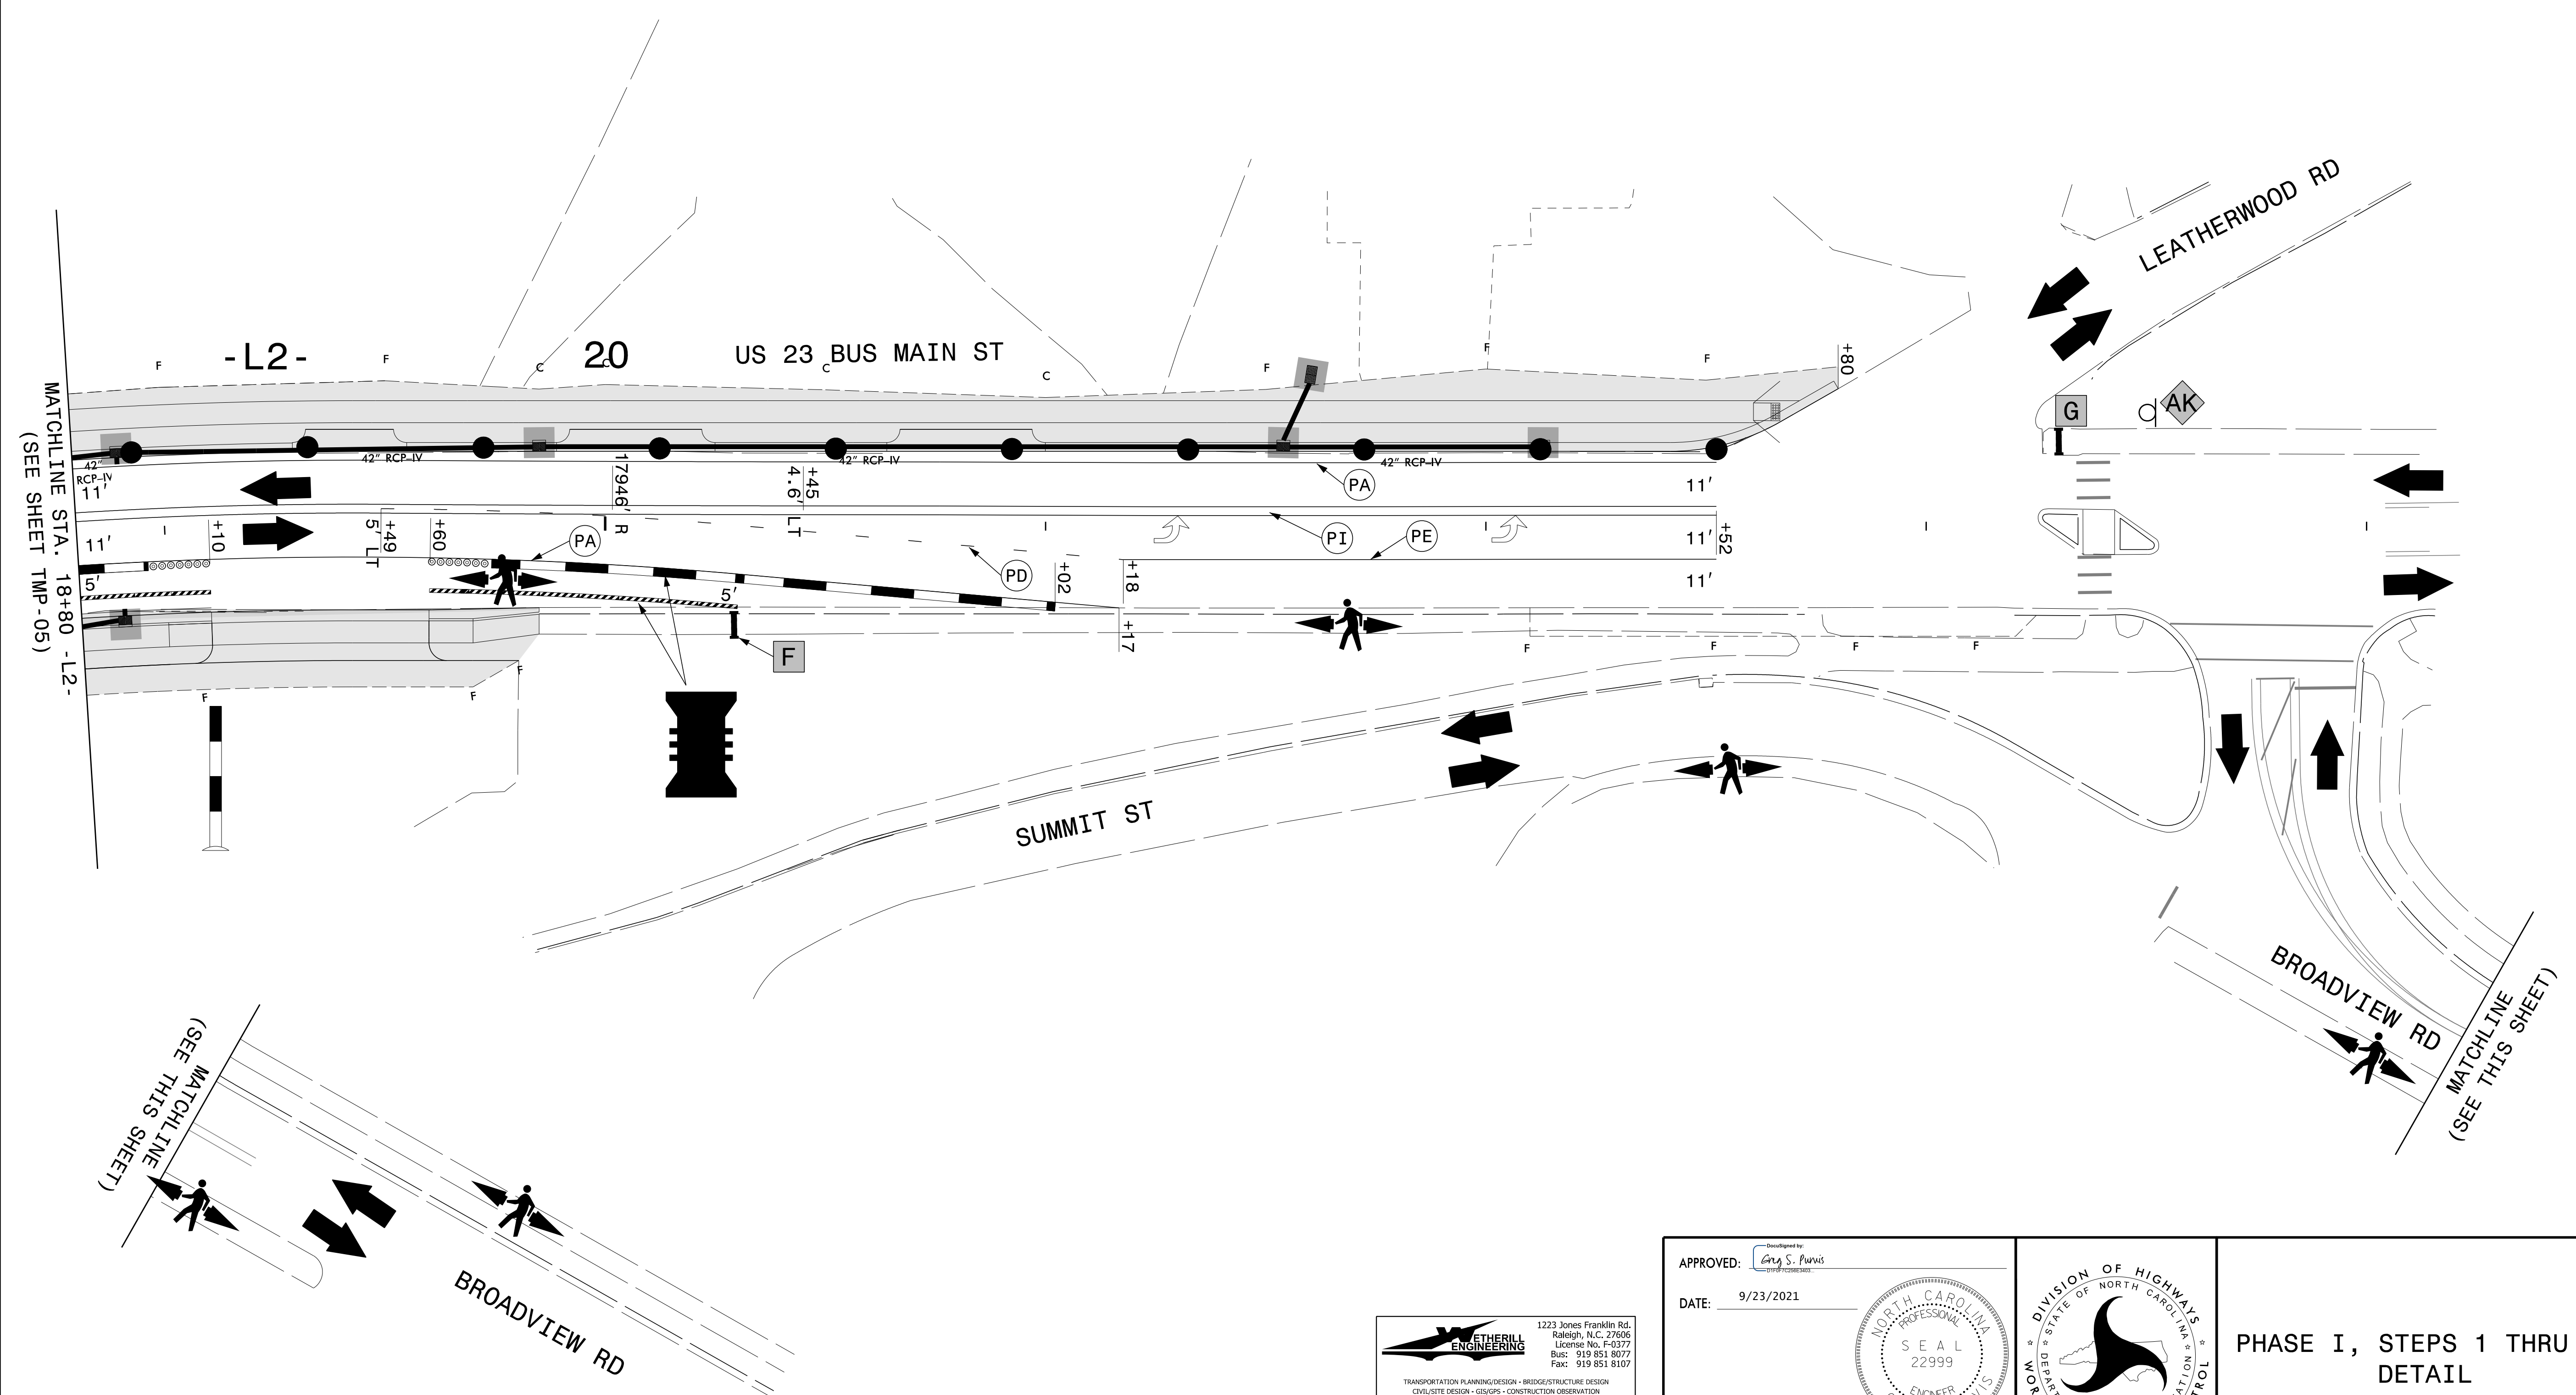


NOTE: REFER TO SHEETS TMP-02D & 02E FOR SIGN AND DEVICE CALLOUTS.


NOTE: SEE PAVEMENT MARKING PLAN FOR LANE WIDTHS, STATIONS, ETC. UNLESS CALLED OUT ON THIS SHEET. MARKING MATERIAL SHALL BE PAINT.

NOTE: REFER TO ROADWAY PLANS FOR BEGIN AND END CONSTRUCTION LIMITS.

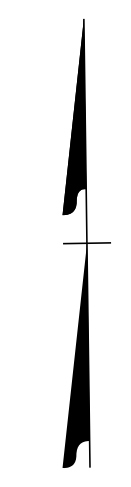



9/23/2021
 P:\2016\161333\01_U-5888\Traffic\WZTC\TMP\Sheets\PHI\06.dgn
 User:AHayes

1223 Jones Franklin Rd.
 Raleigh, N.C. 27605
 License No. F-5377
 Bus: 919 851 8077
 Fax: 919 851 8107
ETHERILL ENGINEERING
 TRANSPORTATION PLANNING DESIGN - BRIDGE/STRUCTURE DESIGN
 CIVIL/SITE DESIGN - GIS/PS - CONSTRUCTION OBSERVATION

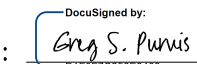APPROVED: 

DATE: 9/23/2021

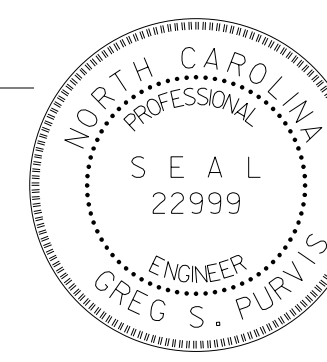
DOCUMENT NOT CONSIDERED FINAL UNLESS ALL SIGNATURES COMPLETED

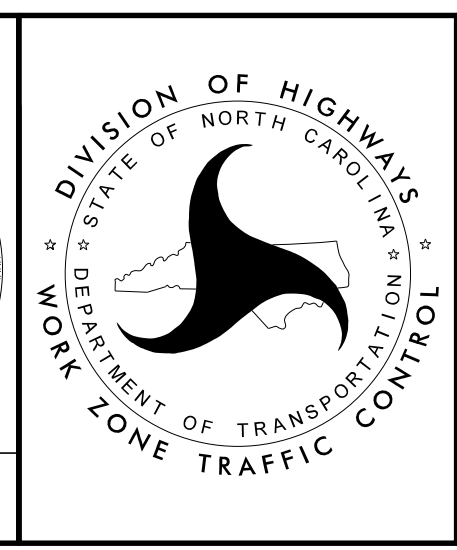

PHASE I, STEPS 1 THRU 2A
DETAIL