


NOTE: REFER TO SHEETS TMP-02D & 02E FOR SIGN AND DEVICE CALLOUTS.

NOTE: REFER TO SHEET TMP-02A FOR VANCE ST OFFSITE DETOUR.


NOTE: SEE PAVEMENT MARKING PLAN FOR LANE WIDTHS, STATIONS, ETC. UNLESS CALLED OUT ON THIS SHEET. MARKING MATERIAL SHALL BE PAINT.

NOTE: REFER TO ROADWAY PLANS FOR BEGIN AND END CONSTRUCTION LIMITS.

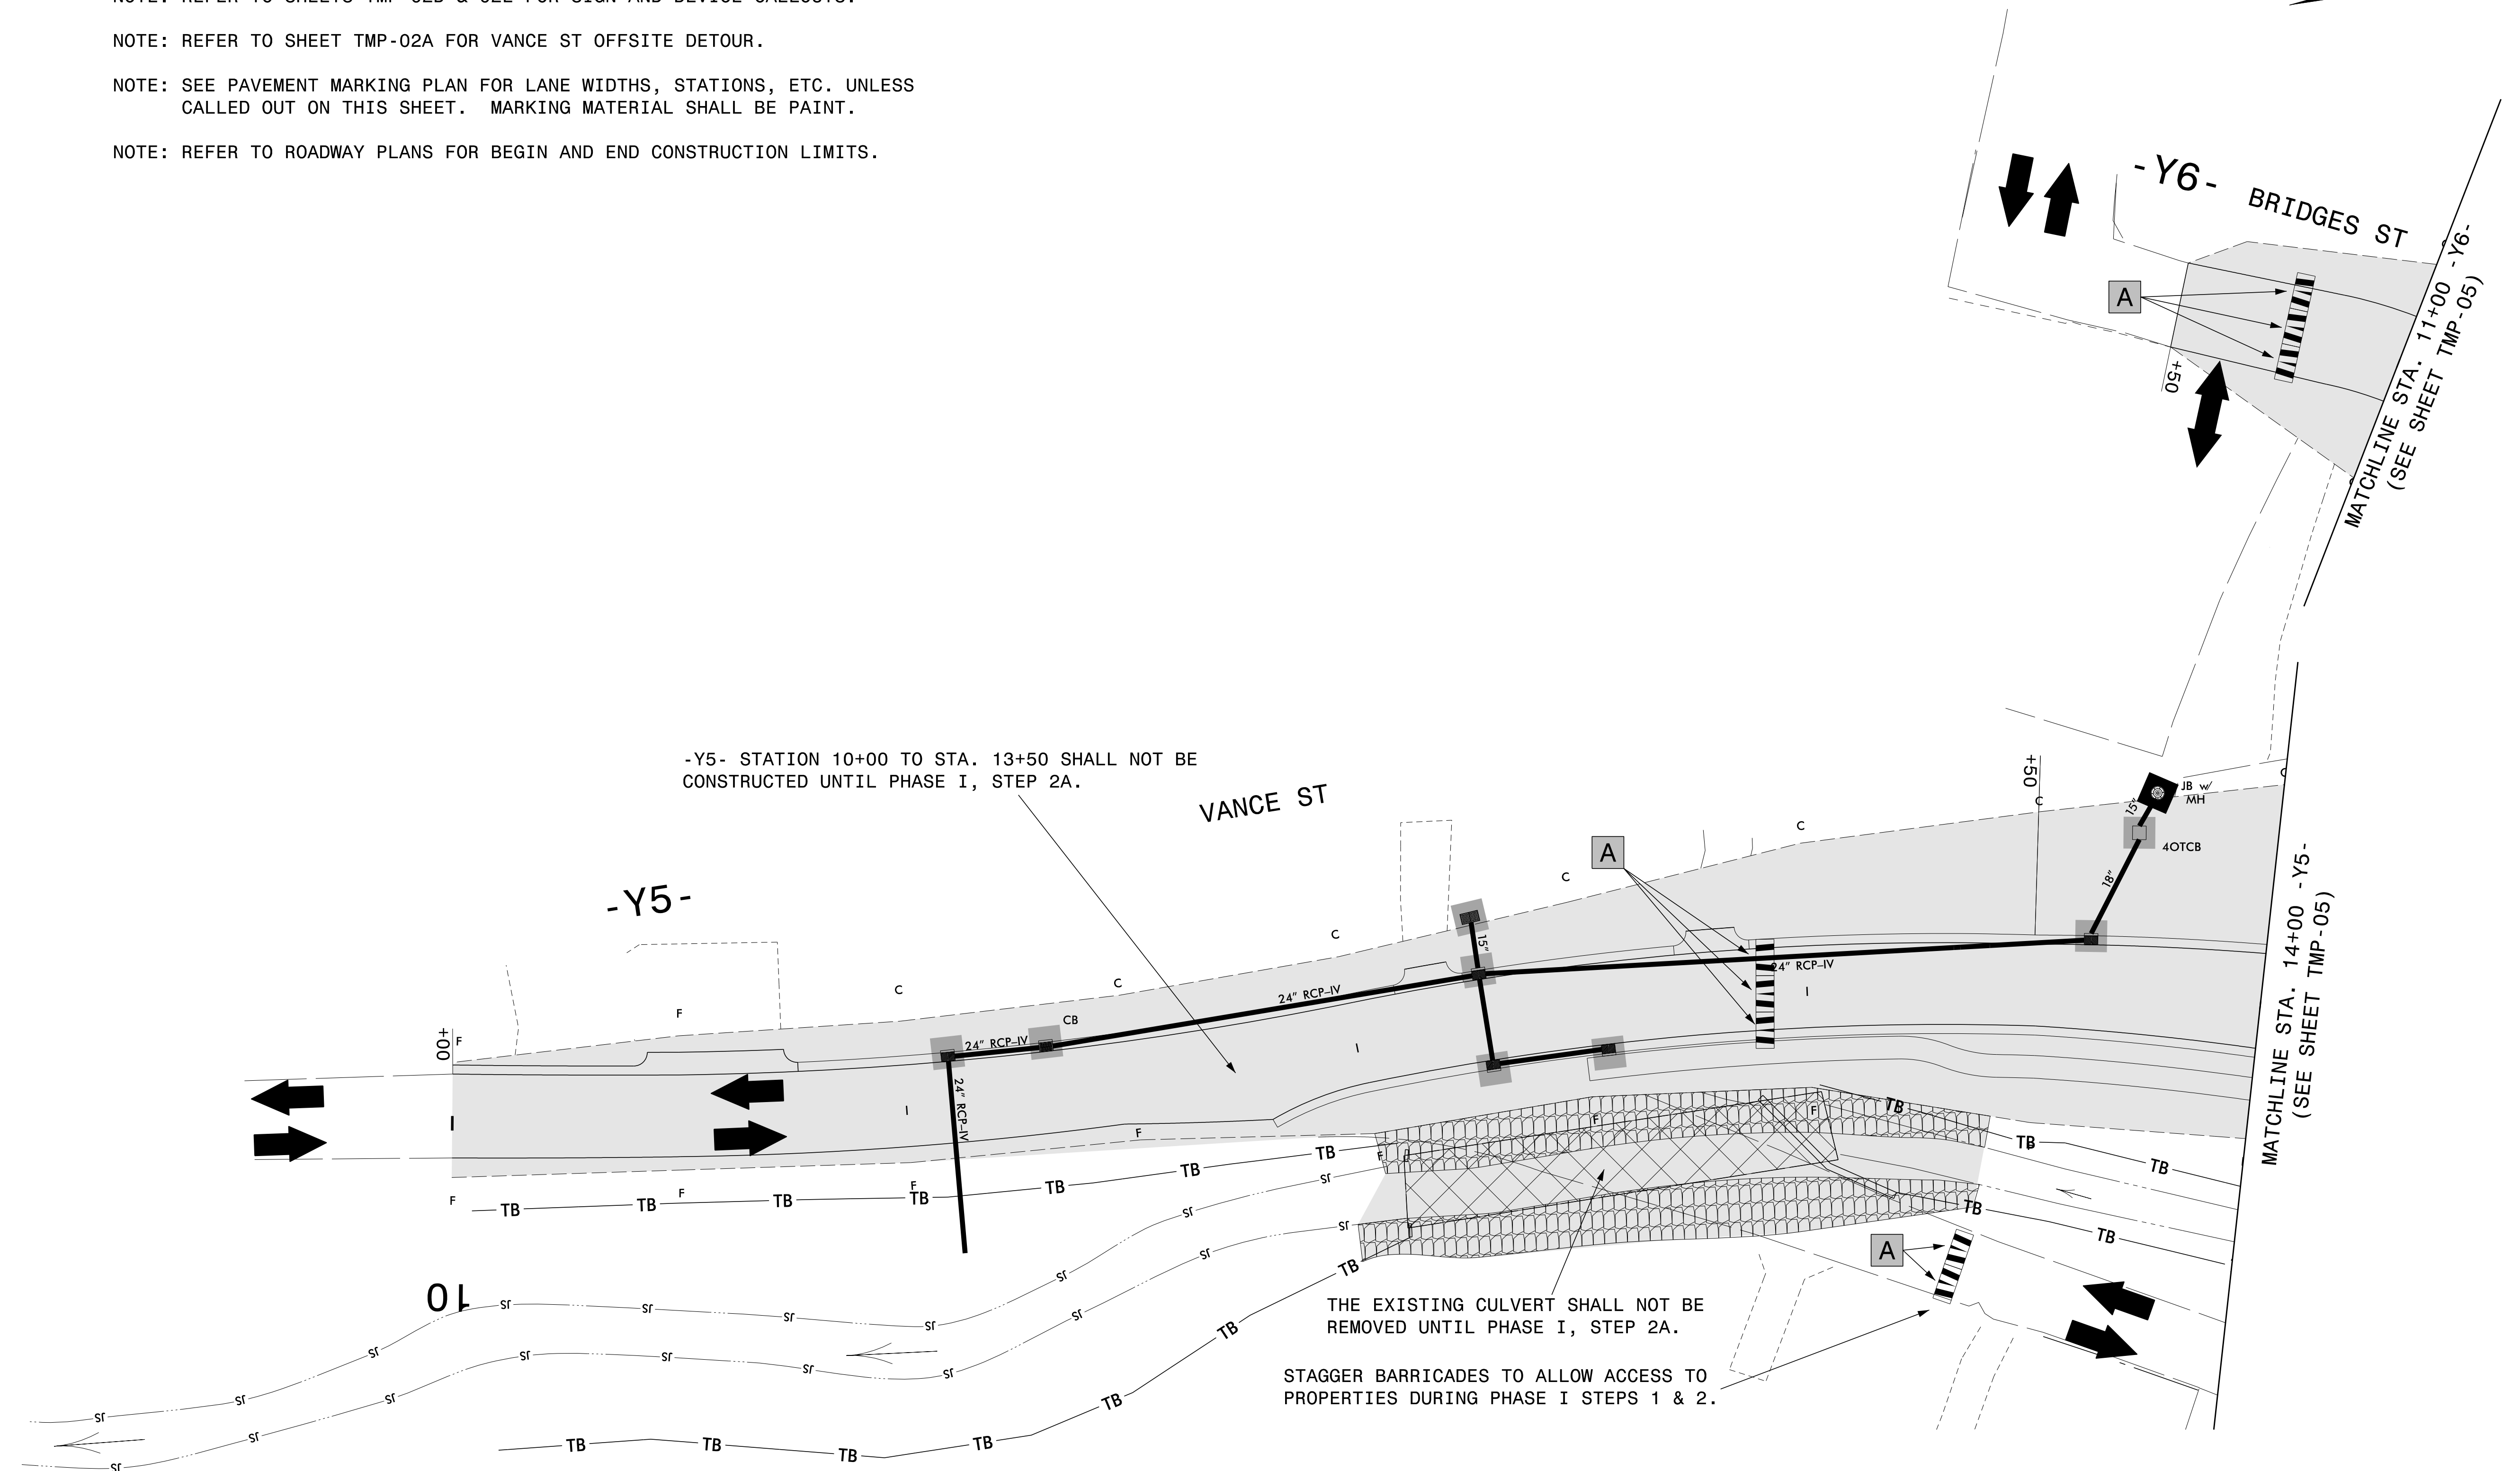


9/23/2021  
 P:\2016\161333.01.U-5888\Traffic\WZTC\TMP\Sheets\PHI\07.dgn  
 User: AHayes


1223 Jones Franklin Rd.  
 Raleigh, N.C. 27605  
 License No. F-5377  
 Bus: 919 851 8077  
 Fax: 919 851 8107

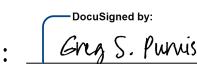APPROVED: 

DATE: 9/23/2021

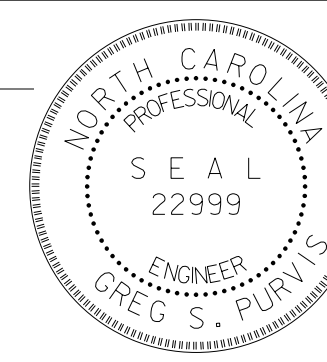

**DOCUMENT NOT CONSIDERED FINAL UNLESS ALL SIGNATURES COMPLETED**

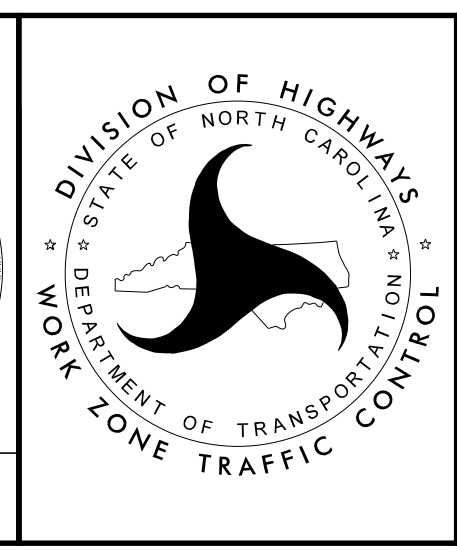

**PHASE I, STEPS 1 THRU 2A  
DETAIL**