


NOTE: REFER TO SHEETS TMP-02D & 02E FOR SIGN AND DEVICE CALLOUTS.

NOTE: REFER TO SHEET TMP-02B FOR US 23 BUSINESS AND MARSHALL ST OFFSITE DETOUR FOR CROSS PIPE INSTALLATION.

NOTE: SEE PAVEMENT MARKING PLAN FOR LANE WIDTHS, STATIONS, ETC. UNLESS CALLED OUT ON THIS SHEET. MARKING MATERIAL SHALL BE PAINT.

NOTE: REFER TO ROADWAY PLANS FOR BEGIN AND END CONSTRUCTION LIMITS.

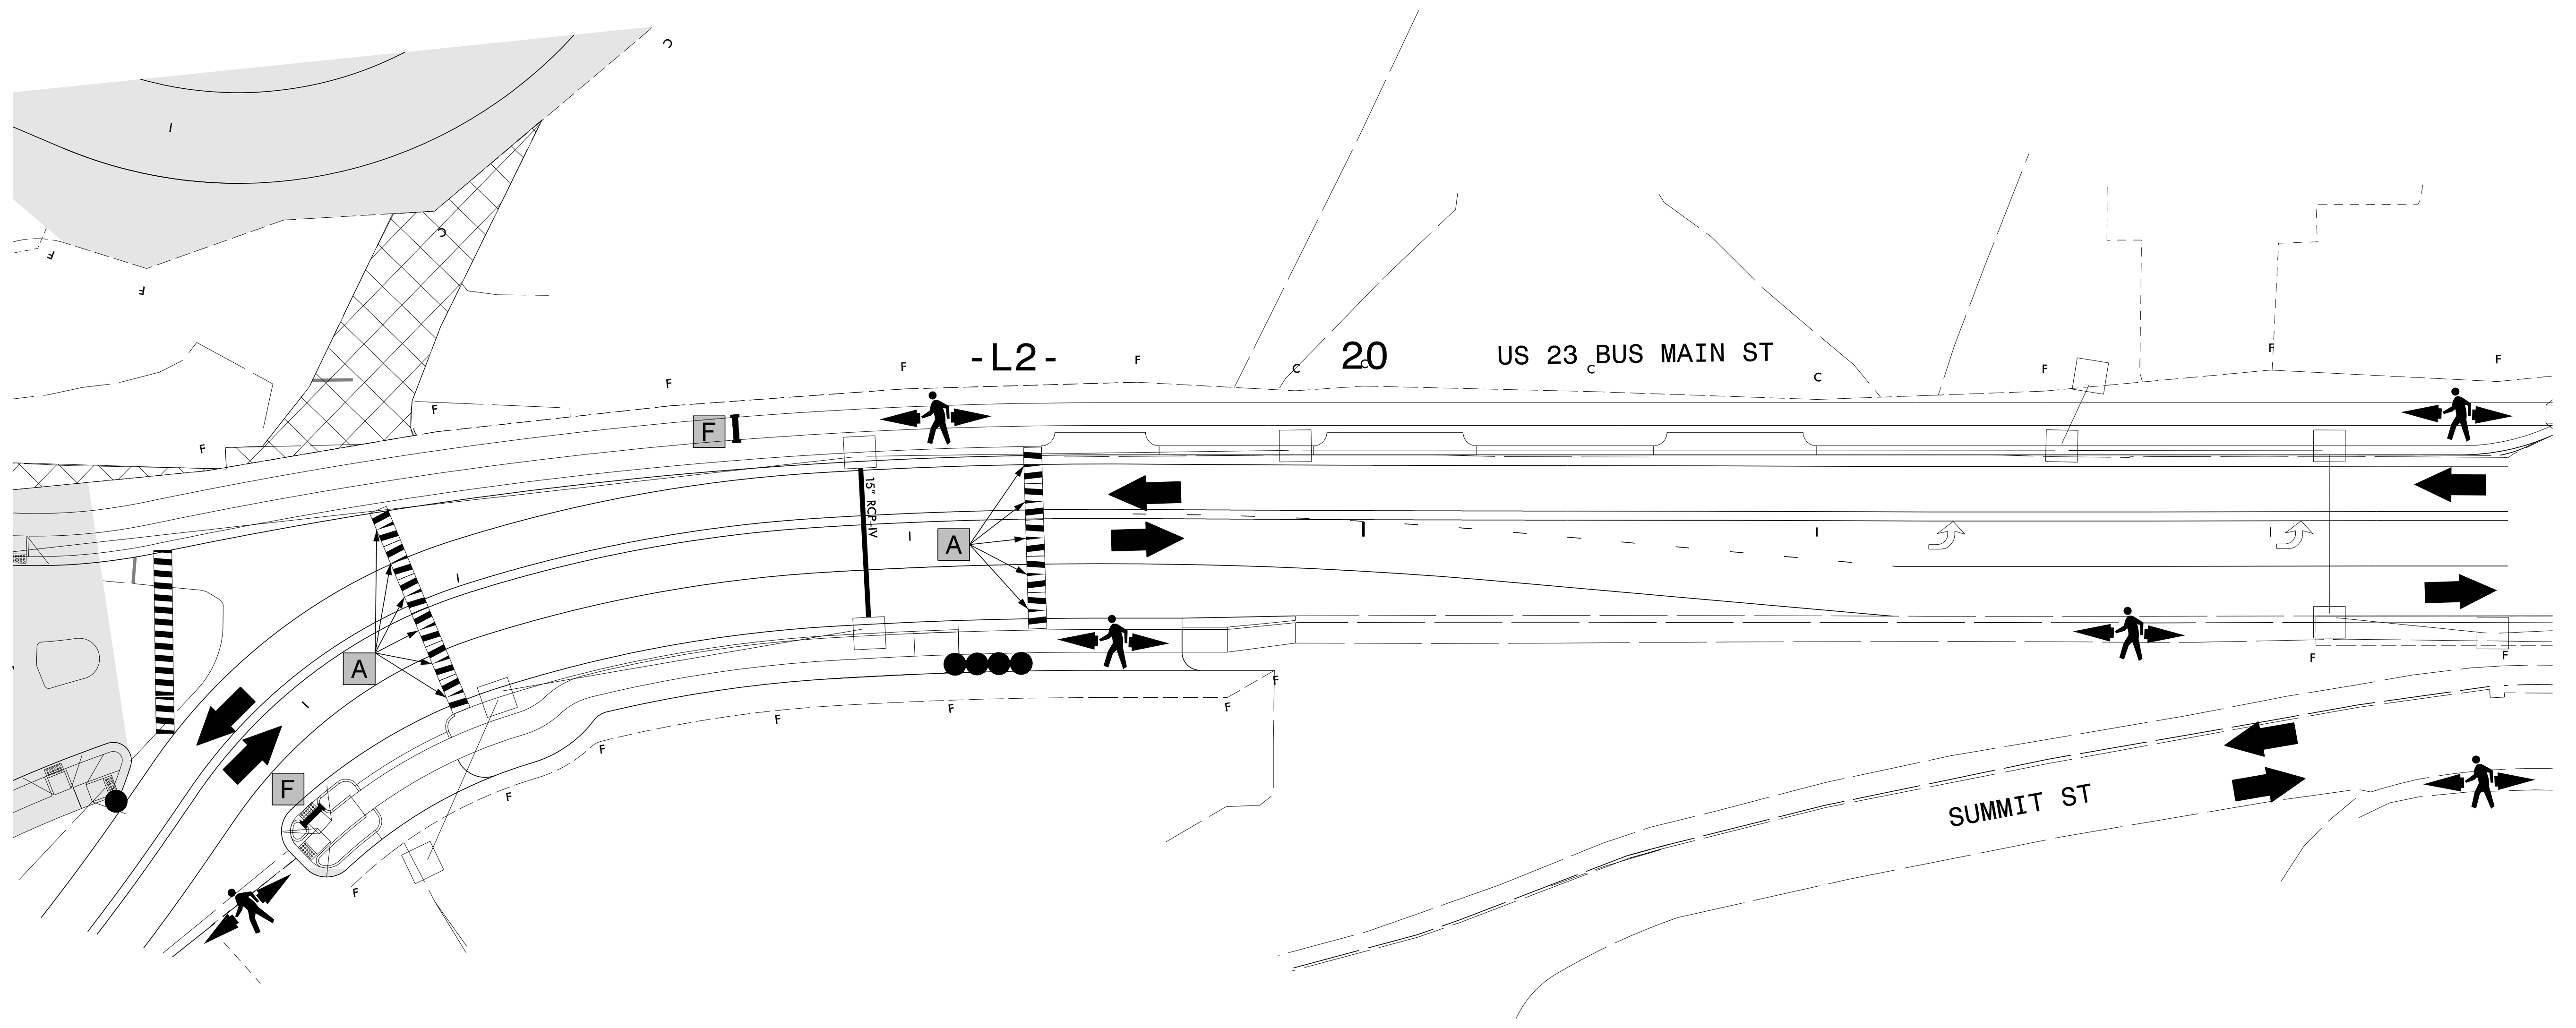

9/23/2021  
 P:\2016\16133\01\_U-5888\Traffic\WZTC\TMP\Sheets\PHI\09.dgn  
 User:AHayes

**ETHERILL ENGINEERING**

1223 Jones Franklin Rd.  
 Raleigh, N.C. 27605  
 License No. F-13377  
 Bus: 919 851 8077  
 Fax: 919 851 8107

TRANSPORTATION PLANNING DESIGN - BRIDGE/STRUCTURE DESIGN  
 CIVIL/SITE DESIGN - GIS/GIS - CONSTRUCTION OBSERVATION

APPROVED: *Greg S. Purvis*

DATE: 9/23/2021

**SEAL**

NORTH CAROLINA PROFESSIONAL ENGINEER  
 GREG S. PURVIS  
 22999

**DOCUMENT NOT CONSIDERED FINAL  
 UNLESS ALL SIGNATURES COMPLETED**

**DIVISION OF HIGHWAYS**

STATE OF NORTH CAROLINA

DEPARTMENT OF TRANSPORTATION

WORK ZONE TRAFFIC CONTROL

**PHASE I, STEP 4  
 DETAIL**