
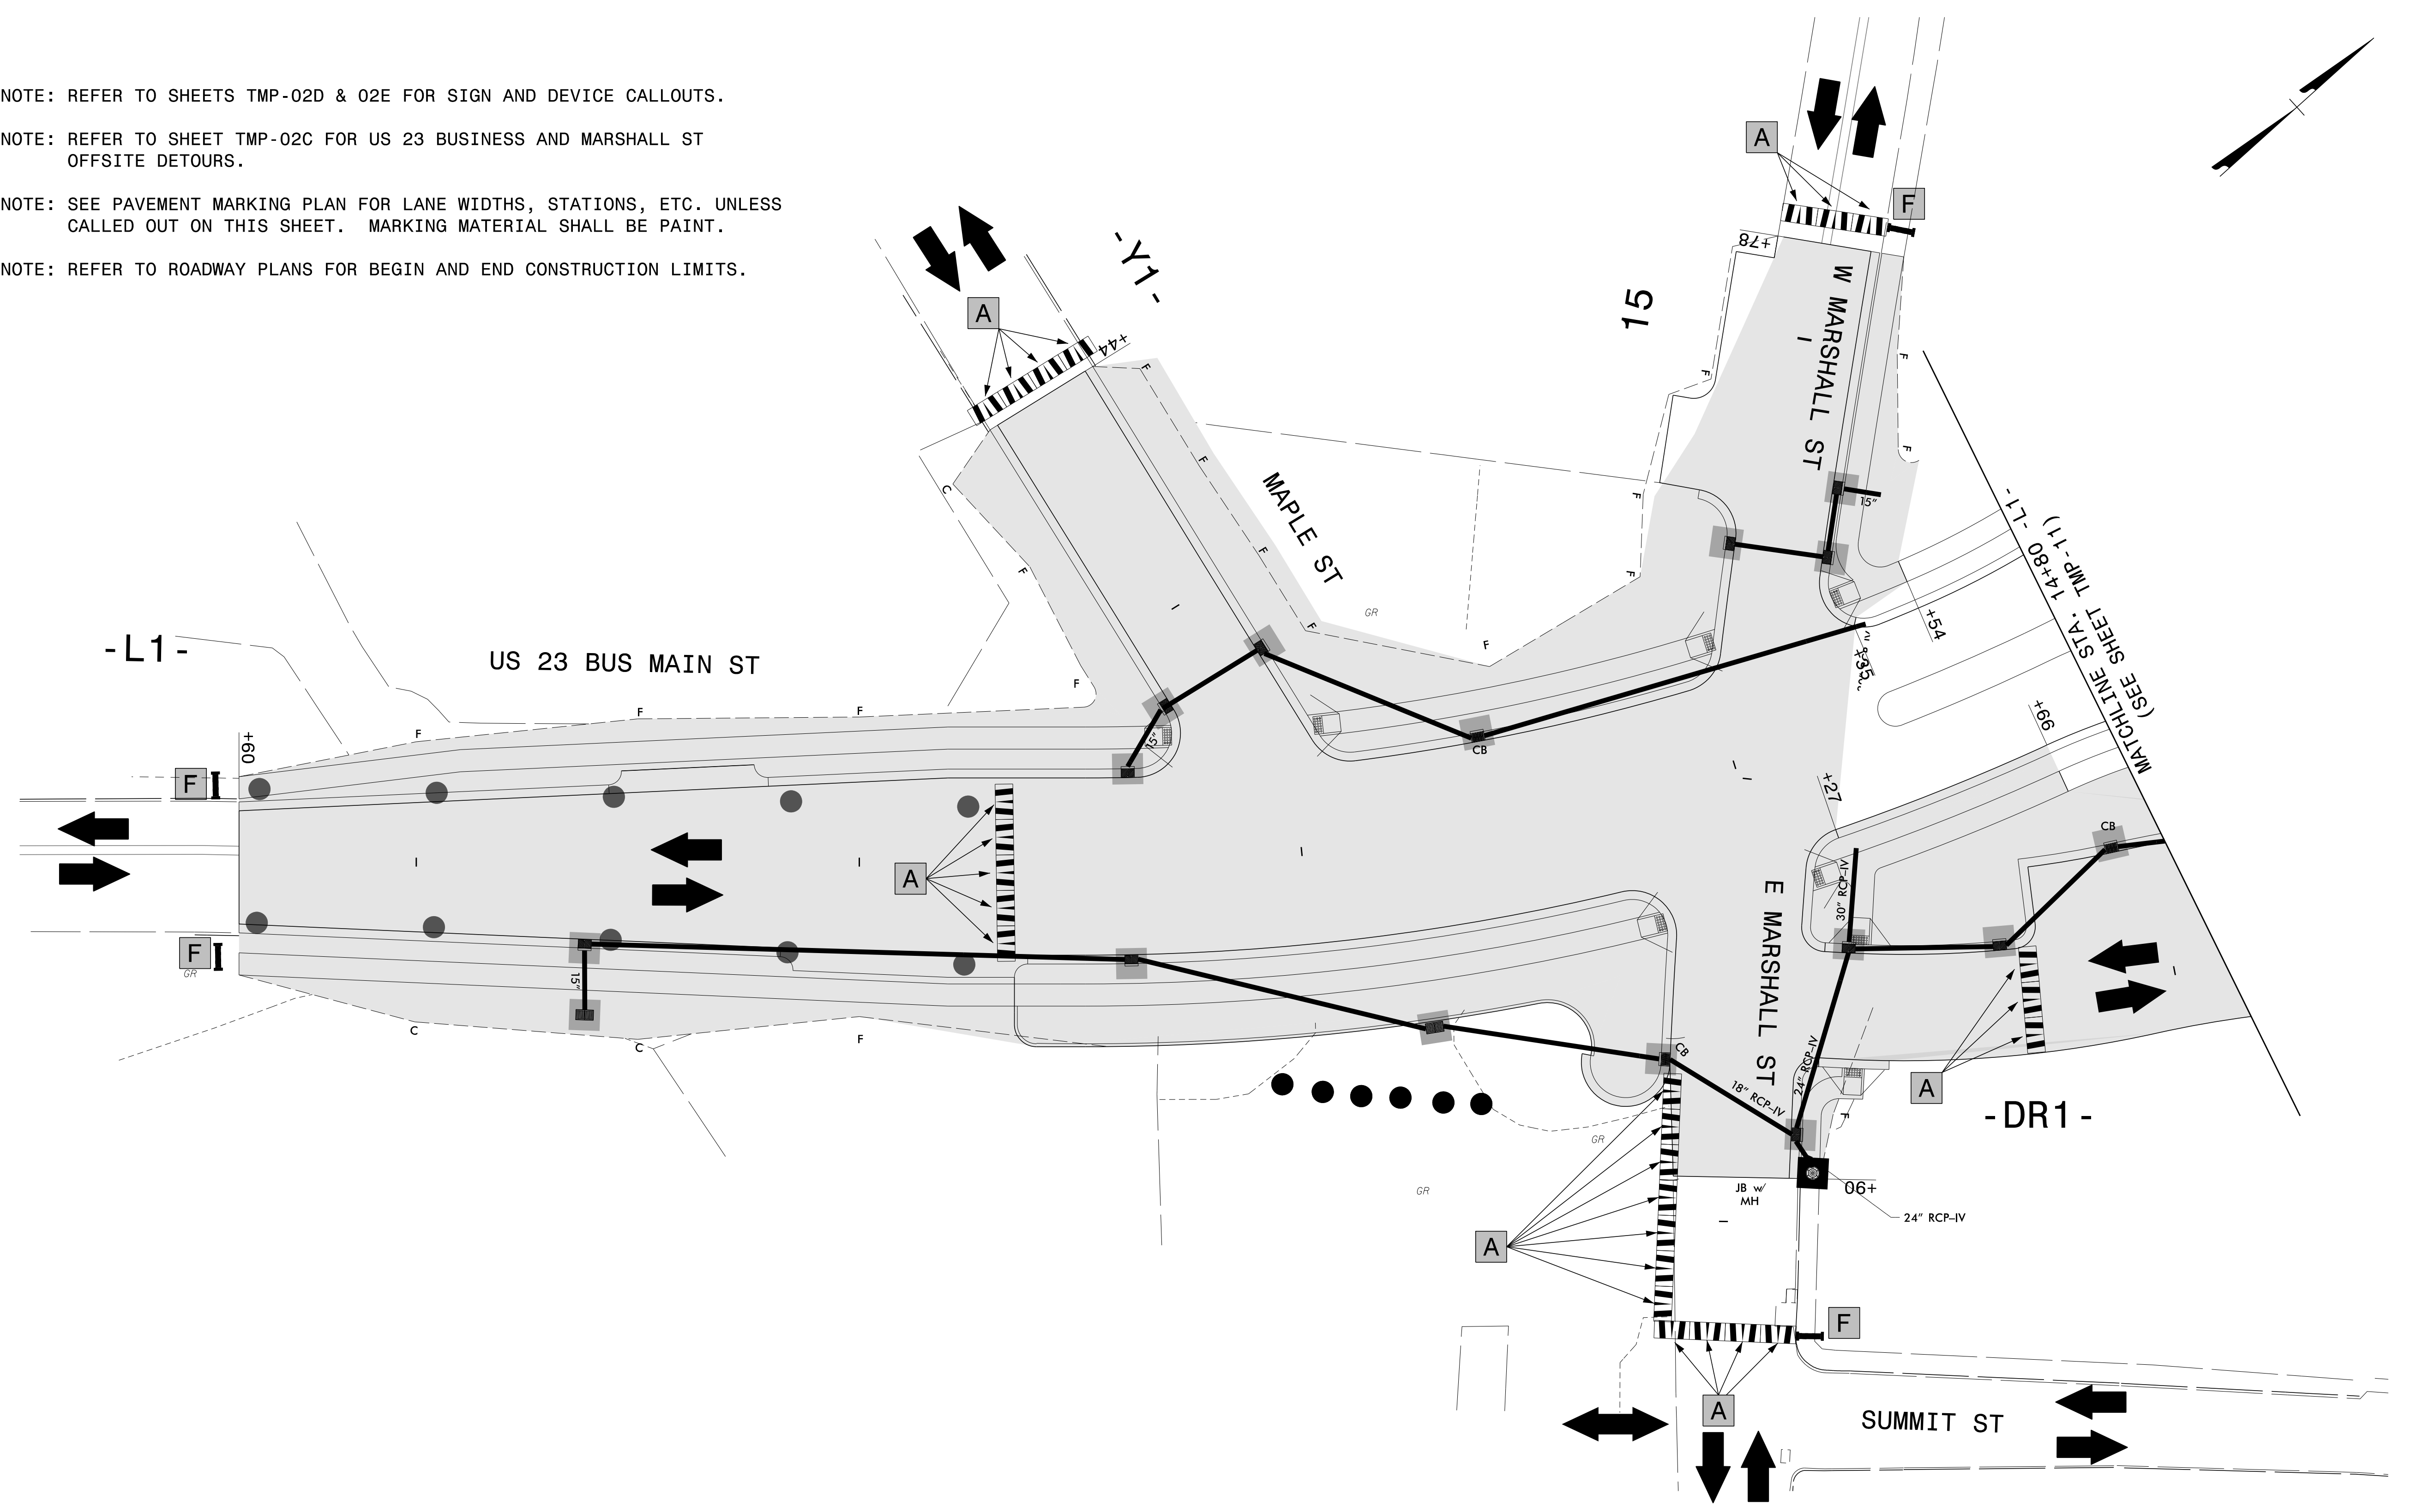


NOTE: REFER TO SHEETS TMP-02D & 02E FOR SIGN AND DEVICE CALLOUTS.

NOTE: REFER TO SHEET TMP-02C FOR US 23 BUSINESS AND MARSHALL ST OFFSITE DETOURS.

NOTE: SEE PAVEMENT MARKING PLAN FOR LANE WIDTHS, STATIONS, ETC. UNLESS CALLED OUT ON THIS SHEET. MARKING MATERIAL SHALL BE PAINT.

NOTE: REFER TO ROADWAY PLANS FOR BEGIN AND END CONSTRUCTION LIMITS.

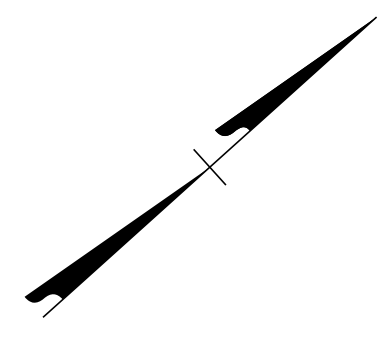


9/23/2021
 P:\2016\16133.01.U-5888\Traffic\WZTC\TMP\Sheets\PHI\2016.16133.01.U-5888_Traffic\WZTC_TMP_Sheets_Phil_10.dgn
 User: AHayes

ETHERILL ENGINEERING
 1223 Jones Franklin Rd.
 Raleigh, N.C. 27605
 License No. F-1377
 Bus: 919 851 8077
 Fax: 919 851 8107
TRANSPORTATION PLANNING DESIGN - BRIDGE/STRUCTURE DESIGN
 CIVIL/SITE DESIGN - GIS/GPS - CONSTRUCTION OBSERVATION

APPROVED: *Greg S. Purvis*
 DATE: 9/23/2021

**DOCUMENT NOT CONSIDERED FINAL
 UNLESS ALL SIGNATURES COMPLETED**

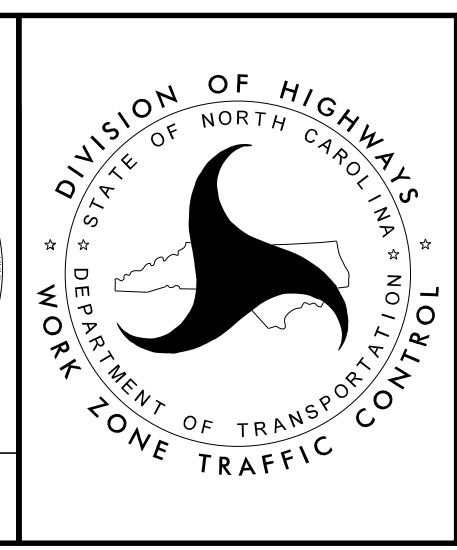

PHASE II DETAIL