


NOTE: REFER TO SHEETS TMP-02D & 02E FOR SIGN AND DEVICE CALLOUTS.

NOTE: SEE PAVEMENT MARKING PLAN FOR LANE WIDTHS, STATIONS, ETC. UNLESS CALLED OUT ON THIS SHEET. MARKING MATERIAL SHALL BE PAINT.

NOTE: REFER TO ROADWAY PLANS FOR BEGIN AND END CONSTRUCTION LIMITS.

9/23/2021
 P:\2016\16133\01_U-5888\Traffic\WZTC\TMP\Sheets\PHI\2016_16133_01_U-5888_Traffic_WZTC_TMP_Sheets_Phil.dgn
 User: AHayes

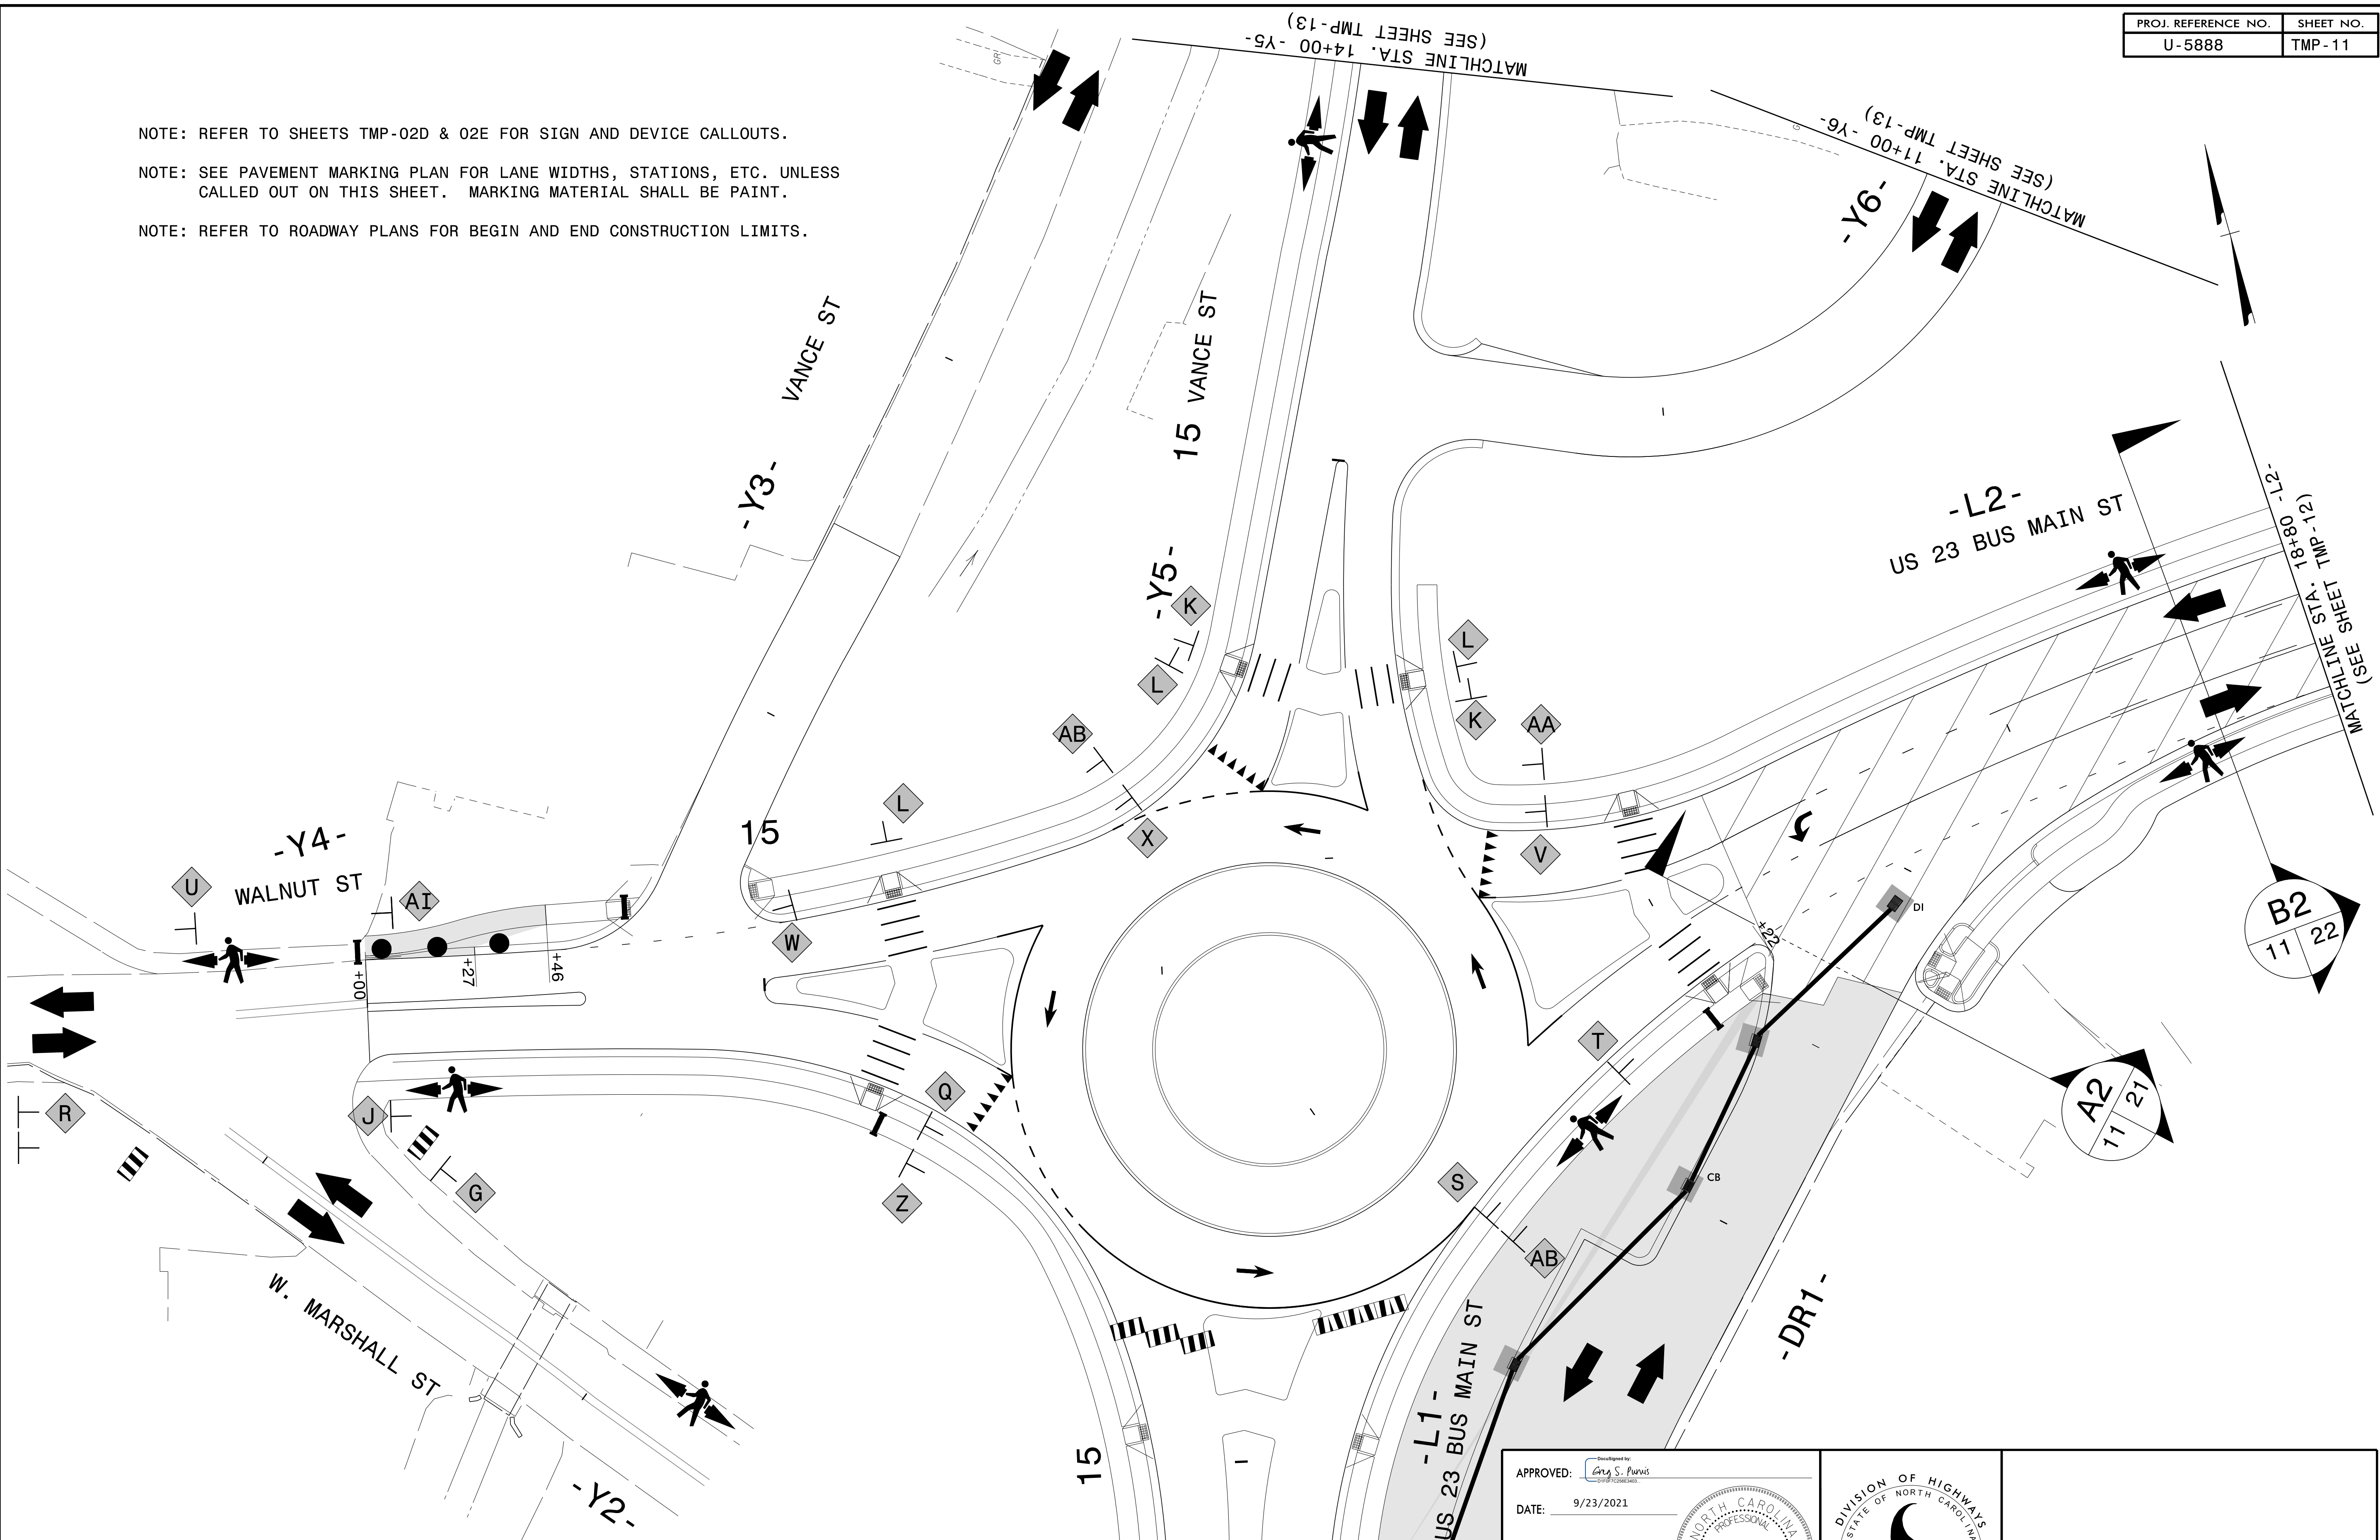


MATCHLINE STA. 14+80 -L1-
(SEE SHEET TMP-10)

WEATHERILL
 ENGINEERING
 1223 Jones Franklin Rd.
 Raleigh, N.C. 27606
 License No. F47377
 Bus: 919 851 8077
 Fax: 919 851 8107
 TRANSPORTATION PLANNING/DESIGN • BRIDGE/STRUCTURE DESIGN
 CIVIL/STEEL DESIGN • GIS/GISPS • CONSTRUCTION OBSERVATION

APPROVED:
DESIGNED BY
PROF. LICENSE NO.

DATE: 9/23/2021

**DOCUMENT NOT CONSIDERED FINAL
UNLESS ALL SIGNATURES COMPLETED**

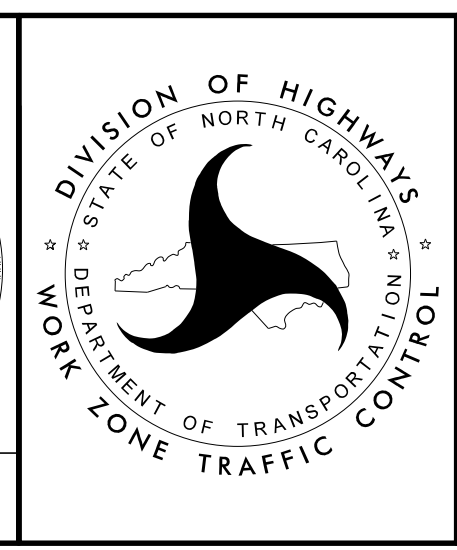

PHASE II DETAIL