
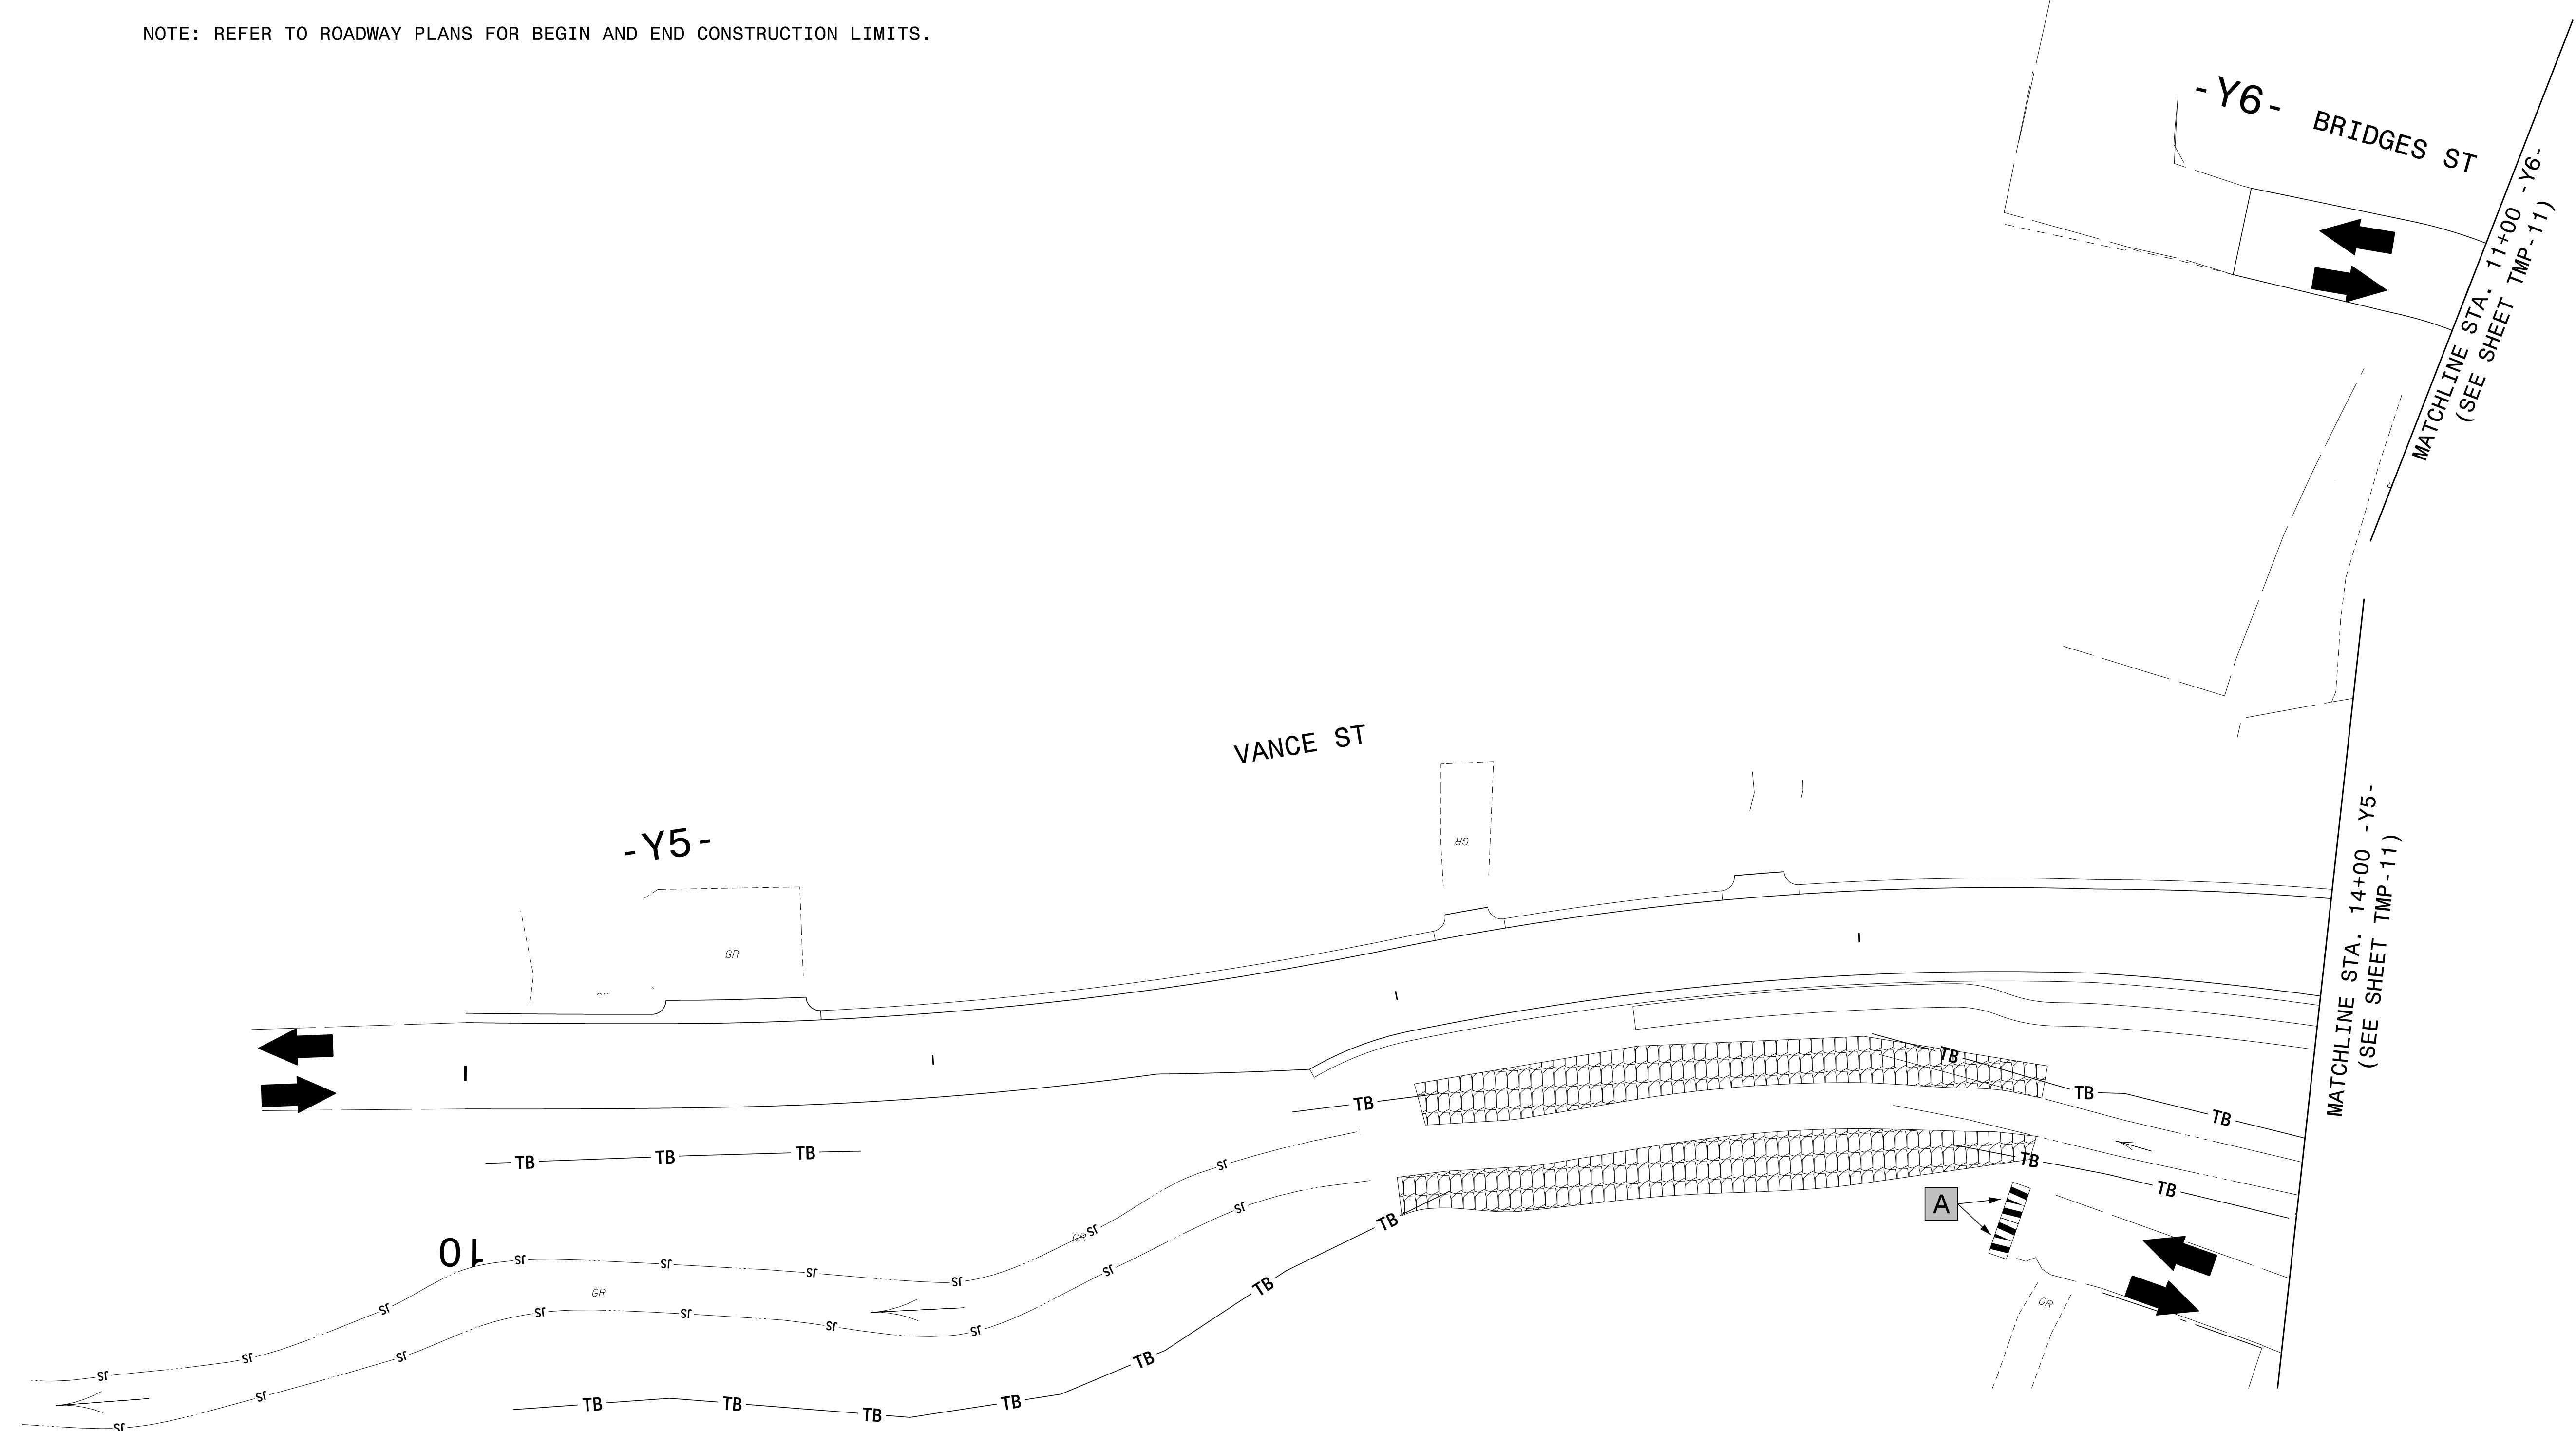


PROJ. REFERENCE NO.	SHEET NO.
U-5888	TMP-13

NOTE: REFER TO SHEETS TMP-02D & 02E FOR SIGN AND DEVICE CALLOUTS.


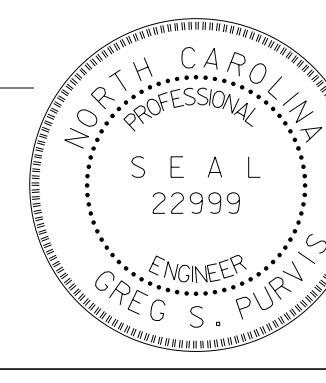
NOTE: SEE PAVEMENT MARKING PLAN FOR LANE WIDTHS, STATIONS, ETC. UNLESS CALLED OUT ON THIS SHEET. MARKING MATERIAL SHALL BE PAINT.


NOTE: REFER TO ROADWAY PLANS FOR BEGIN AND END CONSTRUCTION LIMITS.

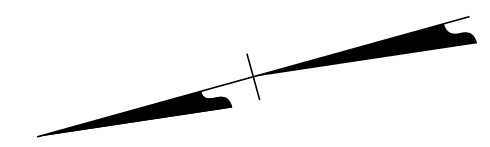

9/23/2021
 P:\2016\16133.01_U-5888\Traffic\WZTC\TMP\Sheets\PHI\2016_16133.01_U-5888_Traffic\WZTC_TMP_Sheets_Phil_13.dgn
 User: AHayes

ETHERILL ENGINEERING
 1223 Jones Franklin Rd.
 Raleigh, N.C. 27605
 License No. F-5377
 Bus: 919 851 8077
 Fax: 919 851 8107
TRANSPORTATION PLANNING DESIGN - BRIDGE/STRUCTURE DESIGN
 CIVIL/SITE DESIGN - GIS/GIS - CONSTRUCTION OBSERVATION

APPROVED: 
 DATE: 9/23/2021

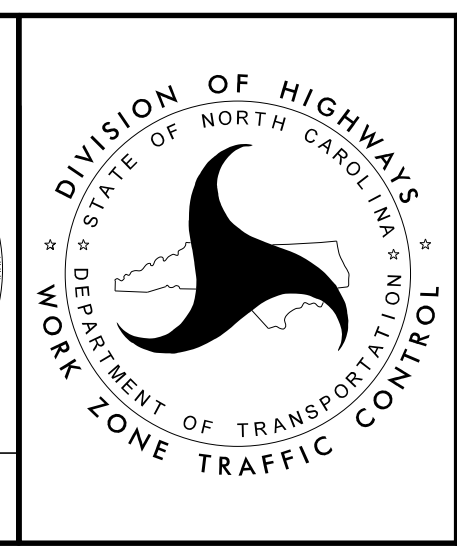**DOCUMENT NOT CONSIDERED FINAL
 UNLESS ALL SIGNATURES COMPLETED**



PHASE II DETAIL