


NOTE: REFER TO SHEETS TMP-02D & 02E FOR SIGN AND DEVICE CALLOUTS.  
 NOTE: REFER TO SHEET TMP-02C FOR US 23 BUSINESS AND MARSHALL ST OFFSITE DETOURS.  
 NOTE: SEE PAVEMENT MARKING PLAN FOR LANE WIDTHS, STATIONS, ETC.  
 NOTE: REFER TO ROADWAY PLANS FOR BEGIN AND END CONSTRUCTION LIMITS.

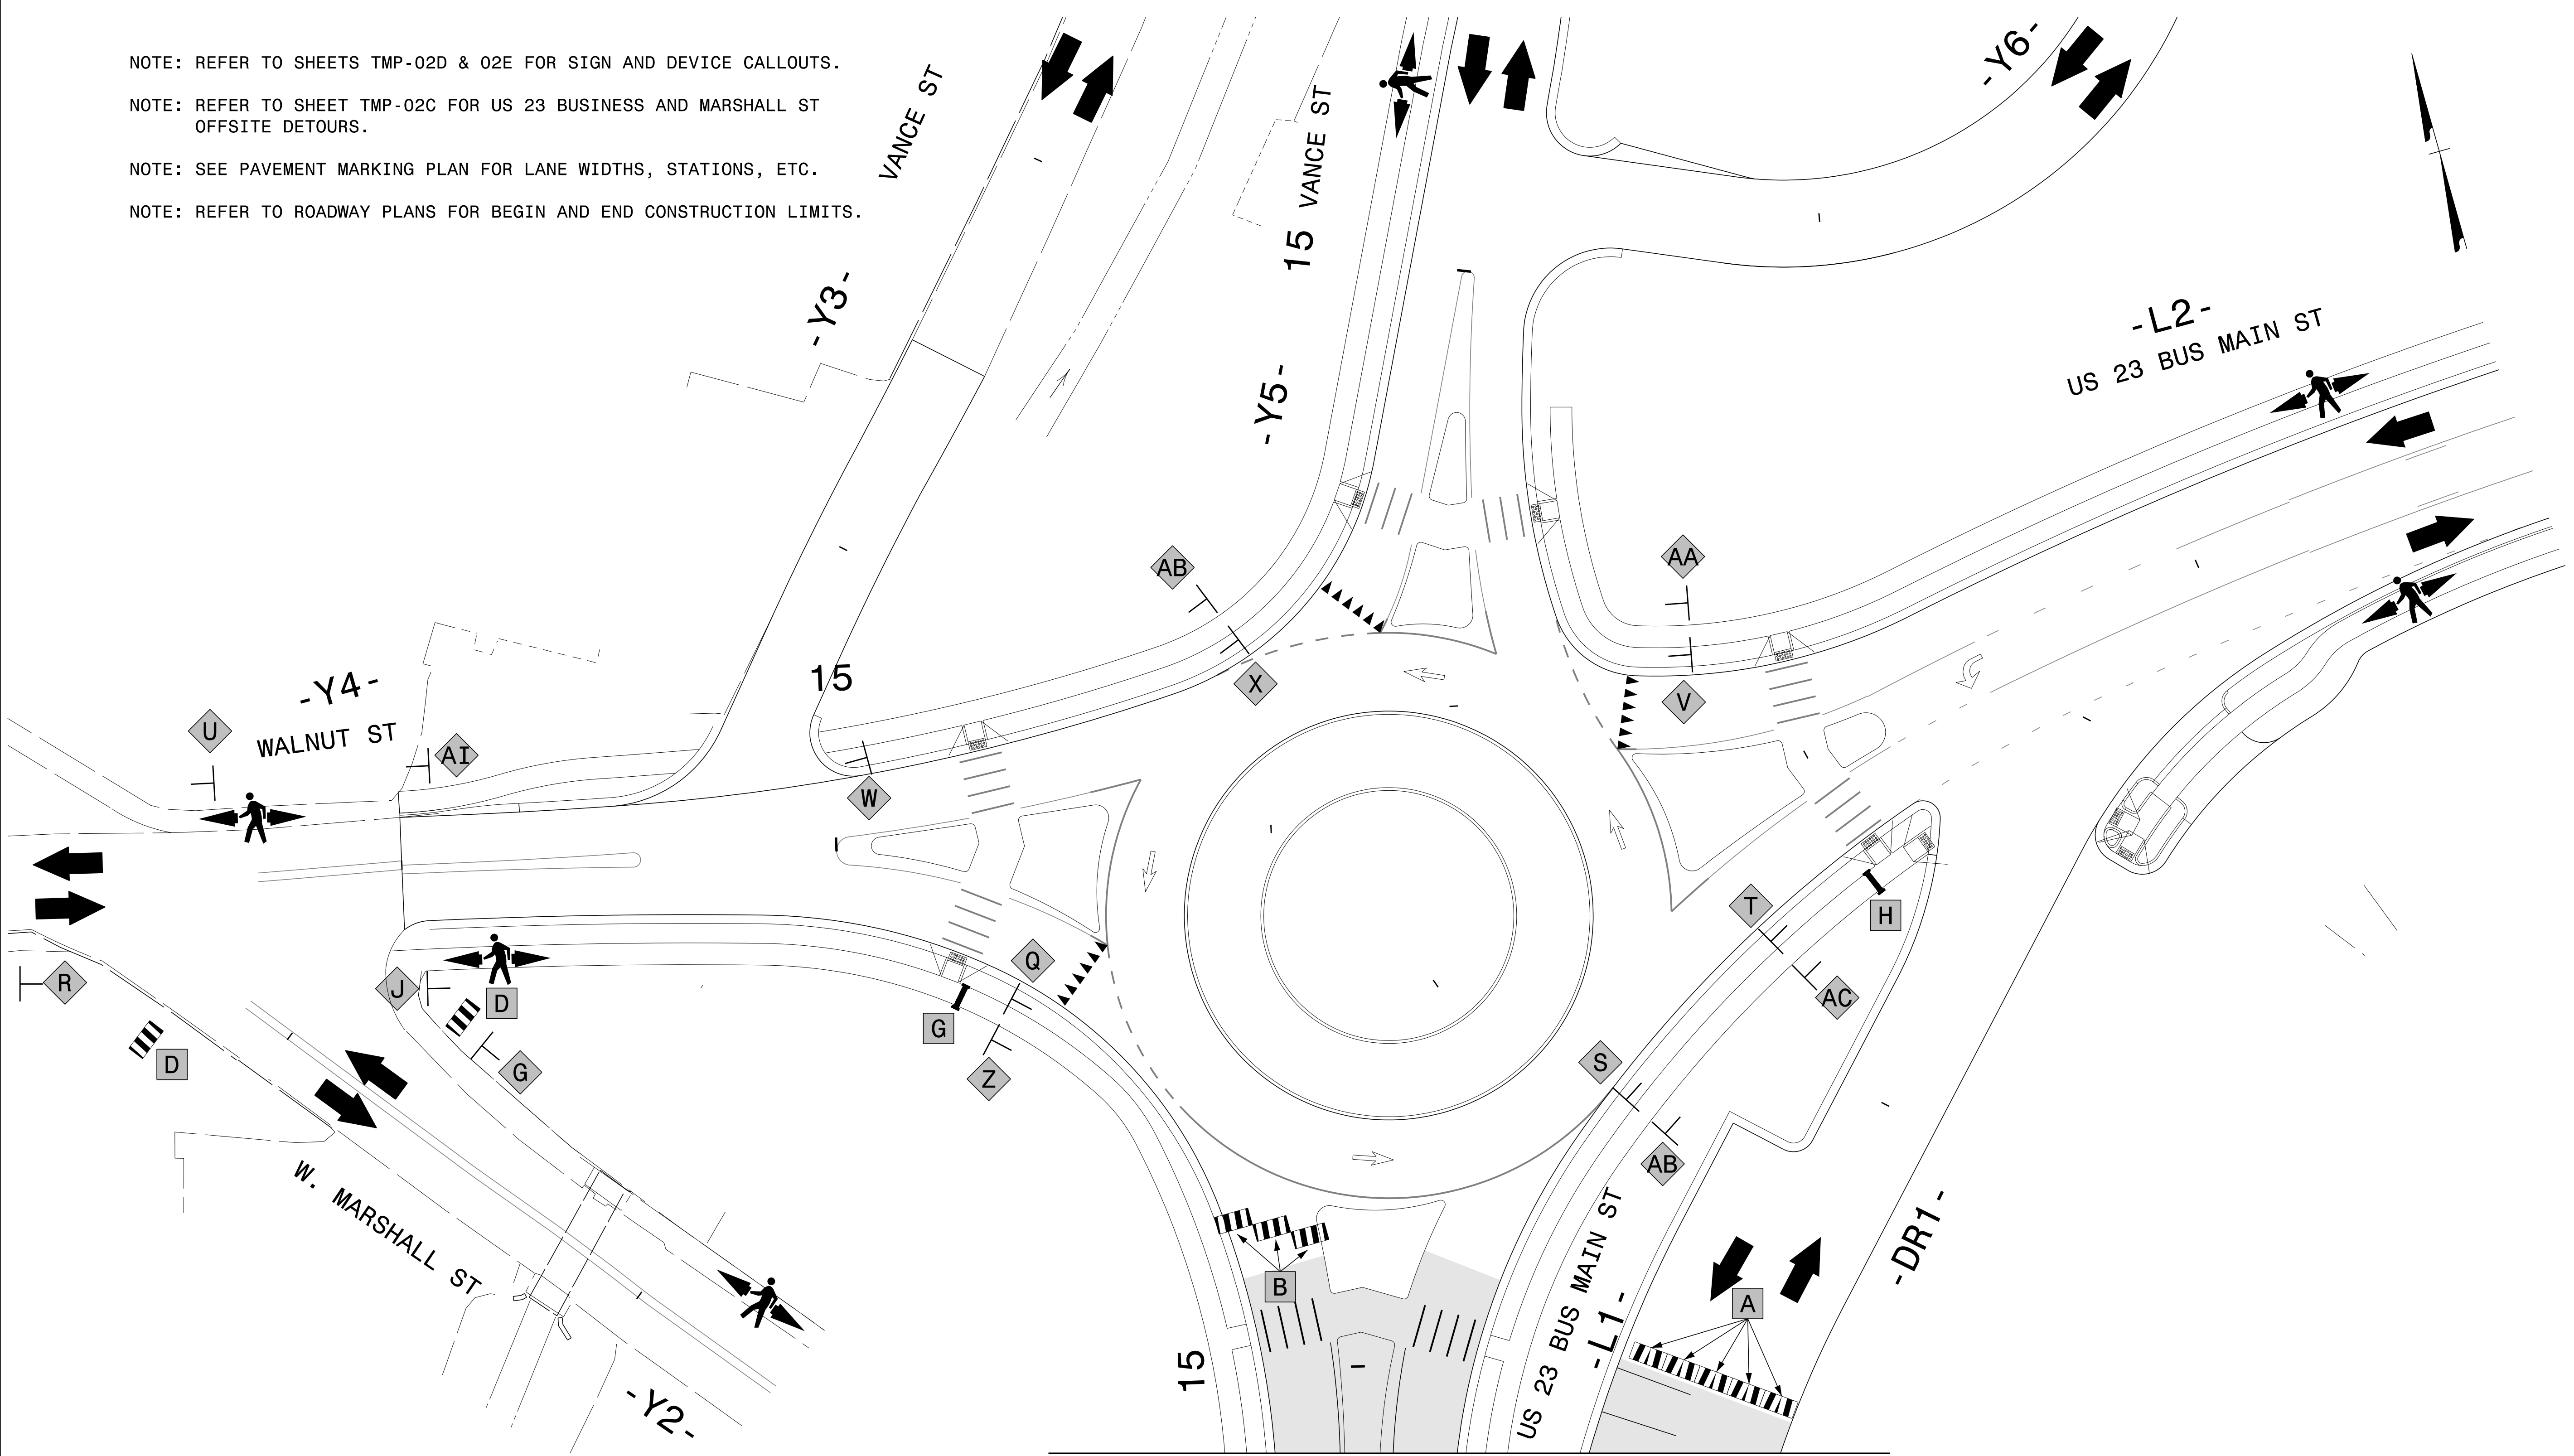


MATCHLINE STA. 14+80 -L1-  
(SEE SHEET TMP-14)

9/23/2021  
 P:\2016\161333.01.U-5888\Traffic\WZTC\TMP\Sheets\Phill.L5.dgn  
 User:AHayes

**ETHERILL ENGINEERING**  
 1223 Jones Franklin Rd.  
 Raleigh, N.C. 27605  
 License No. F-1377  
 Bus: 919 851 8077  
 Fax: 919 851 8107  
TRANSPORTATION PLANNING DESIGN - BRIDGE/STRUCTURE DESIGN  
 CIVIL/SITE DESIGN - GIS/QIS - CONSTRUCTION OBSERVATION

APPROVED:   
 DATE: 9/23/2021  
  
**DOCUMENT NOT CONSIDERED FINAL  
 UNLESS ALL SIGNATURES COMPLETED**

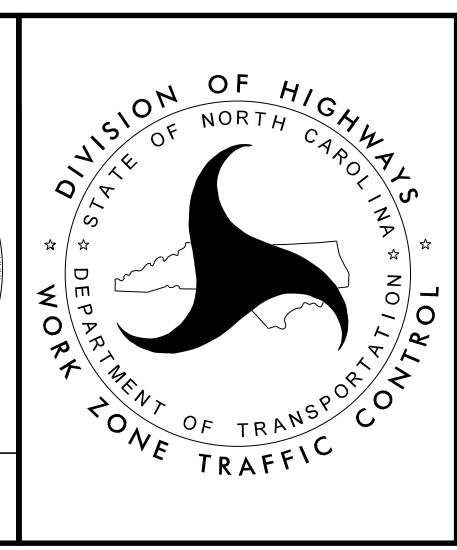

**PHASE III, STEP 1  
 DETAIL**