
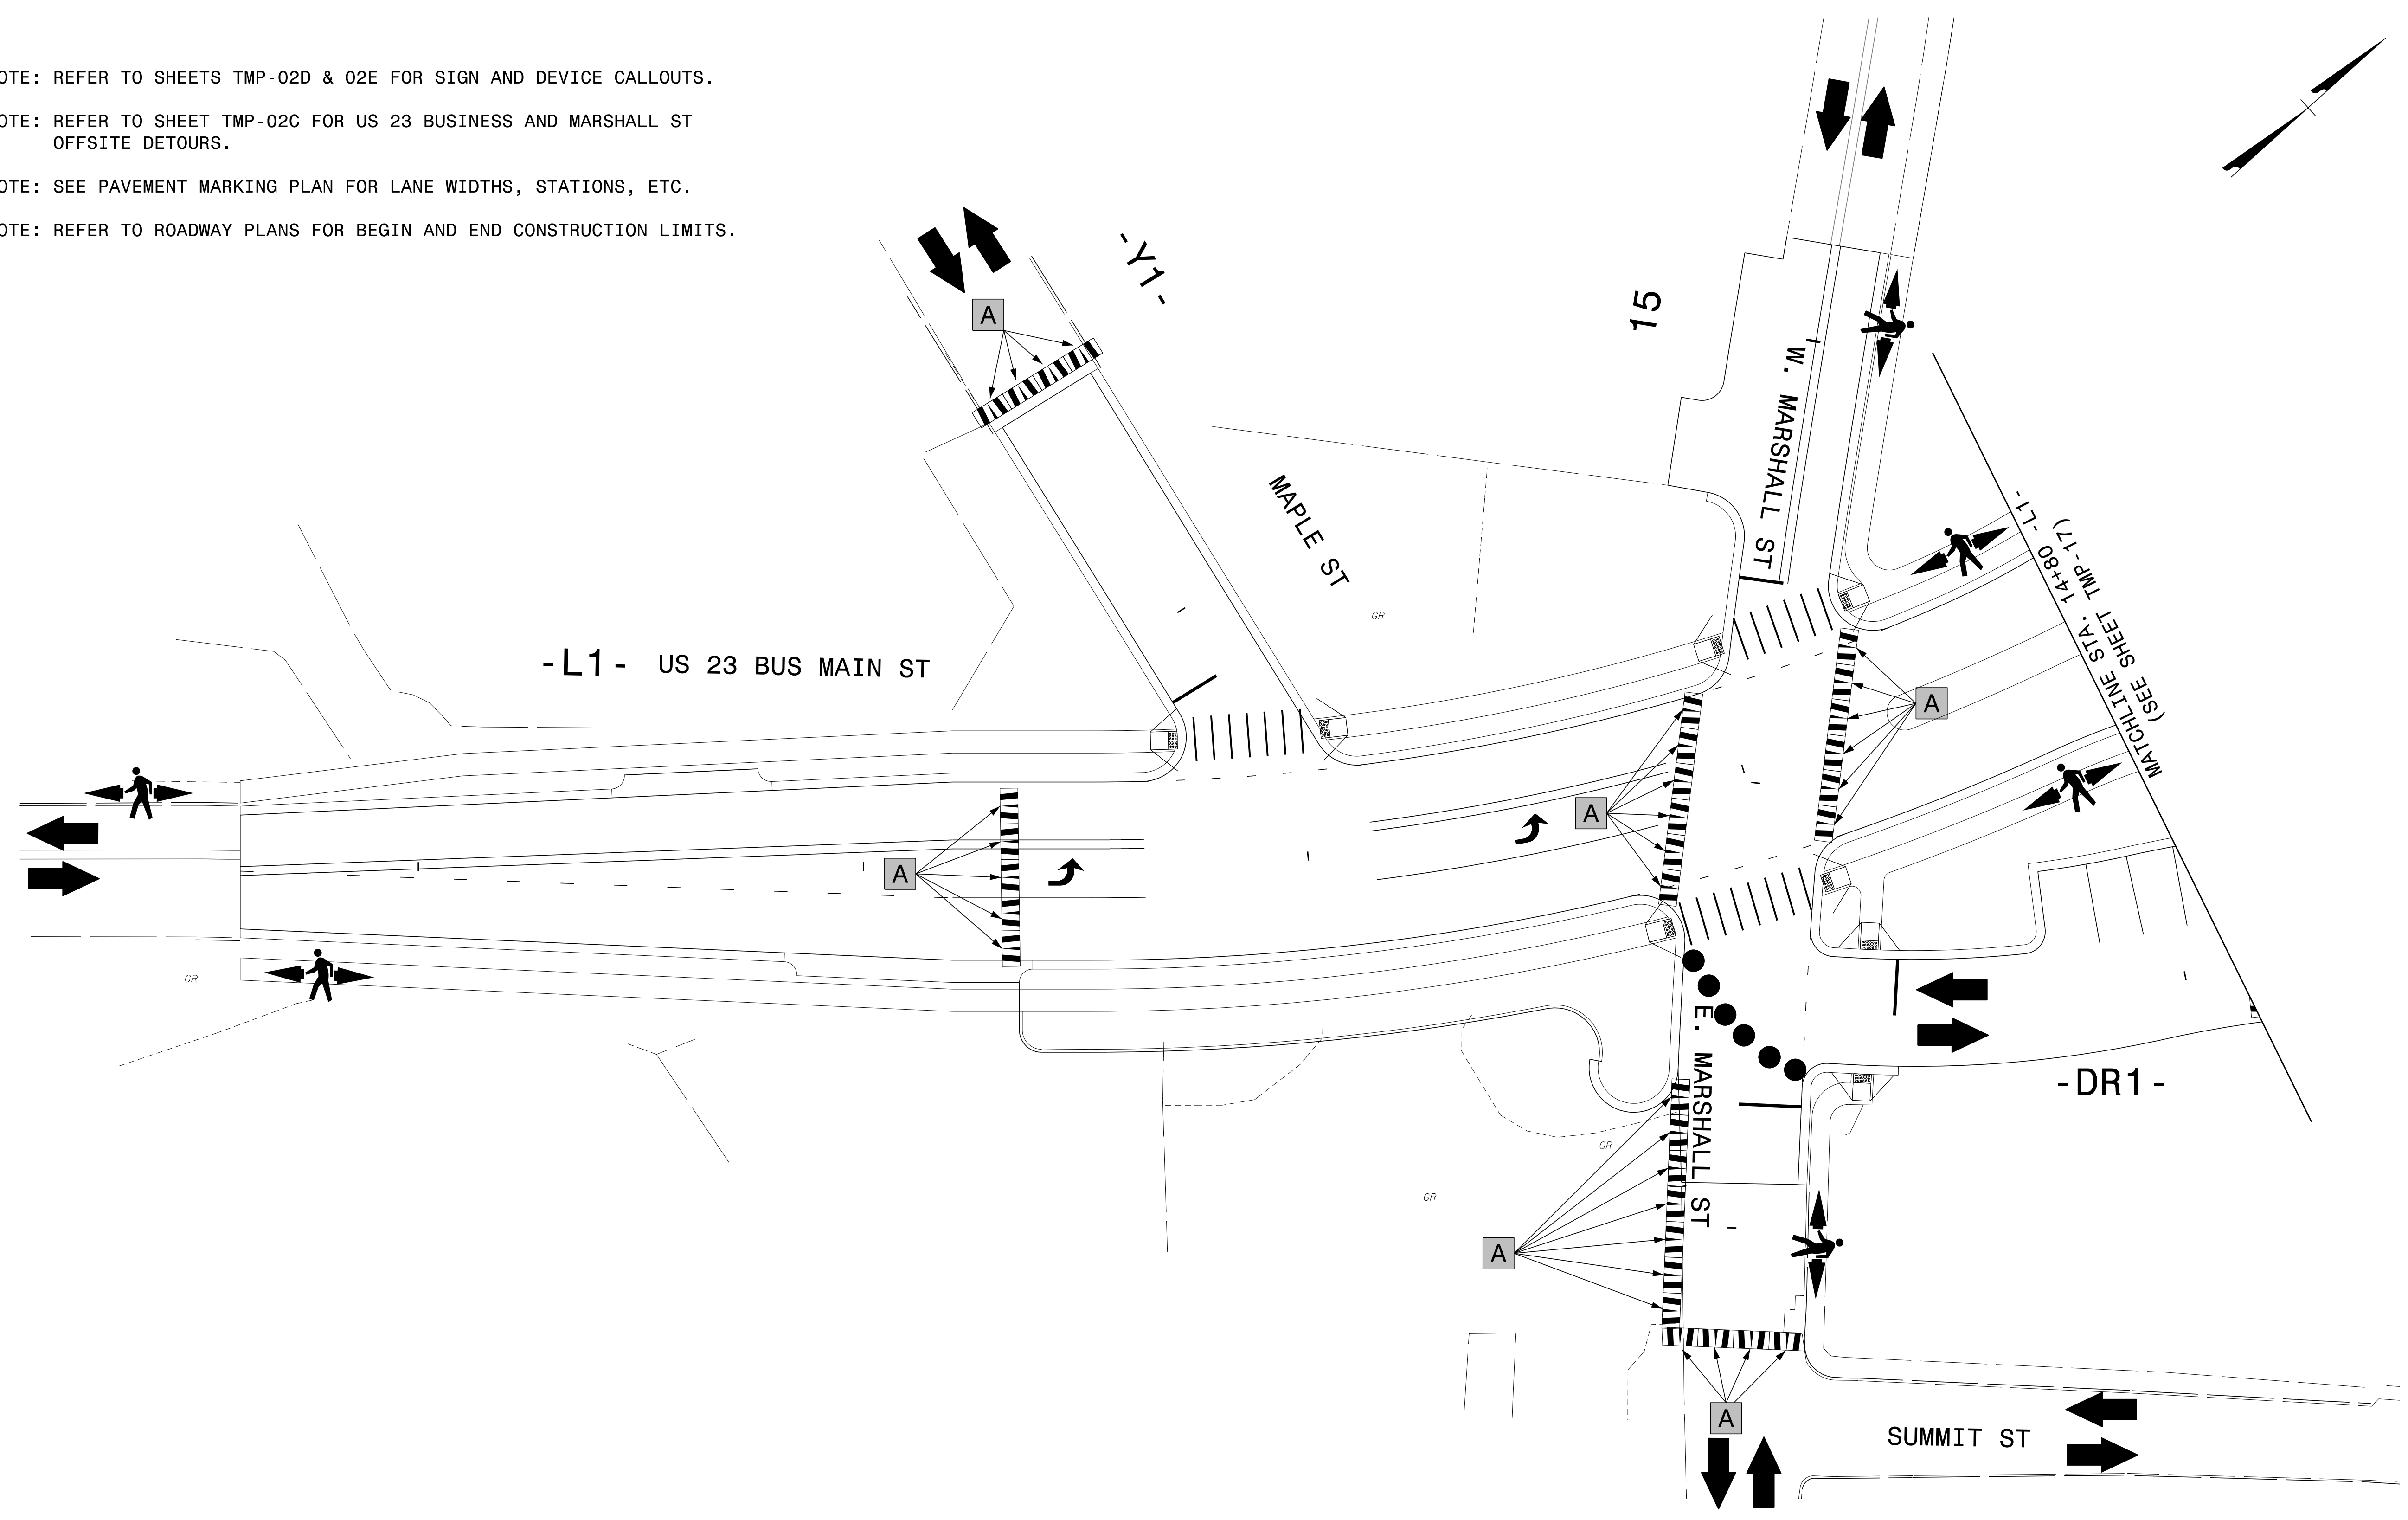
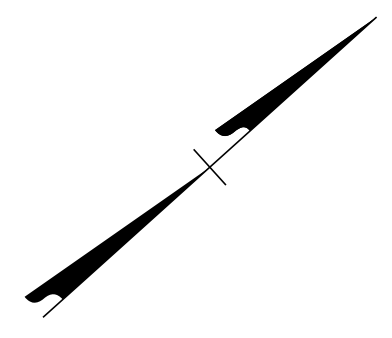



NOTE: REFER TO SHEETS TMP-02D & 02E FOR SIGN AND DEVICE CALLOUTS.
 NOTE: REFER TO SHEET TMP-02C FOR US 23 BUSINESS AND MARSHALL ST OFFSITE DETOURS.
 NOTE: SEE PAVEMENT MARKING PLAN FOR LANE WIDTHS, STATIONS, ETC.
 NOTE: REFER TO ROADWAY PLANS FOR BEGIN AND END CONSTRUCTION LIMITS.

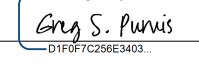


9/23/2021
 P:\2016\161333.01.U-5888\Traffic\WZTC\TMP\Sheets\Phill\16.dgn
 User:AHayes

1223 Jones Franklin Rd.
 Raleigh, N.C. 27605
 License No. F-5377
 Bus: 919 851 8077
 Fax: 919 851 8107

APPROVED: 
 DATE: 9/23/2021

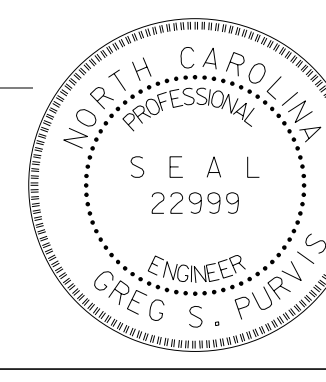
 ENGINEER
 GREG S. PURVIS

**DOCUMENT NOT CONSIDERED FINAL
UNLESS ALL SIGNATURES COMPLETED**

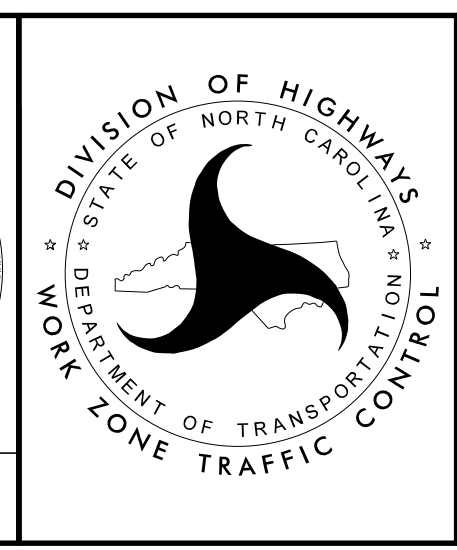

PHASE III, STEP 2
DETAIL