

NOTE: ALTERNATE CROSSWALK CLOSURES ON -L2- AND -Y4-. ONLY ONE CROSSWALK SHALL BE CLOSED AT ANY TIME.

NOTE: REFER TO RSD 1101.02 FOR GENERAL NOTES, DIMENSIONS, AND SIGNING.


NOTE: REFER TO SHEETS TMP-02D & 02E FOR SIGN AND DEVICE CALLOUTS.

NOTE: REFER TO SHEET TMP-02A FOR VANCE ST OFFSITE DETOUR.


NOTE: SEE PAVEMENT MARKING PLAN FOR LANE WIDTHS, STATIONS, ETC.

NOTE: REFER TO ROADWAY PLANS FOR BEGIN AND END CONSTRUCTION LIMITS.


MESSAGE NO. 1	MESSAGE NO. 2
BUSINESSES ARE OPEN	TURN RIGHT AT MARSHALL
CHANGEABLE MESSAGE SIGN	




9/23/2021  
 P:\2016\161333.01.U-5888\Traffic\WZTC\TMP\Sheets\PHIL\2016\161333.01.U-5888\_Traffic\_WZTC\_TMP\_Sheets\_Phil\_17.dgn  
 User: AHayes

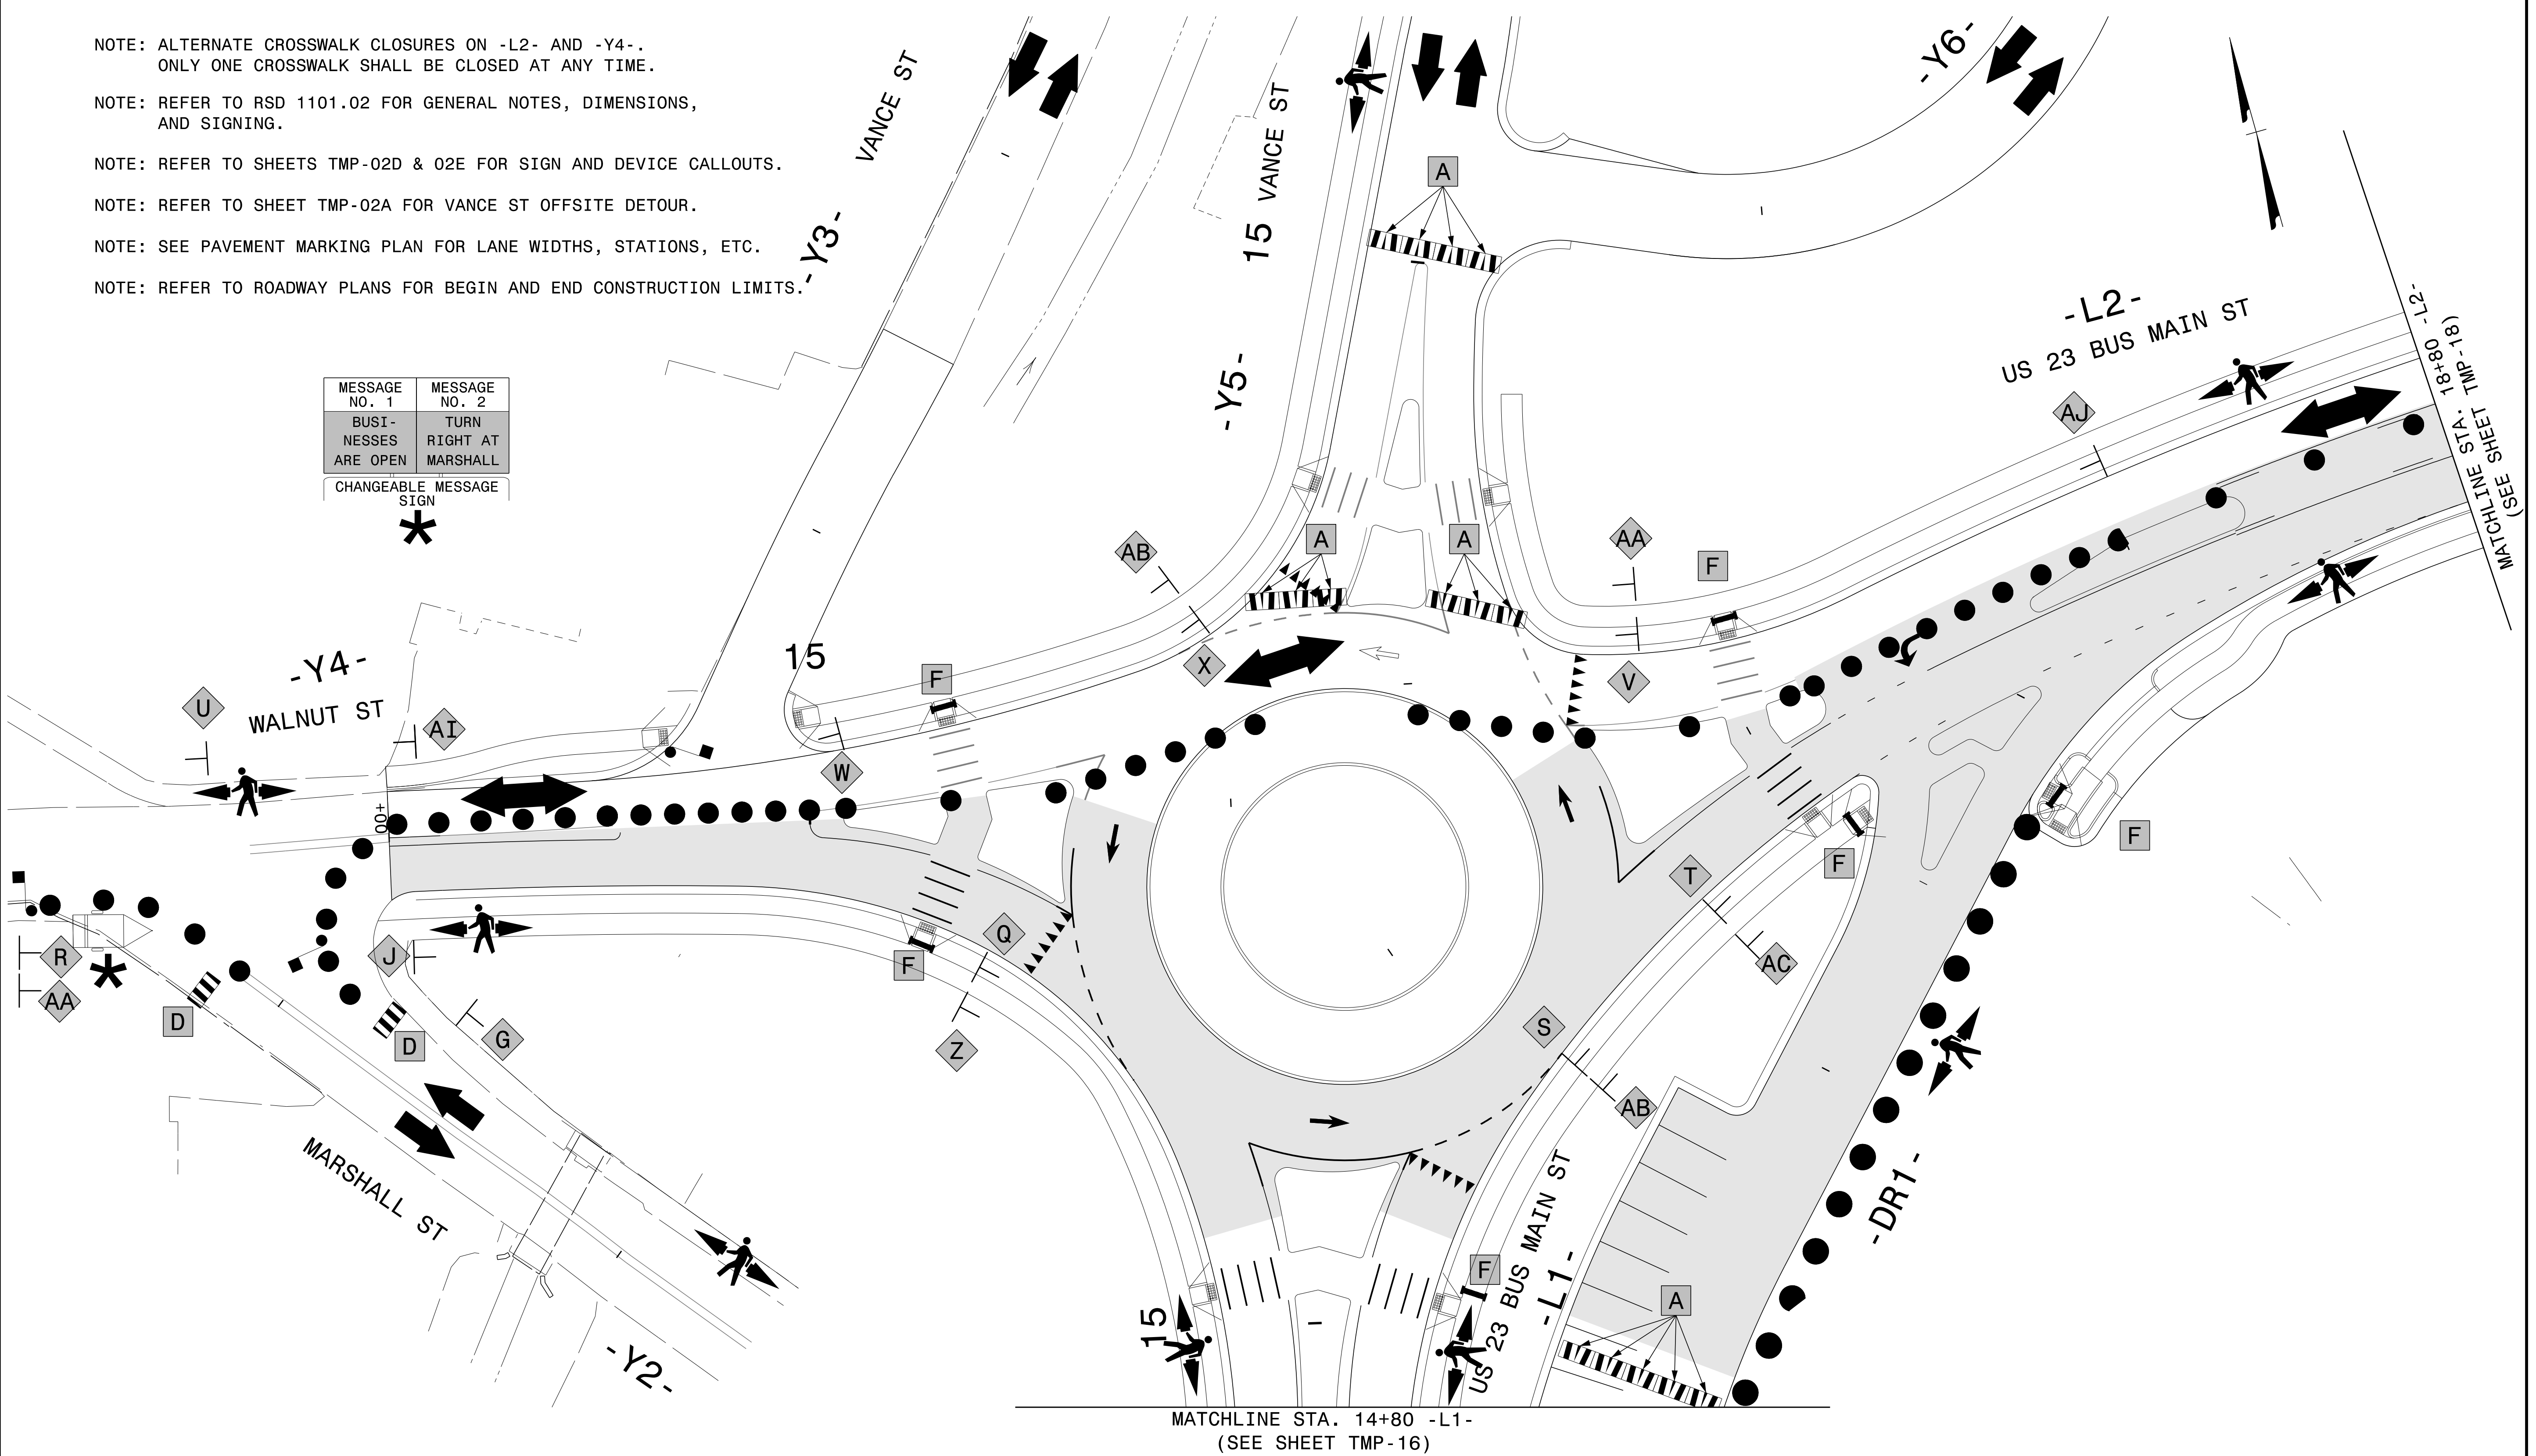


MATCHLINE STA. 14+80 -L1-  
(SEE SHEET TMP-16)



 1223 Jones Franklin Rd.  
 Raleigh, N.C. 27605  
 License No. F-4337  
 Bus: 919 851 8077  
 Fax: 919 851 8107  
 TRANSPORTATION PLANNING DESIGN - BRIDGE/STRUCTURE DESIGN  
 CIVIL/SITE DESIGN - GIS/PS - CONSTRUCTION OBSERVATION

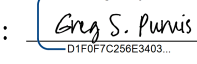APPROVED: 

DATE: 9/23/2021



**DOCUMENT NOT CONSIDERED FINAL  
UNLESS ALL SIGNATURES COMPLETED**

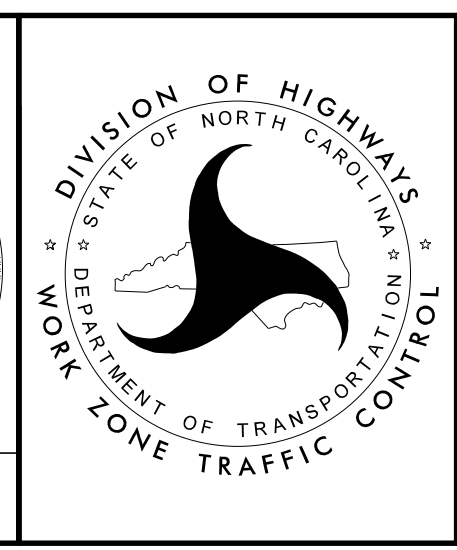

PHASE III, STEP 2  
DETAIL