


NOTE: REFER TO RSD 1101.02 FOR GENERAL NOTES, DIMENSIONS, AND SIGNING.  
 NOTE: REFER TO SHEETS TMP-02D & 02E FOR SIGN AND DEVICE CALLOUTS.  
 NOTE: REFER TO SHEET TMP-02A FOR VANCE ST OFFSITE DETOUR.  
 NOTE: SEE PAVEMENT MARKING PLAN FOR LANE WIDTHS, STATIONS, ETC.  
 NOTE: REFER TO ROADWAY PLANS FOR BEGIN AND END CONSTRUCTION LIMITS.

MESSAGE NO. 1	MESSAGE NO. 2
BUSINESSES ARE OPEN	TURN LEFT AT MARSHALL
CHANGEABLE MESSAGE SIGN	

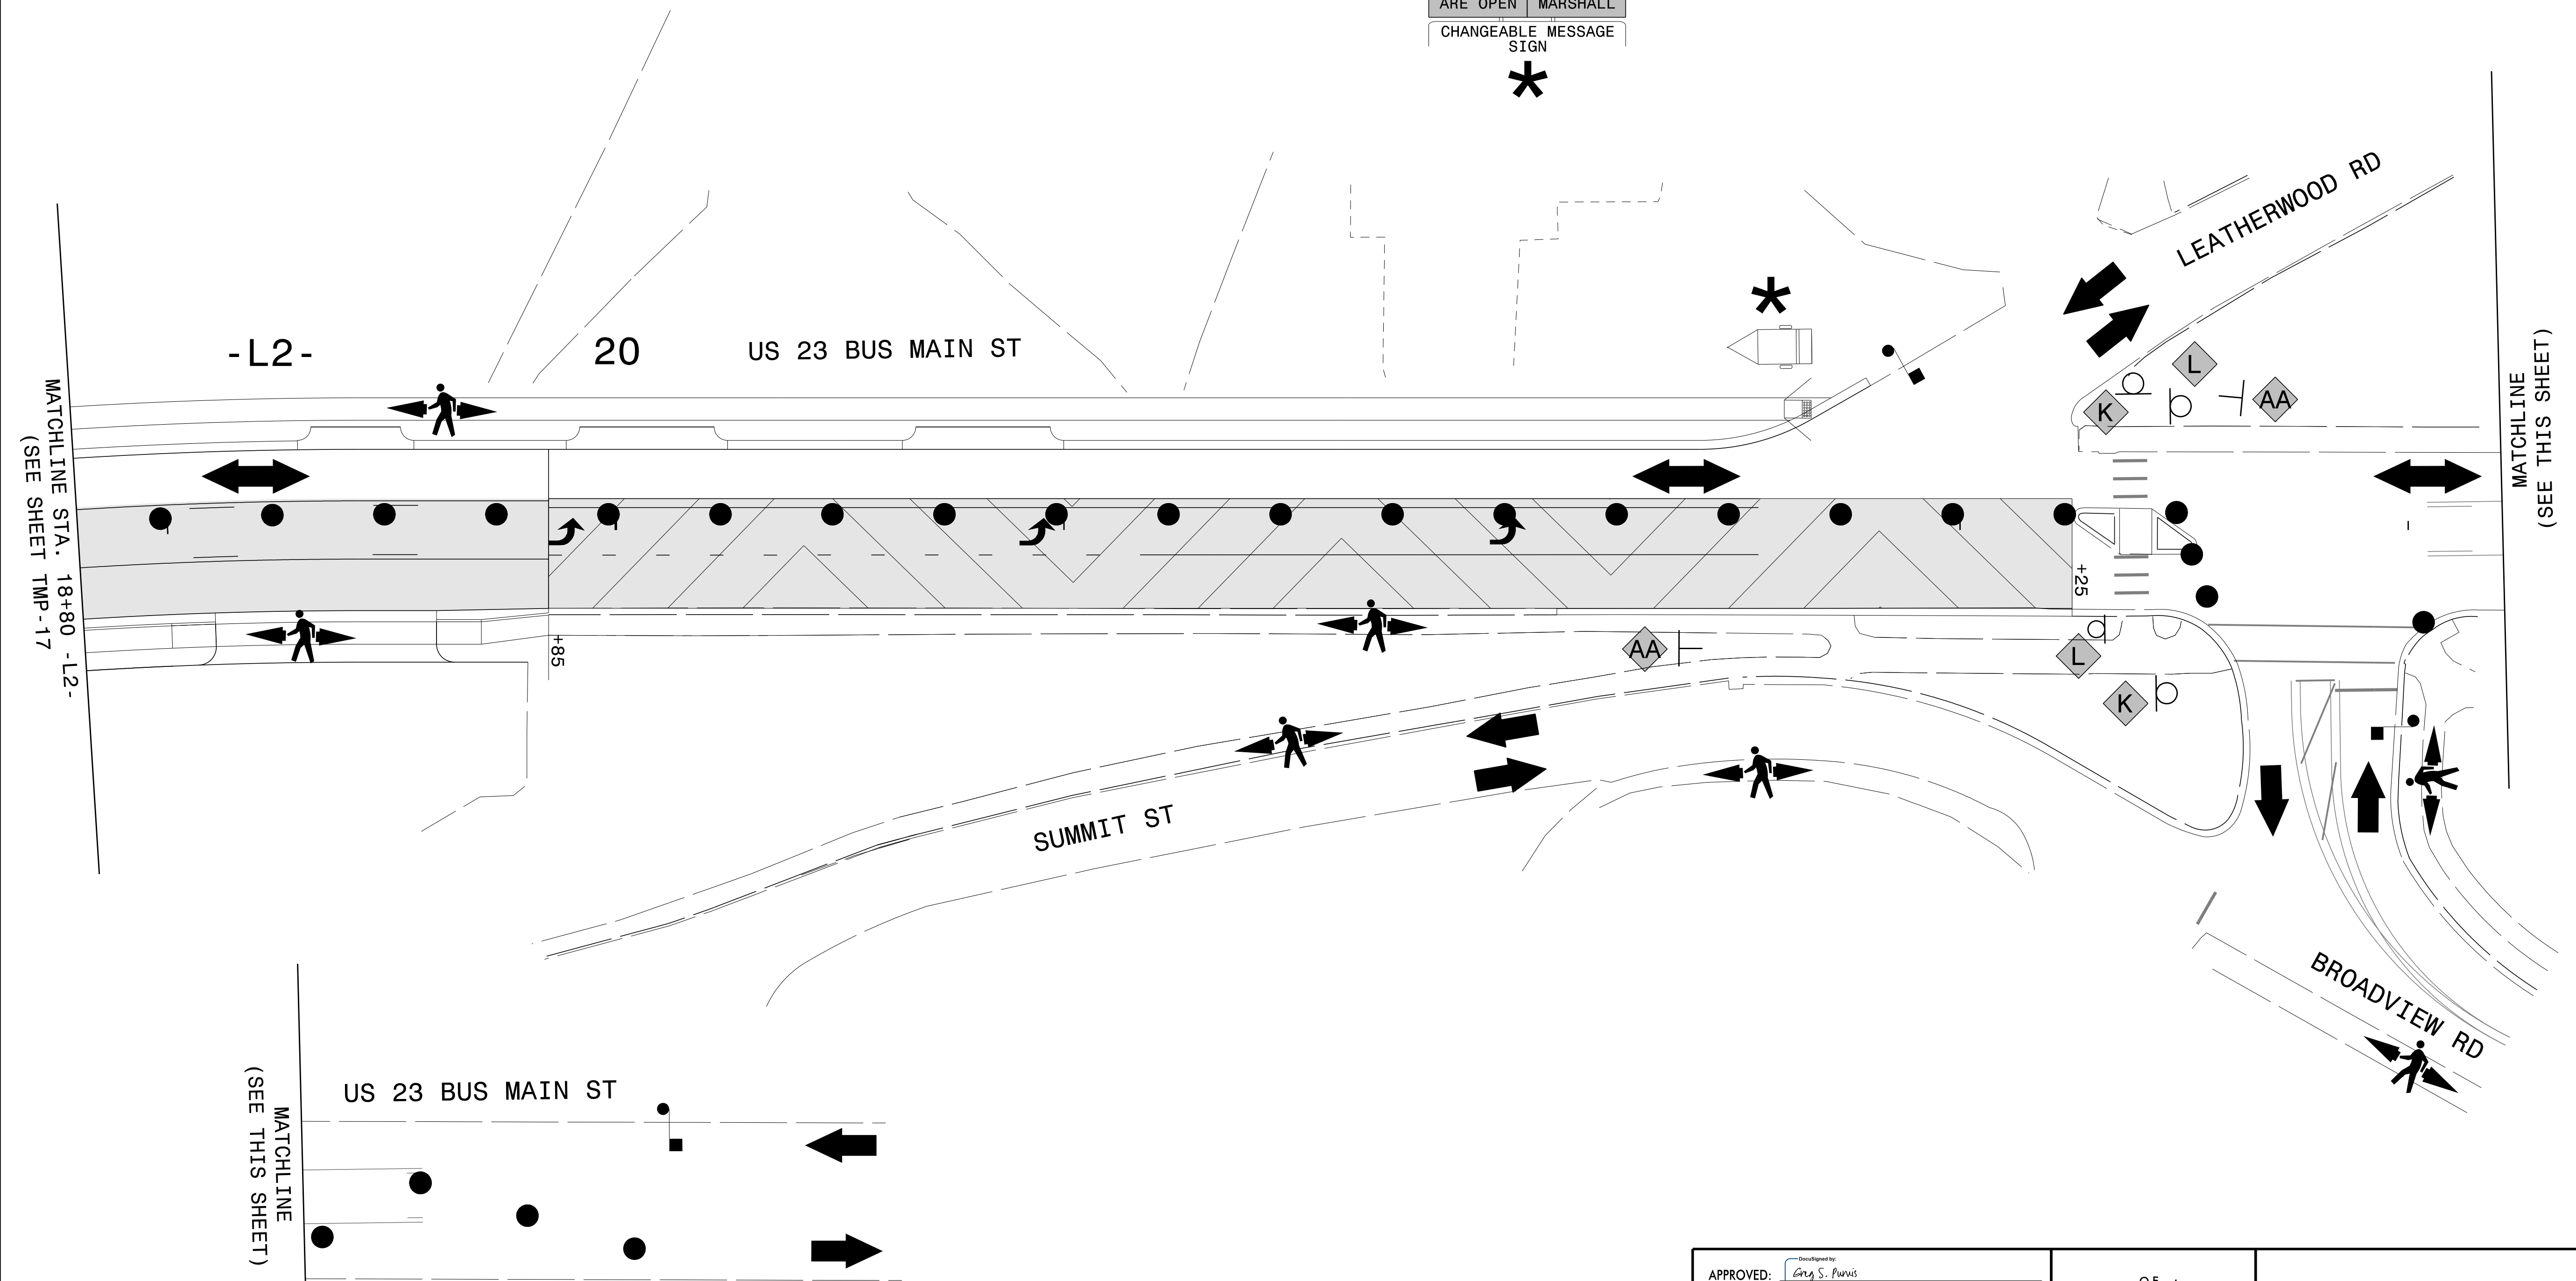

MATCHLINE STA. 18+80 - L2-  
(SEE SHEET TMP-17)

MATCHLINE  
(SEE THIS SHEET)

MATCHLINE  
(SEE THIS SHEET)


9/23/2021  
 P:\2016\161333.01.U-5888\Traffic\WZTC\TMP\Sheets\PHILL\8.dgn  
 User:AHayes

**ETHERILL ENGINEERING**  
 1223 Jones Franklin Rd.  
 Raleigh, N.C. 27605  
 License No. F-43377  
 Bus: 919 851 8077  
 Fax: 919 851 8107  
 TRANSPORTATION PLANNING DESIGN - BRIDGE/STRUCTURE DESIGN  
 CIVIL/SITE DESIGN - GIS/GIS - CONSTRUCTION OBSERVATION

APPROVED: *Greg S. Purvis*  
 DATE: 9/23/2021

**SEAL**  
 NORTH CAROLINA PROFESSIONAL ENGINEER  
 GREG S. PURVIS  
 22999

**DOCUMENT NOT CONSIDERED FINAL UNLESS ALL SIGNATURES COMPLETED**

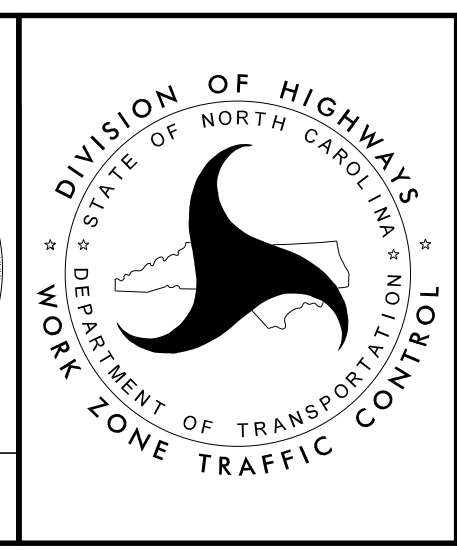

**PHASE III, STEP 2  
 DETAIL**