

NOTE: REFER TO RSD 1101.02 FOR GENERAL NOTES, DIMENSIONS, AND SIGNING.



NOTE: REFER TO SHEETS TMP-02D & 02E FOR SIGN AND DEVICE CALLOUTS.

NOTE: REFER TO SHEET TMP-02A FOR VANCE ST OFFSITE DETOUR.

NOTE: SEE PAVEMENT MARKING PLAN FOR LANE WIDTHS, STATIONS, ETC.

NOTE: REFER TO ROADWAY PLANS FOR BEGIN AND END CONSTRUCTION LIMITS.

MESSAGE NO. 1	MESSAGE NO. 2
BUSI- NESSES ARE OPEN	TURN LEFT AT MARSHALL
CHANGEABLE MESSAGE SIGN	

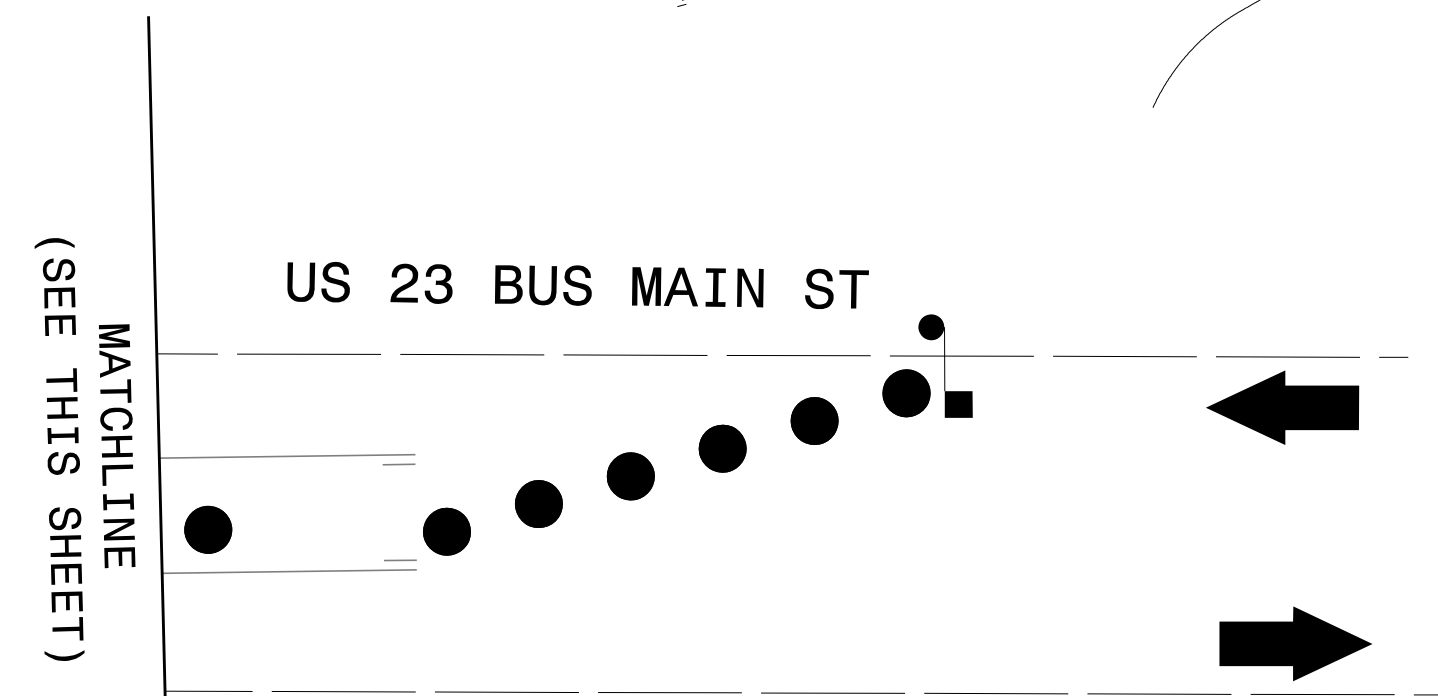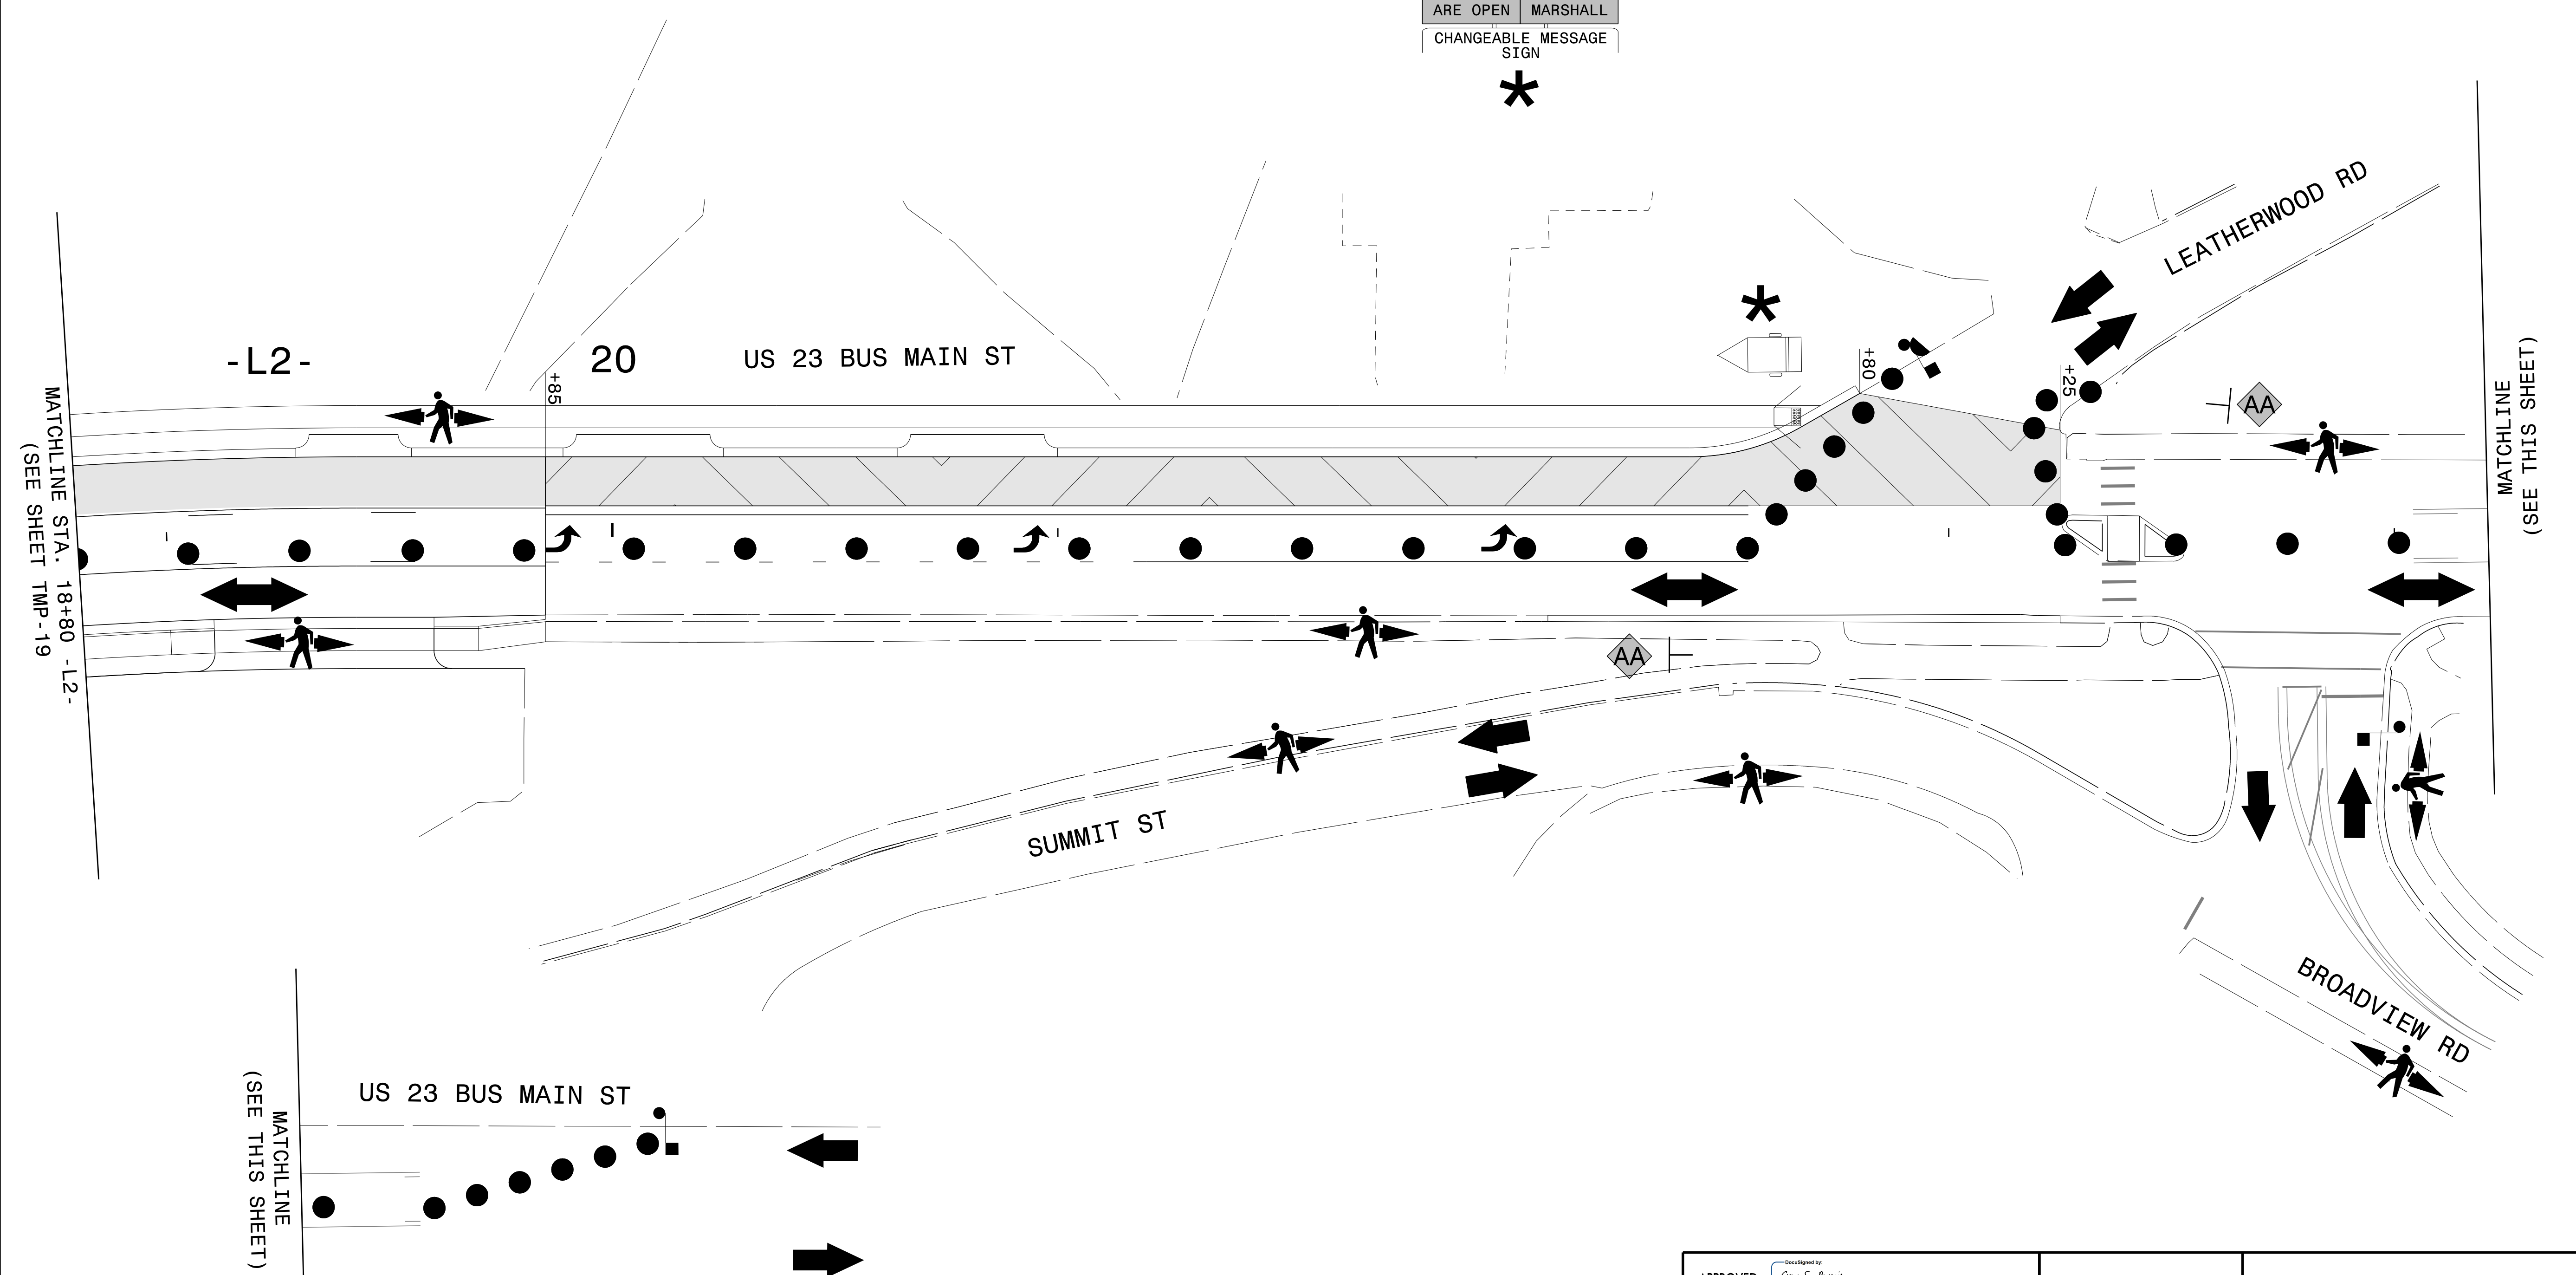


9/23/2021
 P:\2016\161333.01.U-5888\Traffic\WZTC\TMP\Sheets\PHIL\2016_161333.01.U-5888_Traffic_WZTC_TMP_Sheets_Phil_20.dgn
 User:AHayes

1223 Jones Franklin Rd.
 Raleigh, N.C. 27605
 License No. F-5377
 Bus: 919 851 8077
 Fax: 919 851 8107
ETHERILL ENGINEERING
 TRANSPORTATION PLANNING DESIGN - BRIDGE/STRUCTURE DESIGN
 CIVIL/SITE DESIGN - GIS/GIS - CONSTRUCTION OBSERVATION

APPROVED: *Greg S. Purvis*

DATE: 9/23/2021

**DOCUMENT NOT CONSIDERED FINAL
UNLESS ALL SIGNATURES COMPLETED**

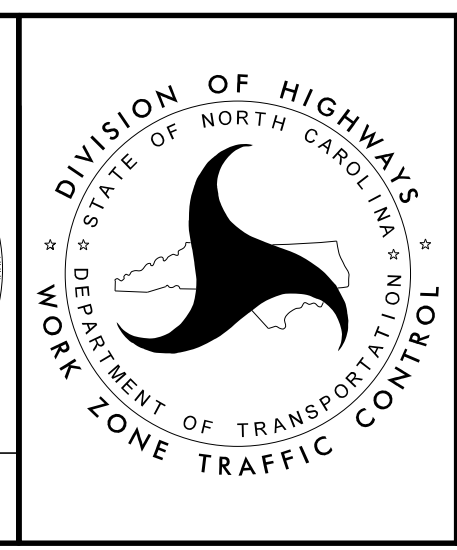

**PHASE III, STEP 3
DETAIL**