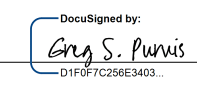

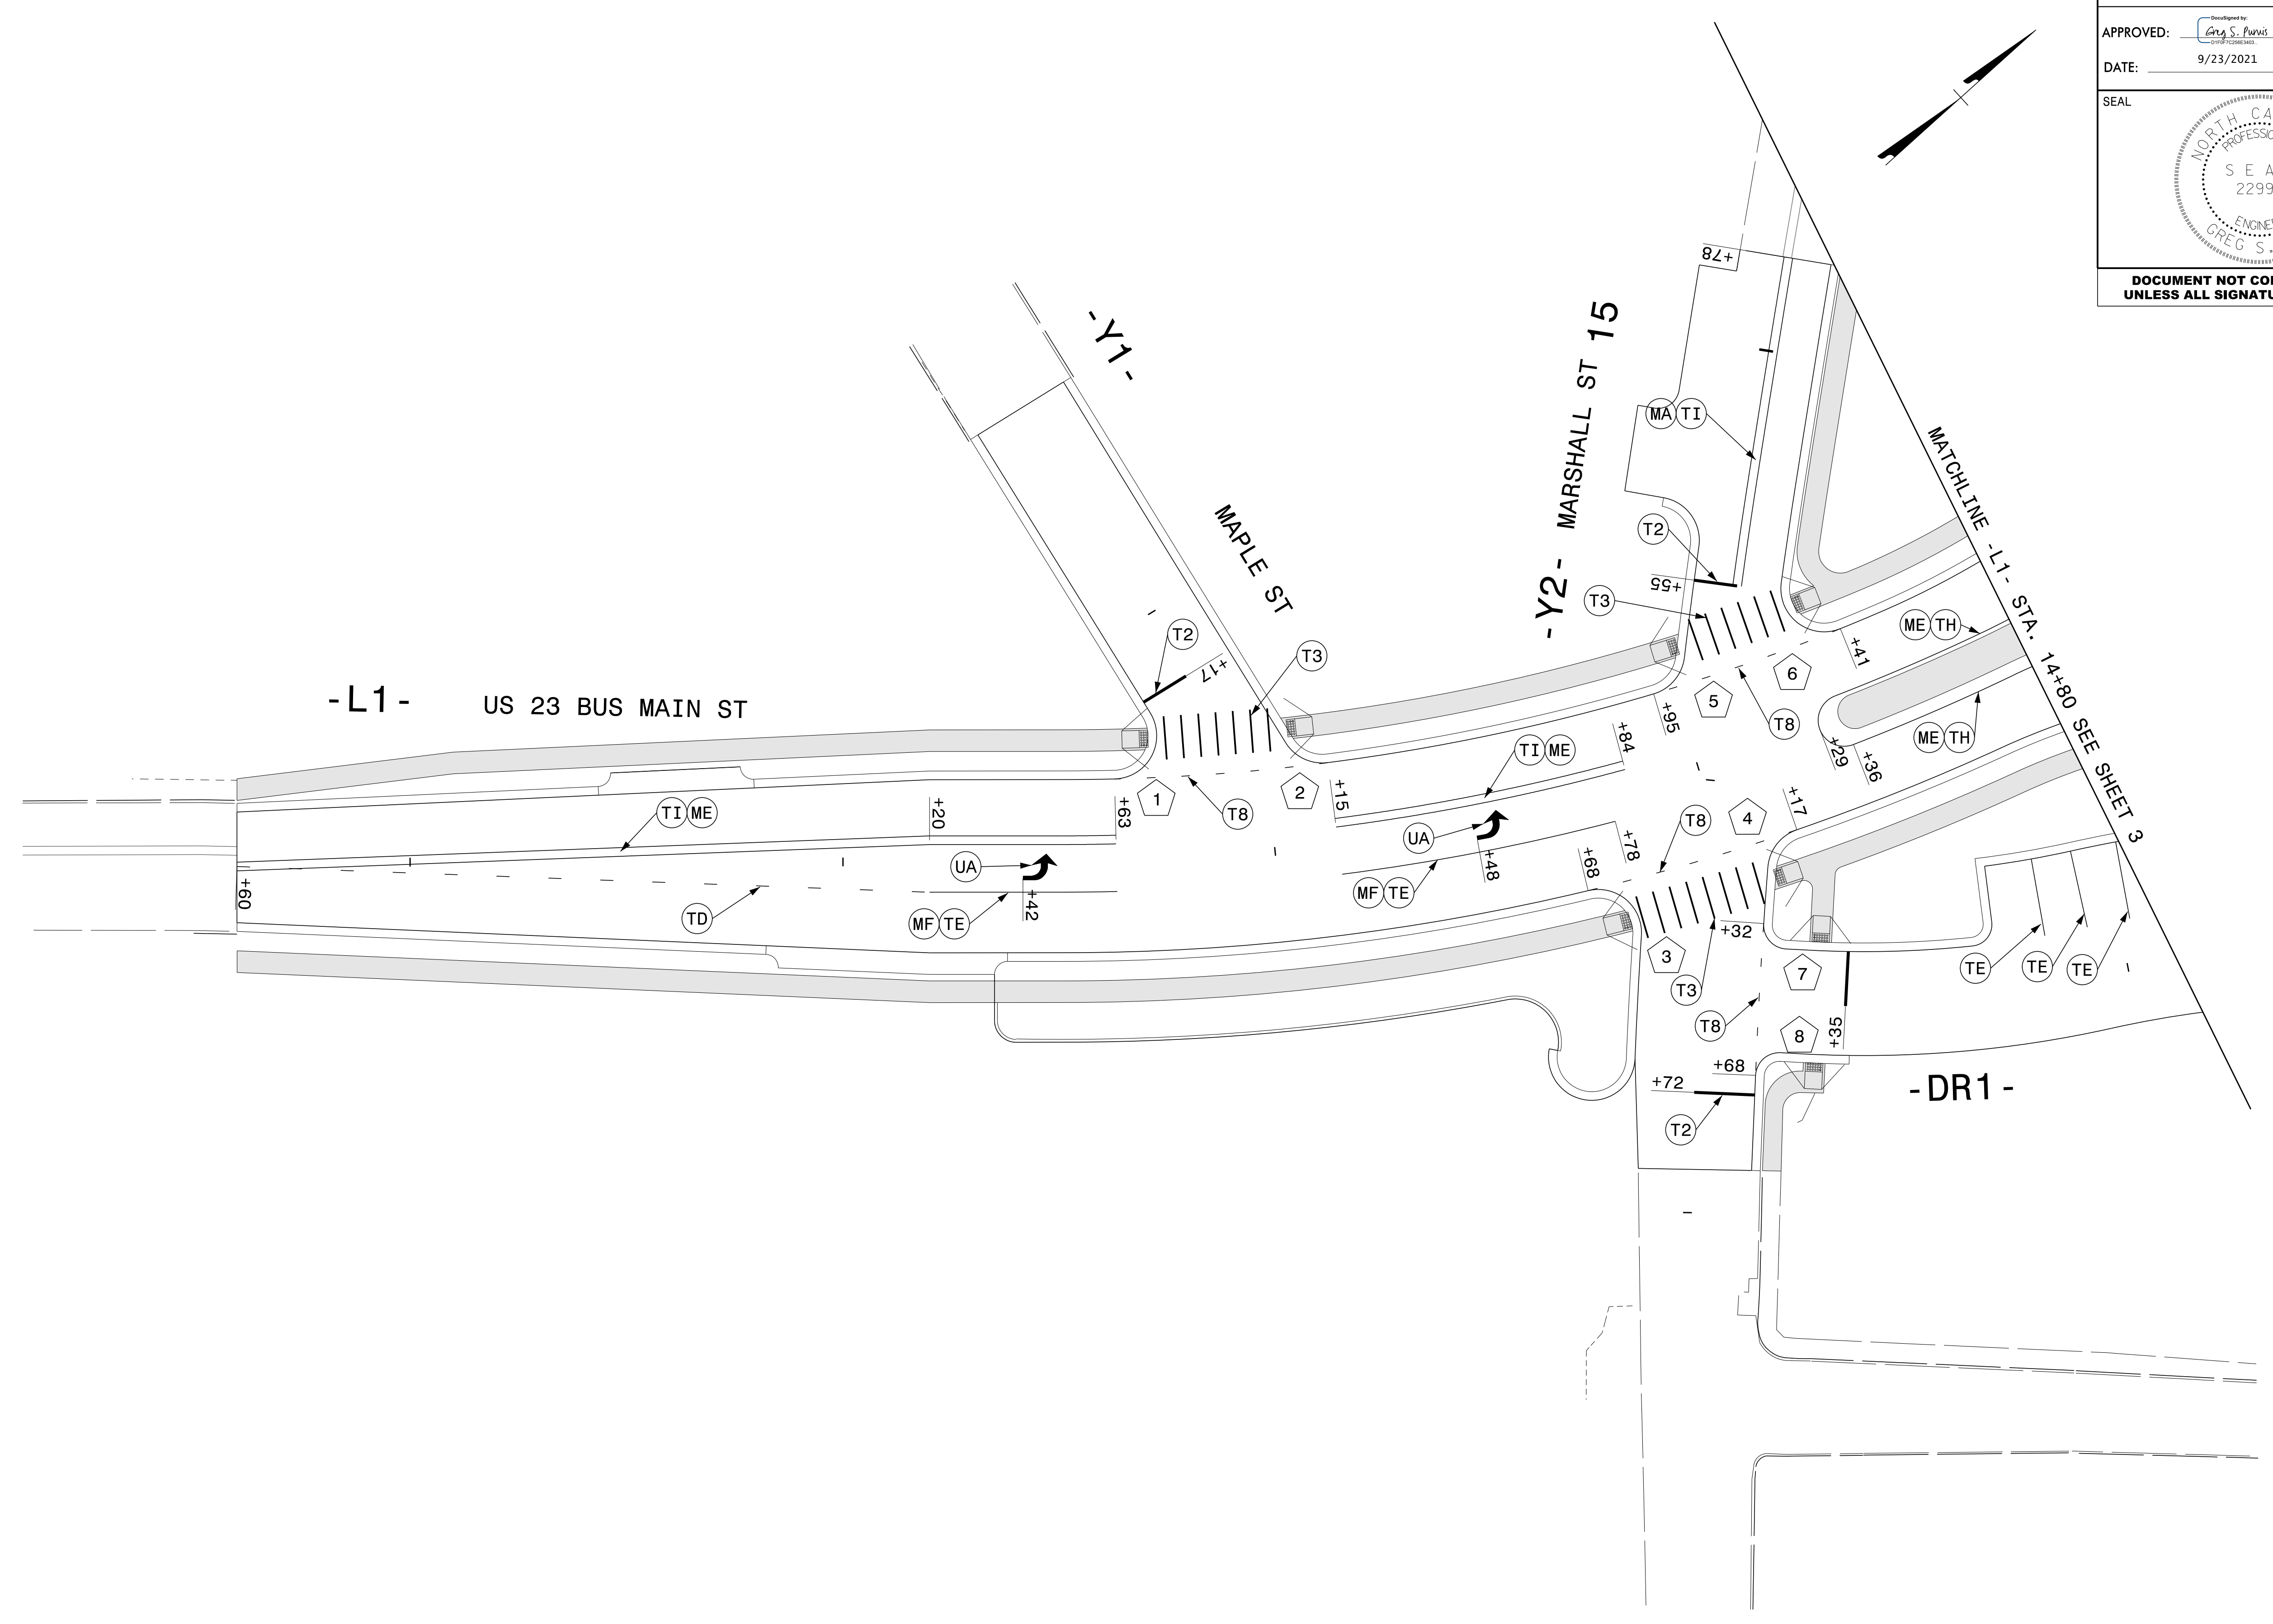
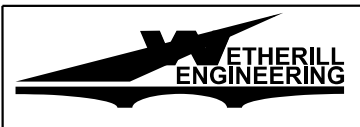


TIP NO. U-5888	SHEET NO. PMP-02
APPROVED:  DATE: 9/23/2021	
SEAL 	
DOCUMENT NOT CONSIDERED FINAL UNLESS ALL SIGNATURES COMPLETED	



9/23/2021
P:\2016\61333\01-U-5888\Traffic\Signing & Delineation\Pavement Markings\2016_61333_01-U-5888_Traffic_Signing & Delineation_Pavement Markings_Sheets_PMP_02.dgn
User:AHayes



1223 Jones Franklin Rd.
Raleigh, N.C. 27606
License No. F-0377
Bus: 919 851 8077
Fax: 919 851 8107

TRANSPORTATION PLANNING/DESIGN - BRIDGE/STRUCTURE DESIGN
CIVIL/SITE DESIGN - GIS/GPS - CONSTRUCTION OBSERVATION

PAVEMENT MARKING DETAIL