

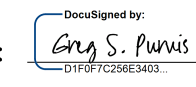



TIP NO. U-5888	SHEET NO. PMP-03
APPROVED:  DATE: 9/23/2021	
SEAL 	
DOCUMENT NOT CONSIDERED FINAL UNLESS ALL SIGNATURES COMPLETED	

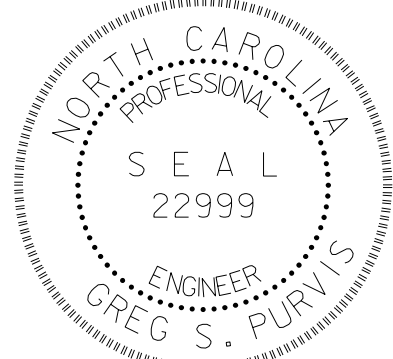

9/23/2021
 P:\2016\16133.01.U-5888\Traffic\Signing & Delineation\Pavement Markings\2016.16133.01.U-5888.Traffic\Signing & Delineation\Pavement Markings\Sheets_PMP_03.dgn
 User:Allyes

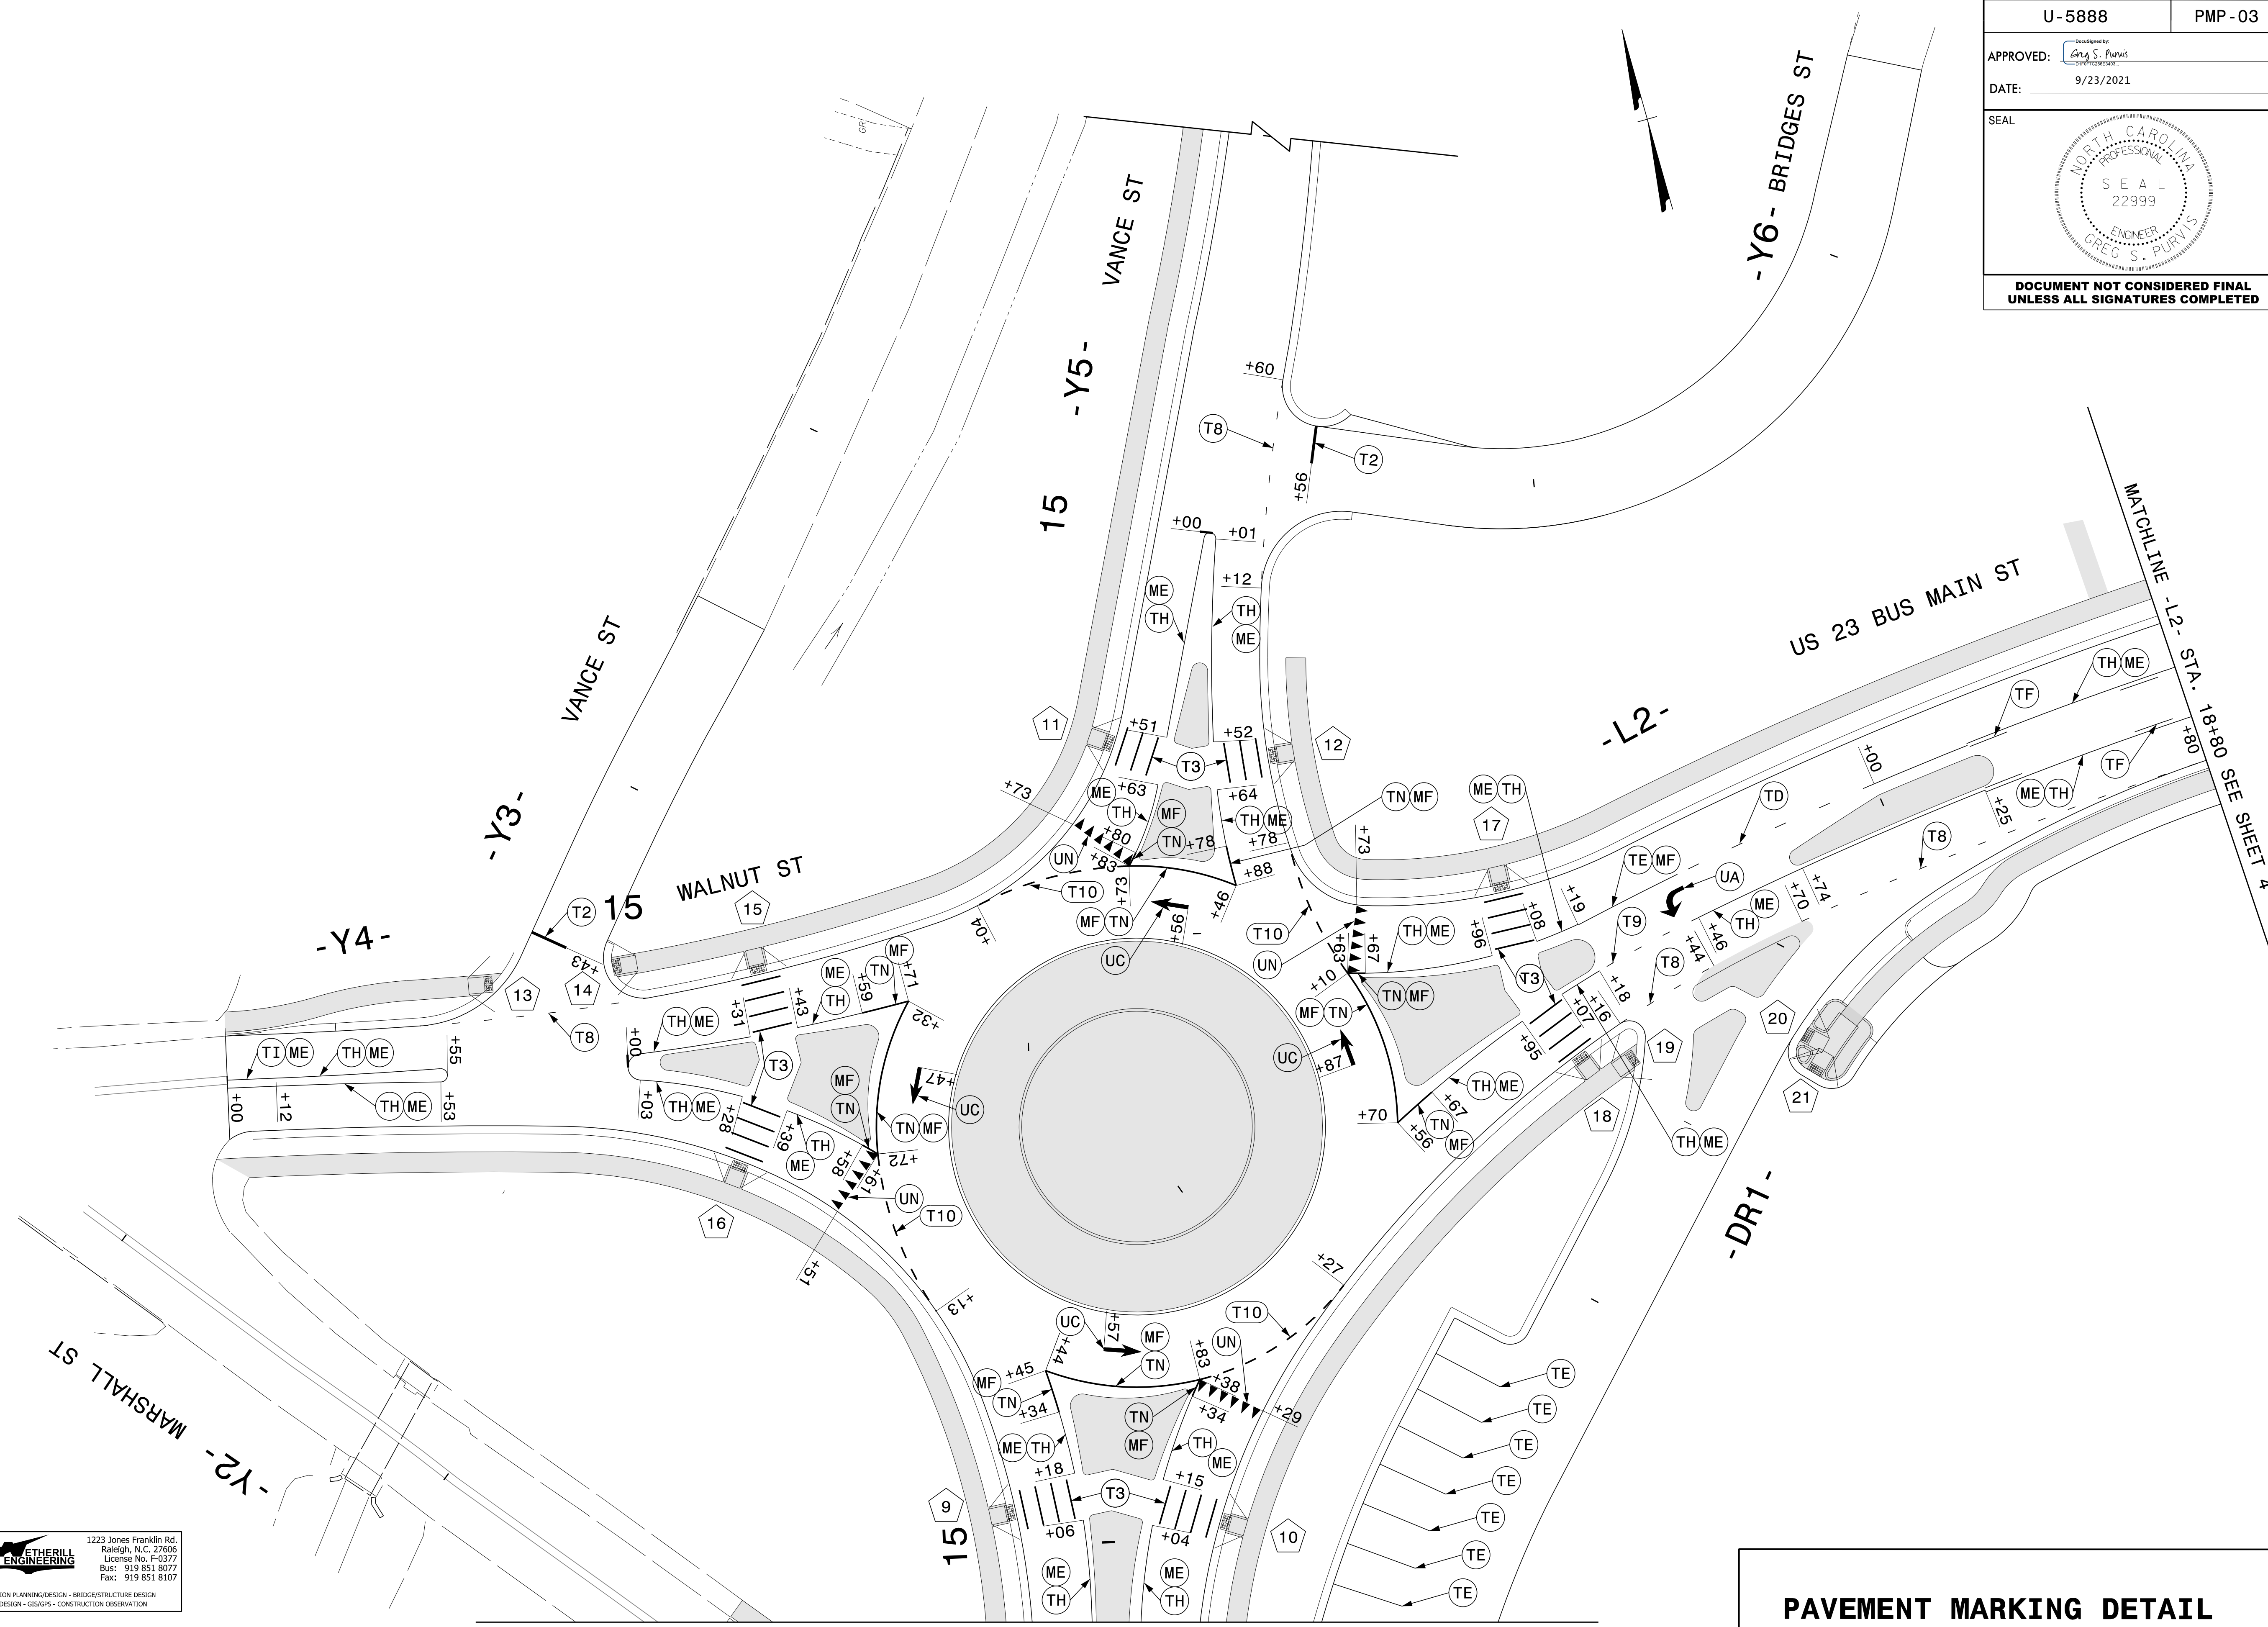

1223 Jones Franklin Rd.
 Raleigh, N.C. 27606
 License No. F-0377
 Bus: 919 851 8077
 Fax: 919 851 8107

TRANSPORTATION PLANNING DESIGN - BRIDGE/STRUCTURE DESIGN
 CIVIL/SITE DESIGN - GIS/GPS - CONSTRUCTION OBSERVATION

PAVEMENT MARKING DETAIL

MATCHLINE -L1- STA. 14+80 SEE SHEET 2

MATCHLINE -L2- STA. 18+80 SEE SHEET 4