


REVISIONS

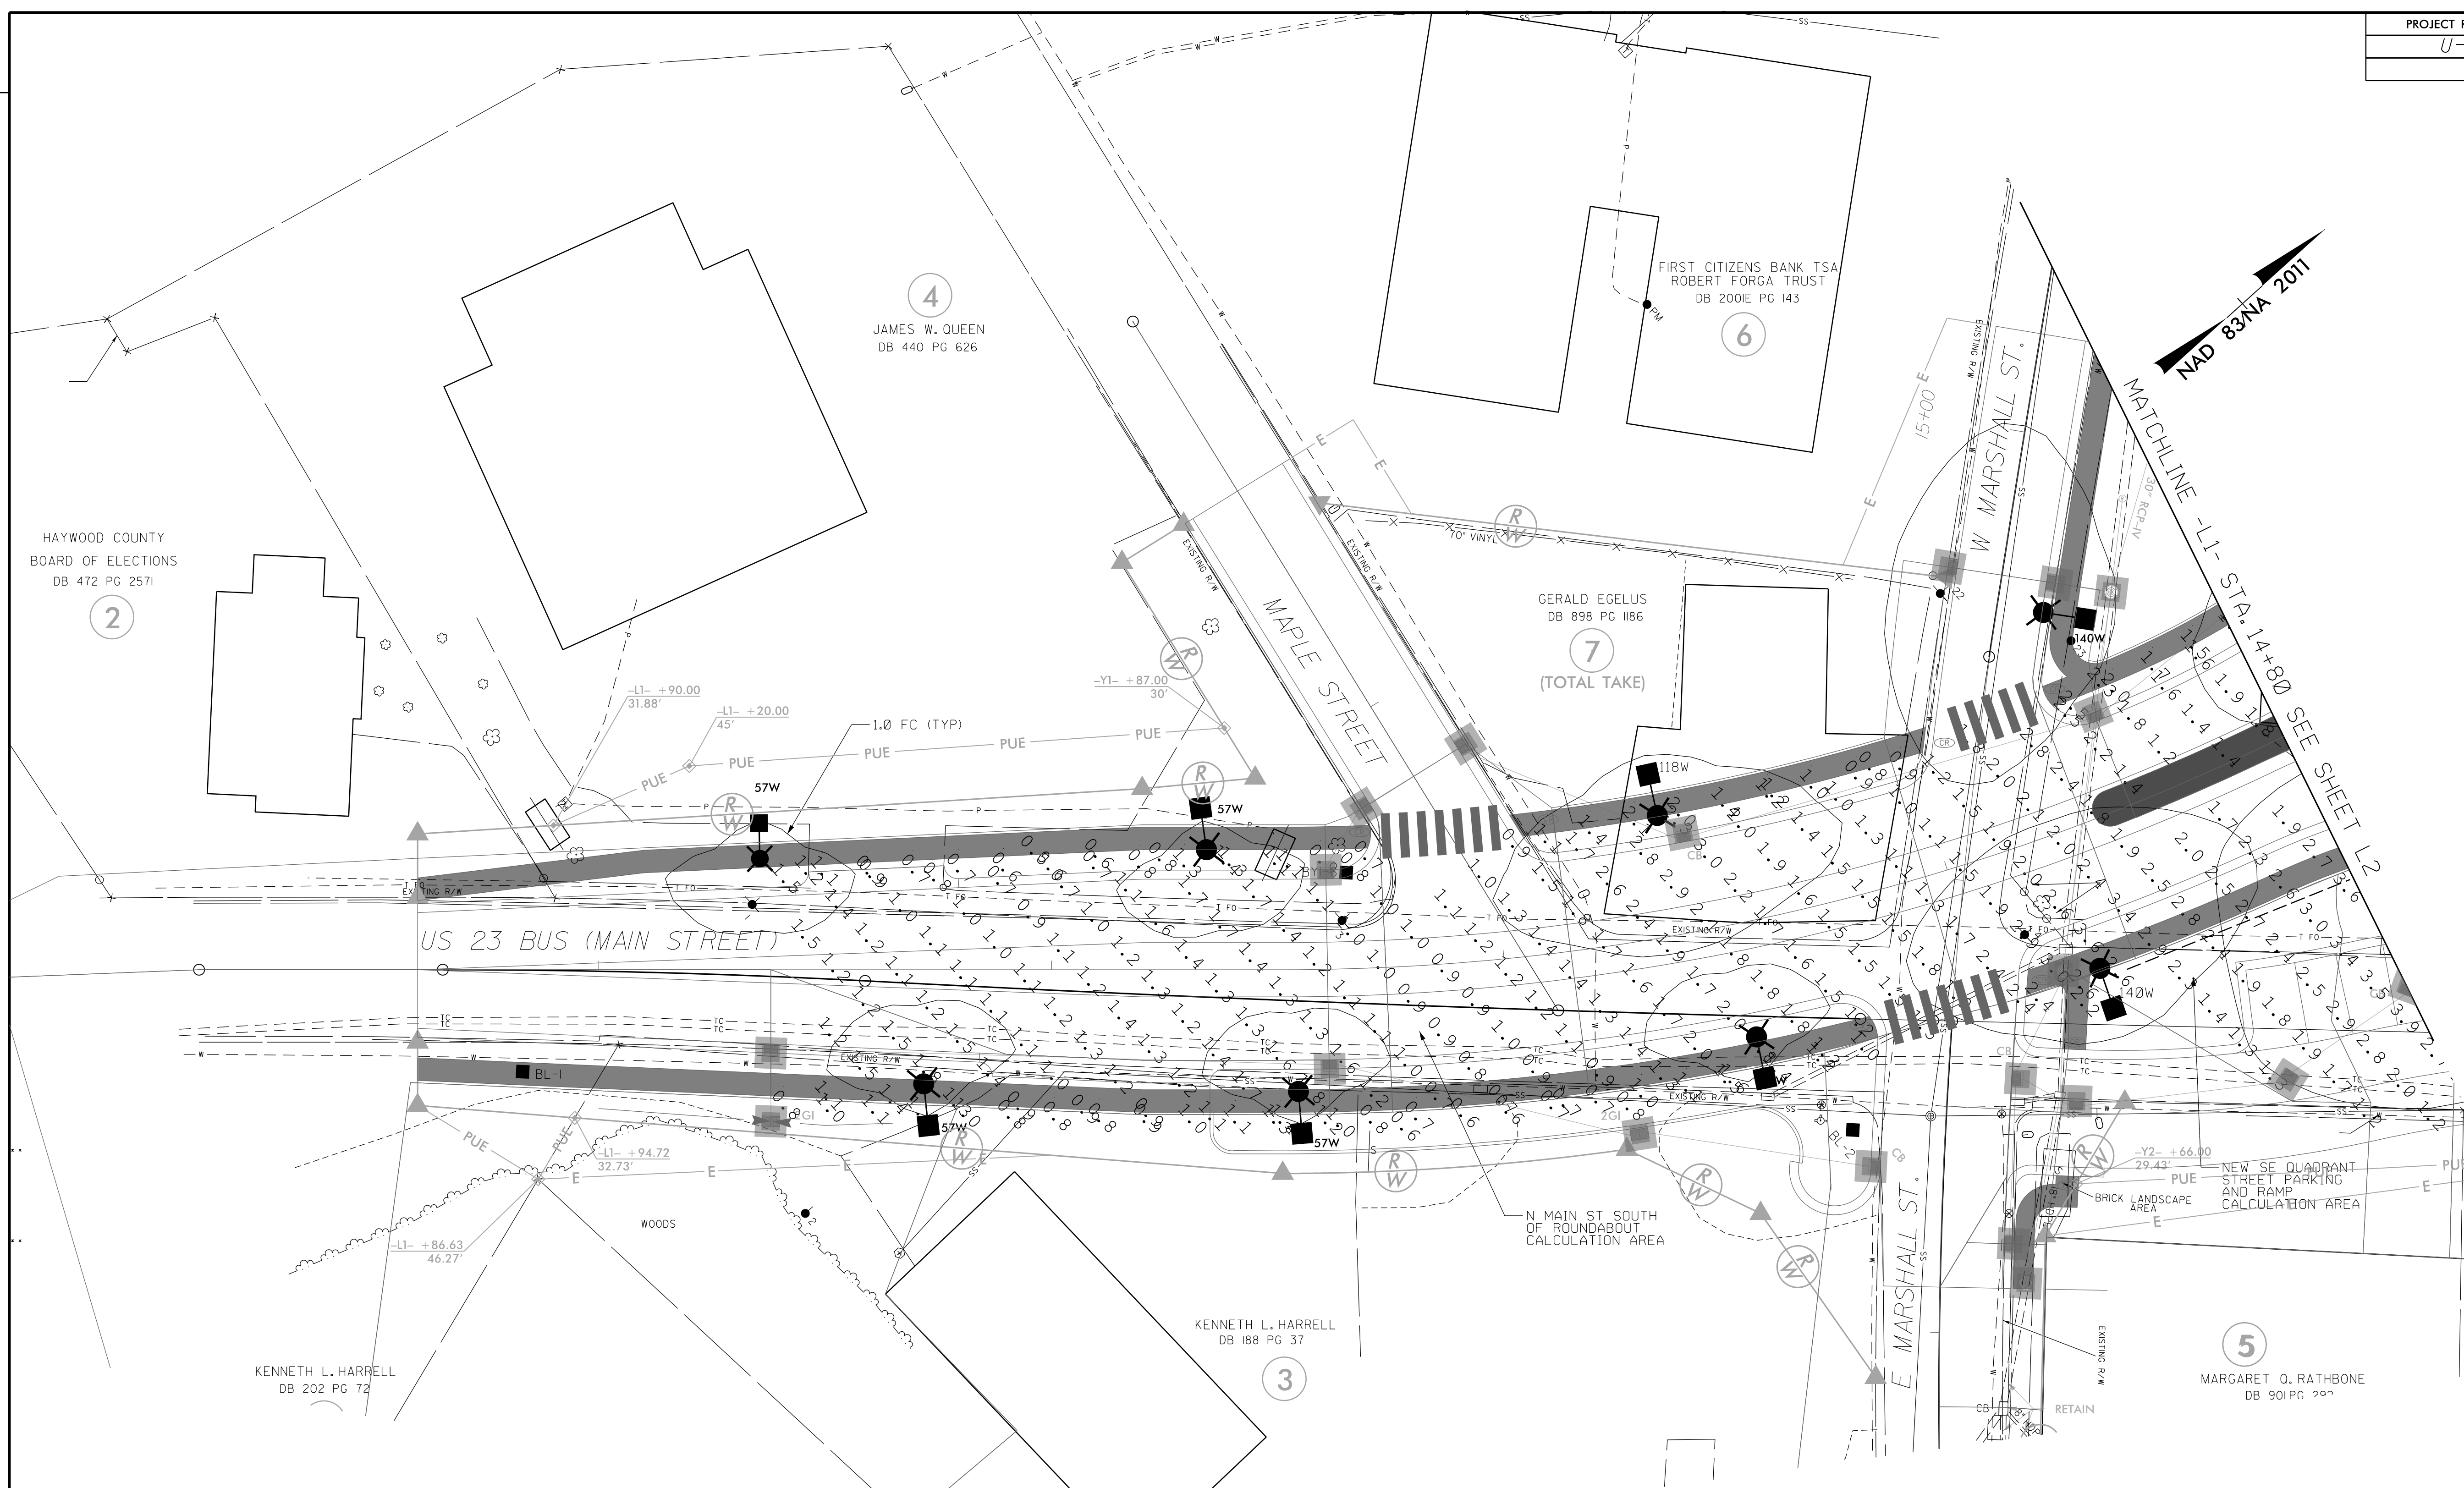

GENERAL NOTES:

1. PHOTOMETRIC PLANS ARE FOR INFORMATIONAL PURPOSES ONLY.

Label	Calculation Type	Units	Target Avg	Avg	Max	Min	Target Avg/Min	Avg/Min
N Main St South of Roundabout	Illuminance	Fc	0.9	1.3	3.0	0.5	3.0	2.5

Symbol	Quantity*	Description	Luminaire Lumens	Total Light Loss Factor	Luminaire Watts	Arrangement
57W	11	Proposed 57W City Standard Decorative Teardrop LED Fixture Mounted at 25ft on a City Standard Arm and Pole on a Concrete Foundation	4951	0.85	57	SINGLE
118W	5	Proposed 118W City Standard Decorative Teardrop LED Fixture Mounted at 25ft on a City Standard Arm and Pole on a Concrete Foundation	9046	0.85	118	SINGLE
140W	4	Proposed 140W City Standard Decorative Teardrop LED Fixture Mounted at 25ft on a City Standard Arm and Pole on a Concrete Foundation	10422	0.85	140	SINGLE

*QUANTITY REPRESENTS TOTAL PROJECT FIXTURE QUANTITIES