


**GENERAL NOTES:**

1. PHOTOMETRIC PLANS ARE FOR INFORMATIONAL PURPOSES ONLY.

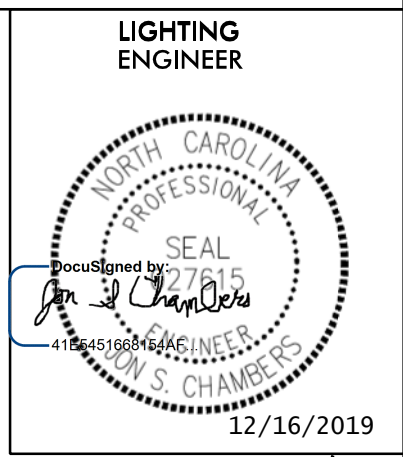

Label	Calculation Type	Units	Target Avg	Avg	Max	Min	Target Avg/Min	Avg/Min
Vance St North of Roundabout	Illuminance	Fc	0.9	1.3	3.5	0.6	3.0	2.2
Bridge St Extension	Illuminance	Fc	0.4	1.4	2.7	0.7	6.0	2.0

REVISIONS



\*QUANTITY REPRESENTS TOTAL PROJECT FIXTURE QUANTITIES

Symbol	Quantity*	Description	Luminaire Lumens	Total Light Loss Factor	Luminaire Watts	Arrangement
57W	11	Proposed 57W City Standard Decorative Teardrop LED Fixture Mounted at 25ft on a City Standard Arm and Pole on a Concrete Foundation	4951	0.85	57	SINGLE
6FT	2	Existing Duke Roadway Fixture with a 6ft Arm	10721	0.69	193	SINGLE