


1223 Jones Franklin Rd.  
Raleigh, N.C. 27606  
License No. F-0377  
Bus: 919 851 8077  
Fax: 919 851 8107

PROJECT REFERENCE NO.		SHEET NO.
U-5888		EC-9/CONST. 5
ROADWAY DESIGN ENGINEER		HYDRAULICS ENGINEER
DEREK S. OATES DB 819 PG 700		

**DOCUMENT NOT CONSIDERED FINAL  
UNLESS ALL SIGNATURES COMPLETED**

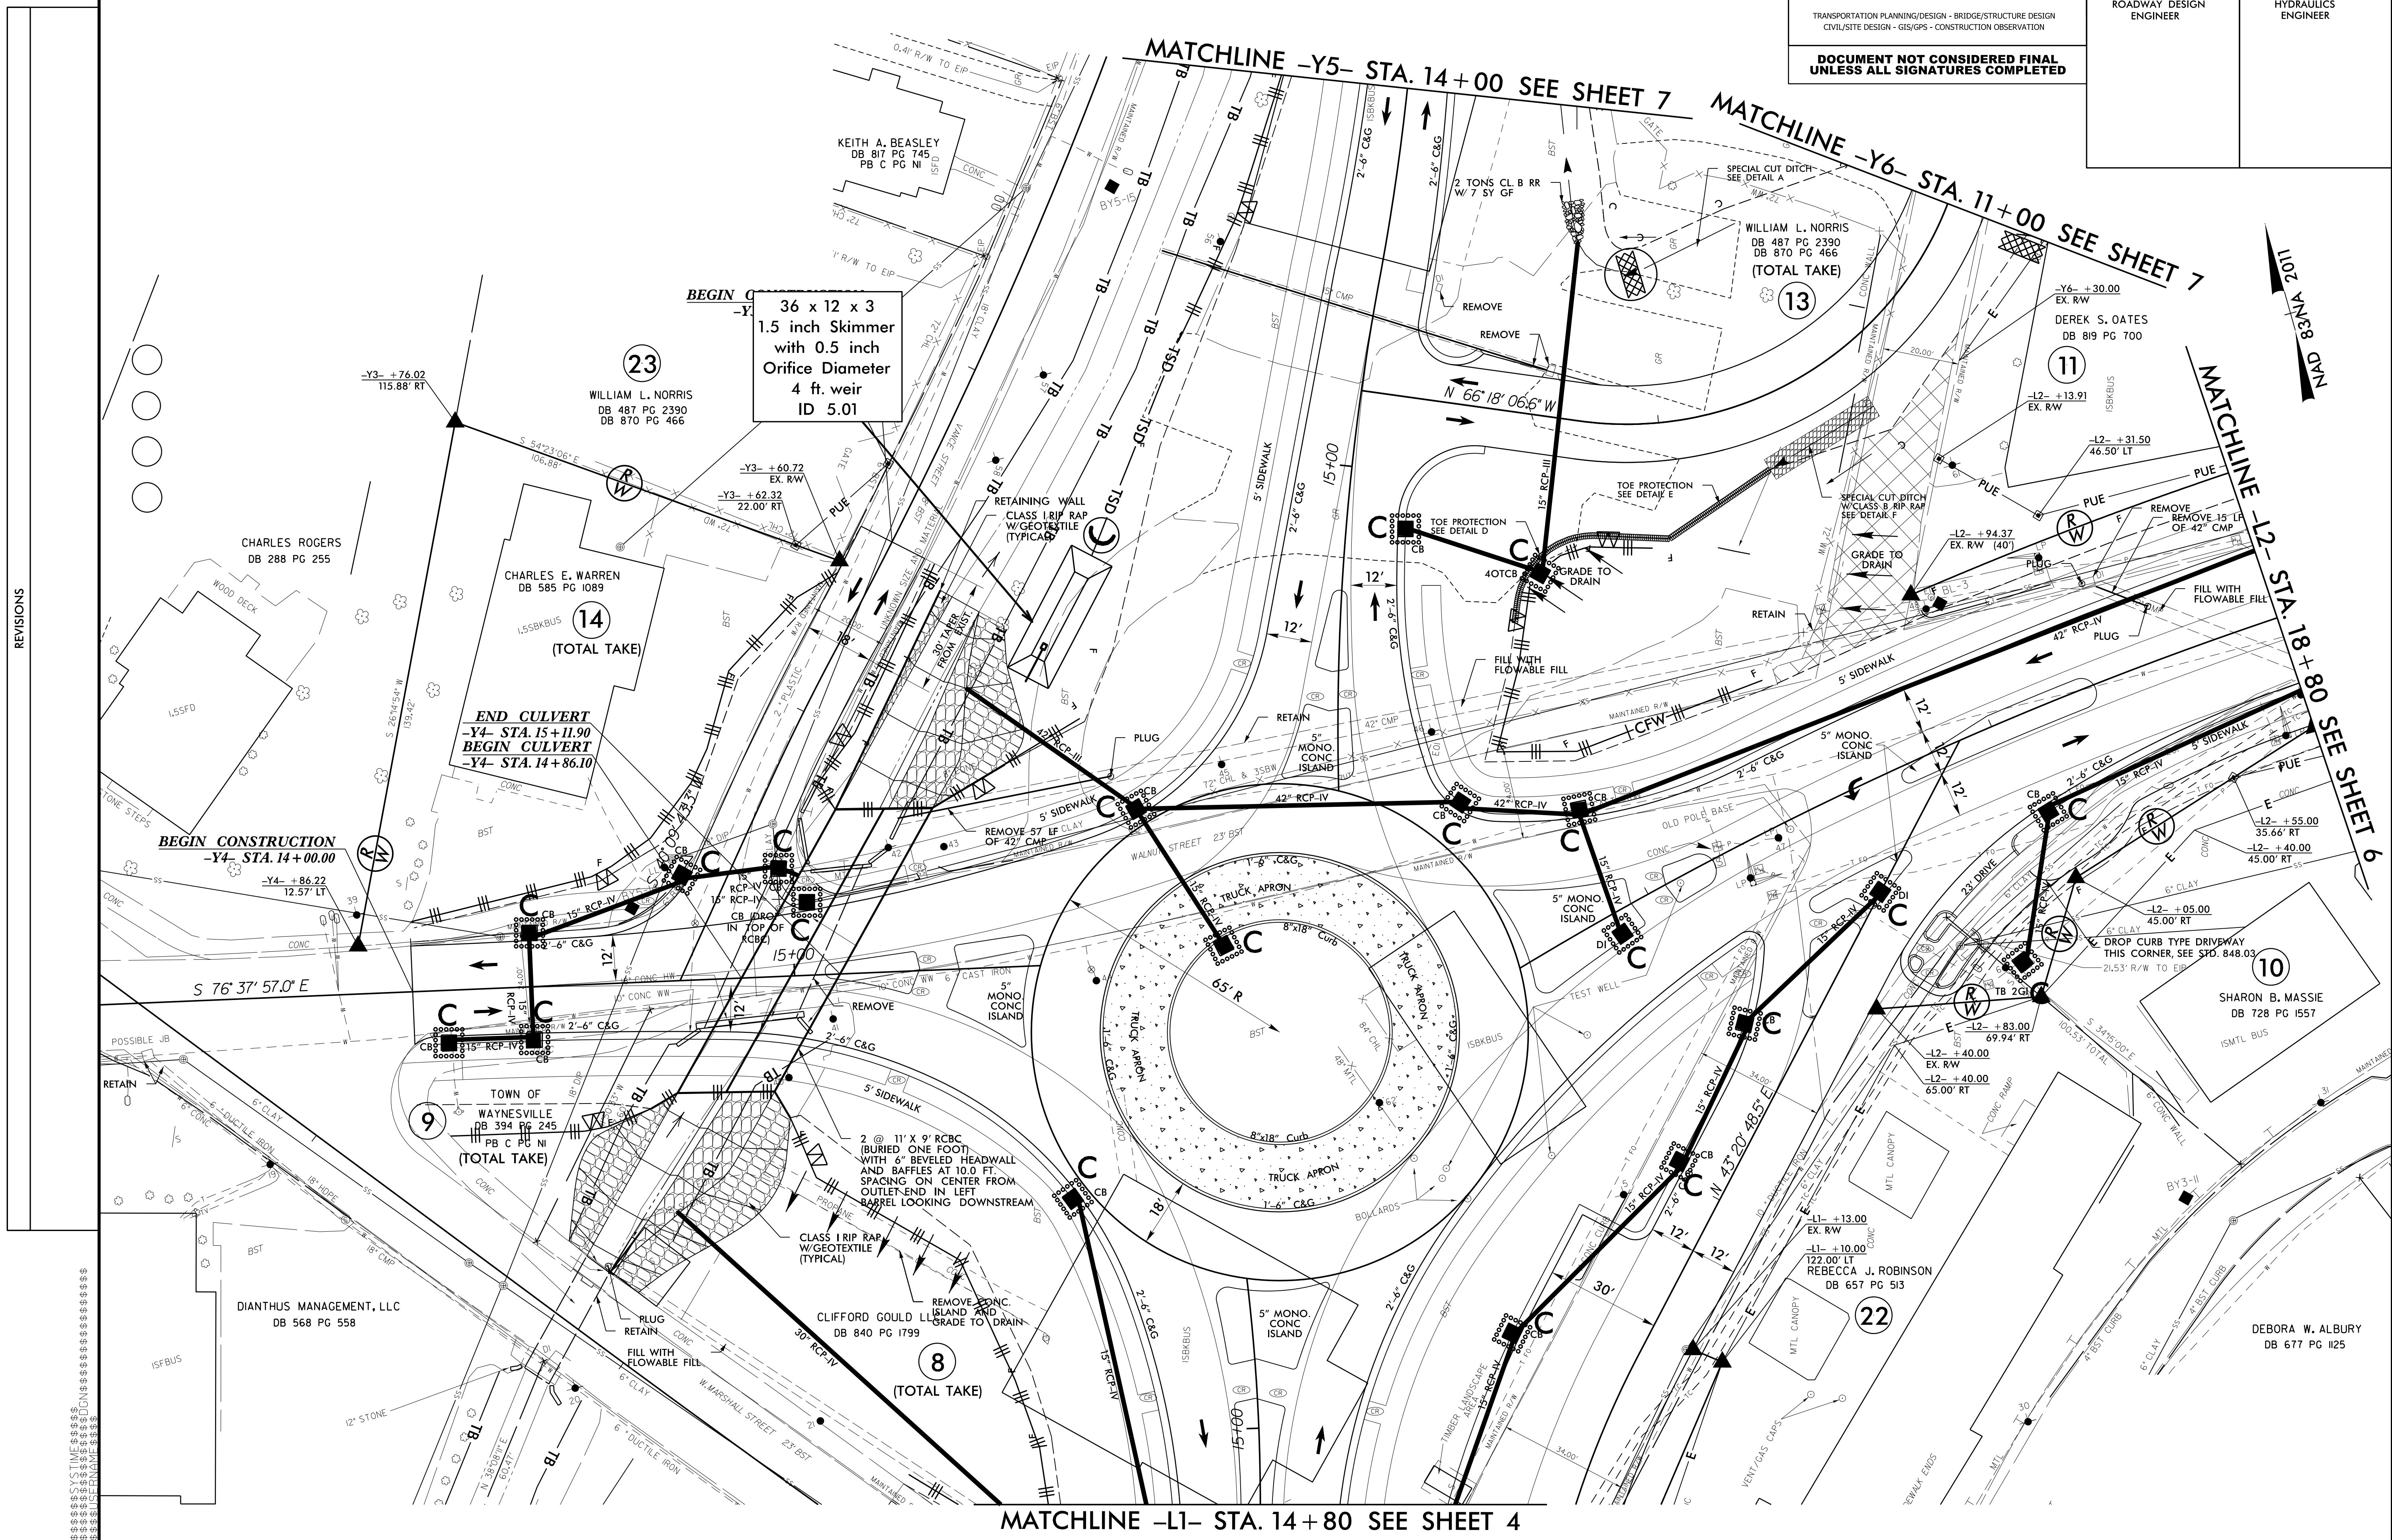

REVISIONS

MATCHLINE -L1- STA. 14+80 SEE SHEET 4

MATCHLINE -Y5- STA. 14+00 SEE SHEET 7

MATCHLINE -Y6- STA. 11+00 SEE SHEET 7

MATCHLINE -L2- STA. 18+80 SEE SHEET 6