


ETHERILL ENGINEERING
 1223 Jones Franklin Rd.
 Raleigh, N.C. 27606
 License No. F-0377
 Bus: 919 851 8077
 Fax: 919 851 8107


TRANSPORTATION PLANNING/DESIGN - BRIDGE/STRUCTURE DESIGN
 CIVIL/SITE DESIGN - GIS/GPS - CONSTRUCTION OBSERVATION

**DOCUMENT NOT CONSIDERED FINAL
 UNLESS ALL SIGNATURES COMPLETED**

PROJECT REFERENCE NO. U-5888	SHEET NO. EC-II/CONST.7
R/W SHEET NO.	HYDRAULICS ENGINEER
ROADWAY DESIGN ENGINEER	

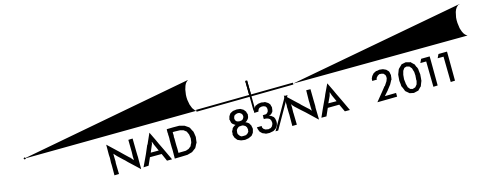

REVISIONS

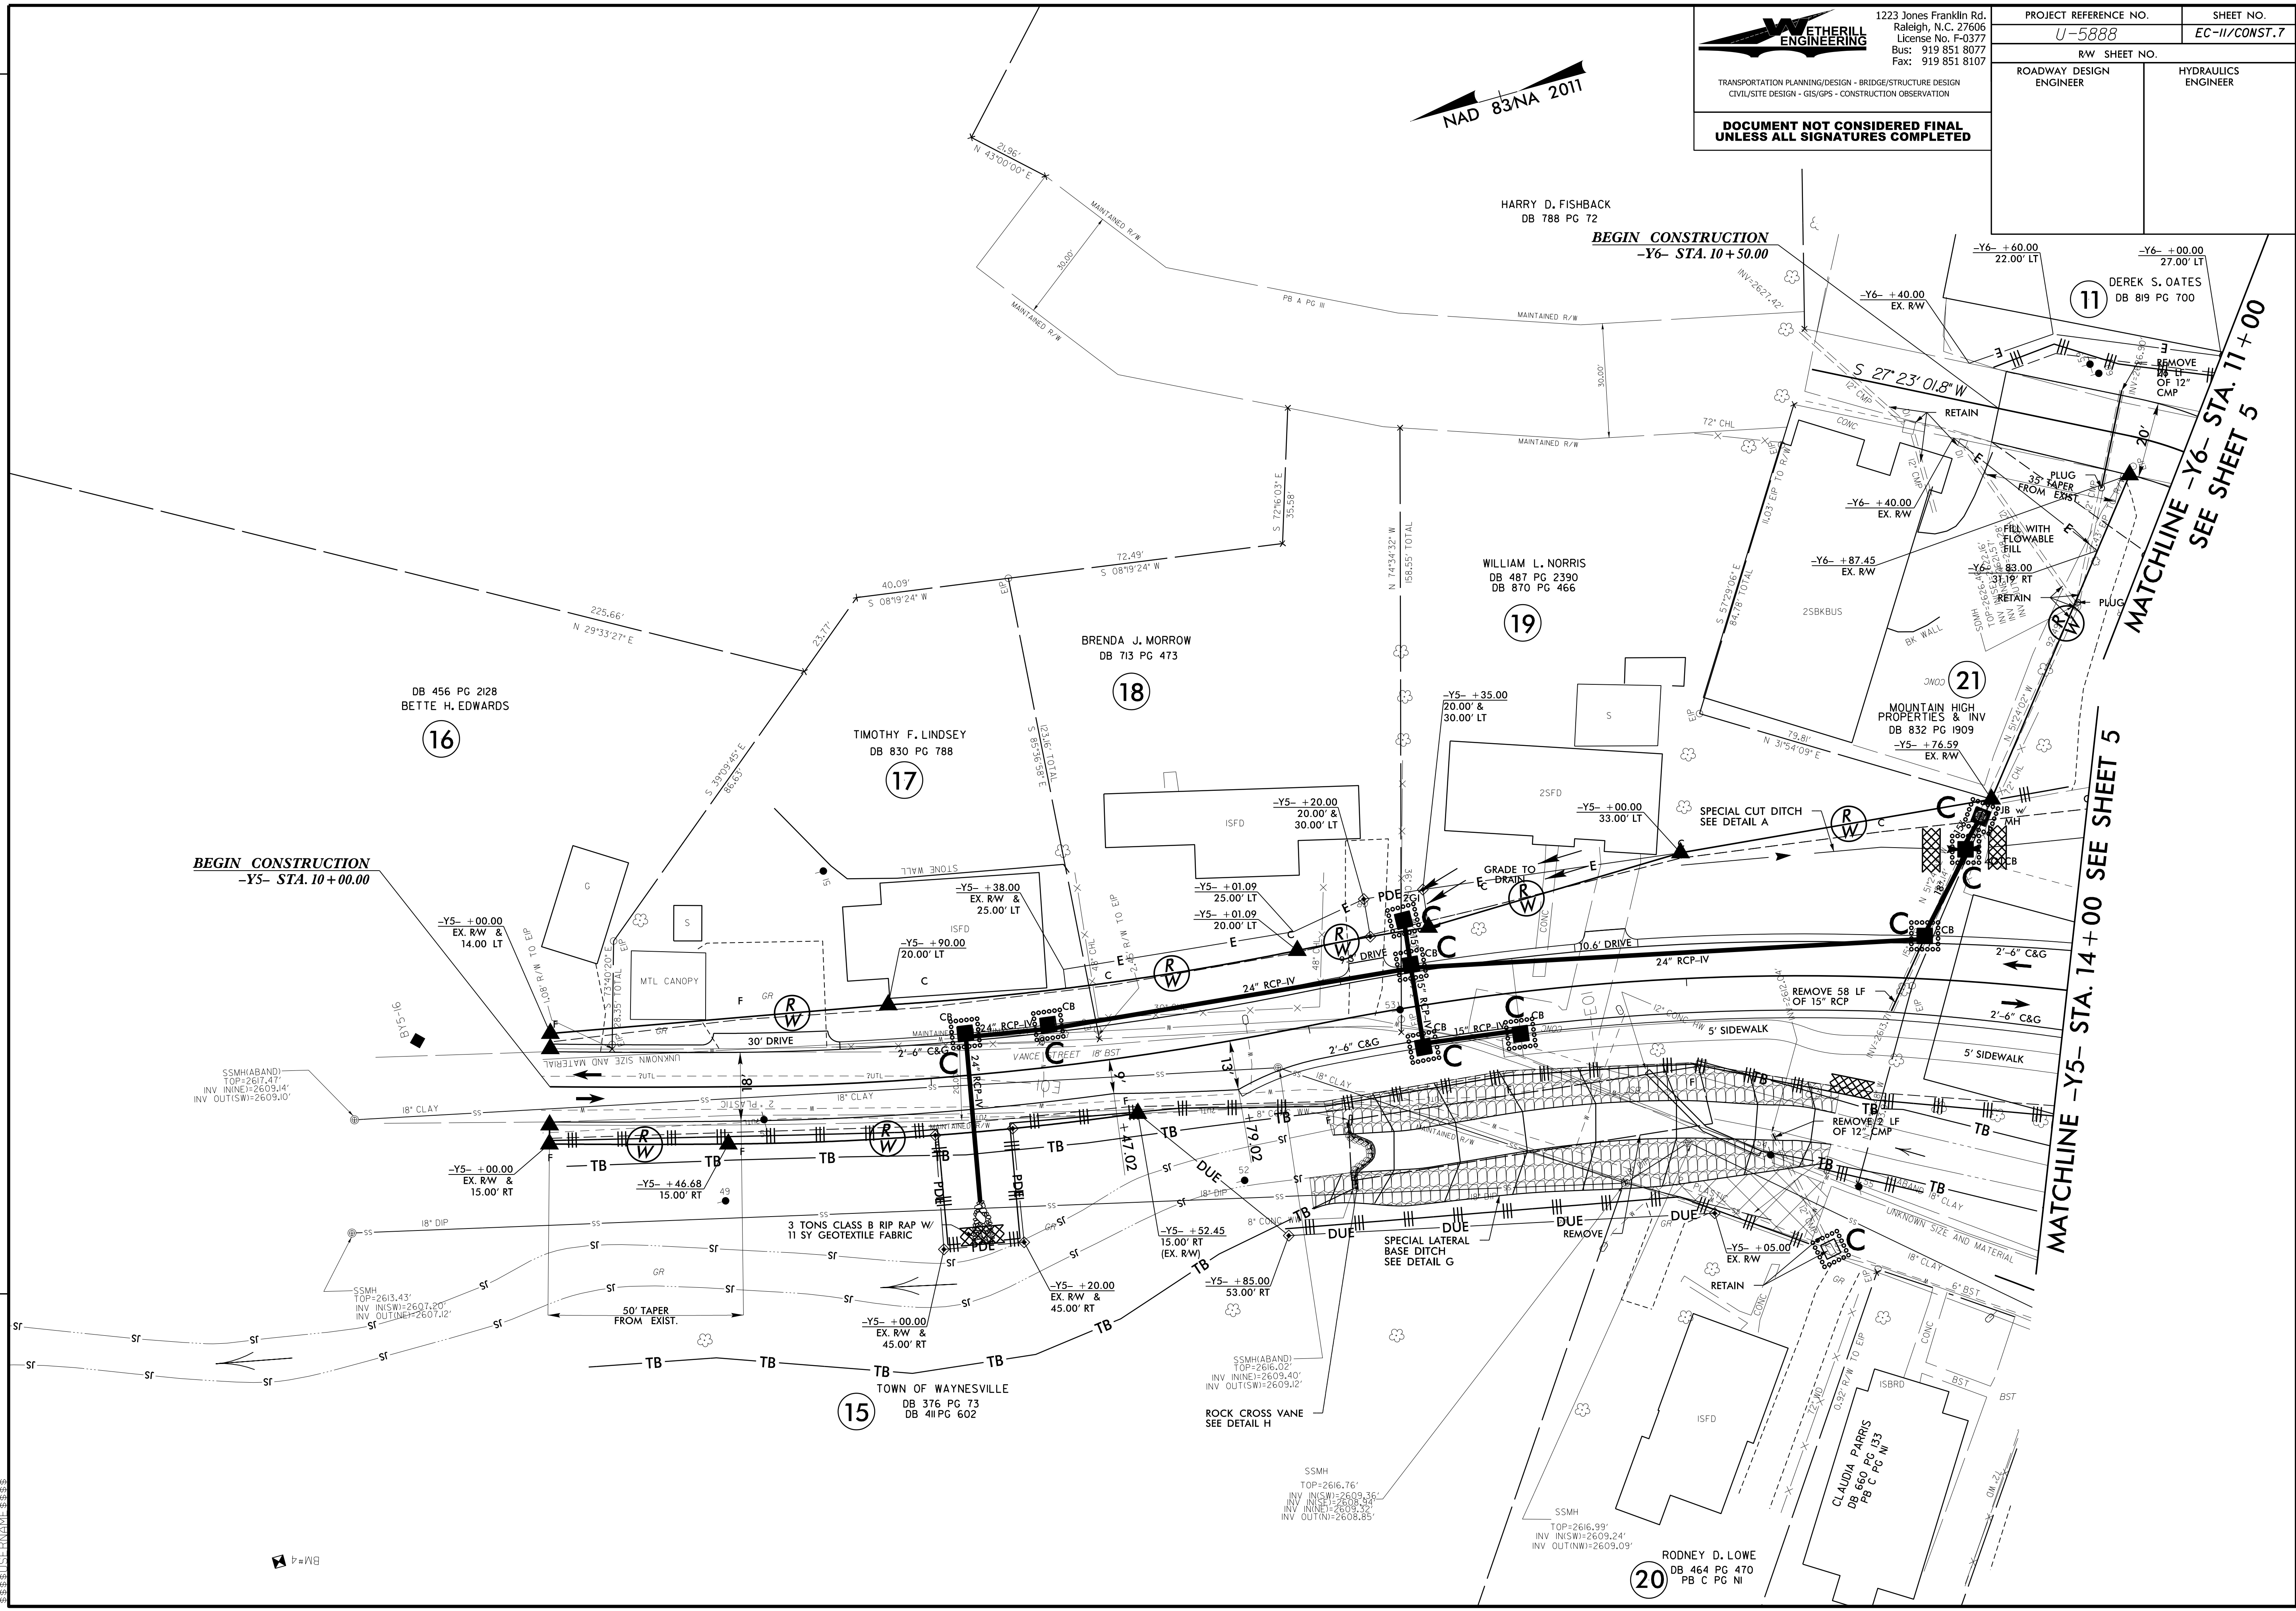

MATCHLINE -Y6- STA. 11+00
SEE SHEET 5

MATCHLINE -Y5- STA. 14+00 SEE SHEET 5

BEGIN CONSTRUCTION
-Y5- STA. 10+00.00

BEGIN CONSTRUCTION
-Y6- STA. 10+50.00

