

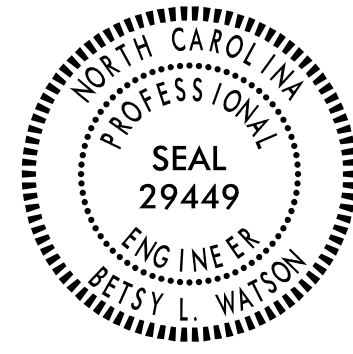
T.I.P.: U-5888

CONTRACT NO.: C204675

**STATE OF NORTH CAROLINA
DEPARTMENT OF TRANSPORTATION**

**SIGNING PLAN
HAYWOOD COUNTY**

**LOCATION: WAYNESVILLE – INTERSECTION OF US 23
BUSINESS (N MAIN ST) AND WALNUT ST**

TIP NO. U-5888	SHEET NO. SIGN-1
APPROVED: <i>Betsy L. Watson</i> <small>-----SHEETBBSAPF8F43F-----</small>	
DATE: 9/23/2021	
	
DOCUMENT NOT CONSIDERED FINAL UNLESS ALL SIGNATURES COMPLETED	

ROADWAY STANDARD DRAWINGS

THE FOLLOWING ROADWAY STANDARDS AS SHOWN IN "ROADWAY STANDARD DRAWINGS" - N.C. DEPARTMENT OF TRANSPORTATION - RALEIGH, N.C., DATED JANUARY 2018 ARE APPLICABLE TO THIS PROJECT AND BY REFERENCE HEREBY ARE CONSIDERED A PART OF THESE PLANS:

STD. NO.	TITLE
901.50	ARROWS AND SHIELDS
901.70	SIGN STRINGERS AND SUPPORT SPACING
904.10	ORIENTATION OF GROUND MOUNTED SIGNS
904.50	MOUNTING OF TYPE 'D', 'E' AND 'F' SIGNS ON 'U' CHANNEL POSTS
910.40	SINGLE LANE ROUNDABOUT SIGNING, WITH PEDESTRIANS (SHEET 1 OF 2)
1264.01	OBJECT MARKERS - TYPES
1264.02	OBJECT MARKERS - INSTALLATION

GENERAL NOTES

- . SIGNS FURNISHED BY CONTRACTOR.
- . ALL TYPE 'D' SIGNS SHALL BE MOUNTED ON TWO U-CHANNEL POSTS UNLESS OTHERWISE INDICATED ON THE PLANS.
- . IF REMOVAL OR RELOCATION OF SIGNS ON PRIVATE STREET (NON-STATE MAINTAINED) IS REQUIRED DUE TO CONSTRUCTION, THE CONTRACTOR SHALL INFORM THE ENGINEER. THE WORK WILL BE COMPLETED BY OTHERS.
- . WHEN NOT STATIONED OR DIMENSIONED ON PLANS, ALL 'E' AND 'F' SIGNS SHALL BE FIELD LOCATED BY THE ENGINEER.
- . ALL EXISTING SIGNS ON "U" CHANNEL POST WITHIN THE PROJECT LIMITS SHALL BE REMOVED AND DISPOSED OF UNLESS OTHERWISE NOTED ON PLANS.
- . WHEN EXISTING SIGNS ARE REMOVED AND INSTALLED ON NEW SUPPORTS, THE RE-ERECTION SHALL IMMEDIATELY FOLLOW THE REMOVAL.
- . THE BACKGROUND FOR TYPE E & F SIGNS SHALL BE TYPE C REFLECTIVE SHEETING.

SUMMARY OF QUANTITIES

ITEM NO.		ITEM DESCRIPTION	QUANTITY	UNIT
DESC. NO.	SECT. NO.			
4025000000	901	CONTRACTOR FURNISHED, TYPE D SIGN.....	48	SF
4025000000	901	CONTRACTOR FURNISHED, TYPE E SIGN.....	377.60	SF
4025000000	901	CONTRACTOR FURNISHED, TYPE F SIGN.....	89.50	SF
4072000000	903	SUPPORTS, 3-LB STEEL U-CHANNEL.....	900	LF
4096000000	904	SIGN ERECTION, TYPE D.....	6	EA
4102000000	904	SIGN ERECTION, TYPE E.....	47	EA
4108000000	904	SIGN ERECTION, TYPE F.....	8	EA
4116100000	904	SIGN ERECTION, RELOCATE TYPE E.....	2	EA
4155000000	907	DISPOSAL OF SIGN SYSTEM, U-CHANNEL.....	19	EA
4192000000	907	DISPOSAL OF SUPPORT, U-CHANNEL.....	1	EA
4915000000	1264	7' U-CHANNEL POSTS.....	7	EA
4955000000	1264	OBJECT MARKERS (END OF ROAD).....	3	EA
4957000000	1264	OBJECT MARKERS (TYPE 1).....	4	EA

INDEX

SHEET NO.	DESCRIPTION
SIGN-1	TITLE SHEET
SIGN-2-2A	TYPE 'D' SIGNS
SIGN-3	TYPE 'E' SIGNS
SIGN-3A	TYPE 'F' SIGNS
SIGN-4-5	SIGNING PLAN SHEETS

PLAN PREPARED BY:

BETSY L. WATSON, P.E. SENIOR TRANSPORTATION ENGINEER
ROSI R. HENNEIN TRANSPORTATION DESIGNER



Stantec Consulting Services Inc.
801 Jones Franklin Road
Suite 300
Raleigh, NC 27606
Tel. (919) 851-6500
Fax. (919) 851-7024
www.stantec.com
License No. F-0672