


SIGN NUMBER: 301
 TYPE: D
 QUANTITY: 1

BACKG COLOR: Brown / Brown
 COPY COLOR: White

SYMBOL	X	Y	WID	HT
ROUNDABOUT ARROW	5.1	22.8	7.7	8.4
AR_Type D	35.6	6.7	5	7.5

MAT'L: 0.125" (3.2MM) ALUMINUM

DESIGN BY: RRH CHECKED BY: BLW DATE: Mar 10, 2019
 PROJECT ID: U-5888 DIV: 14

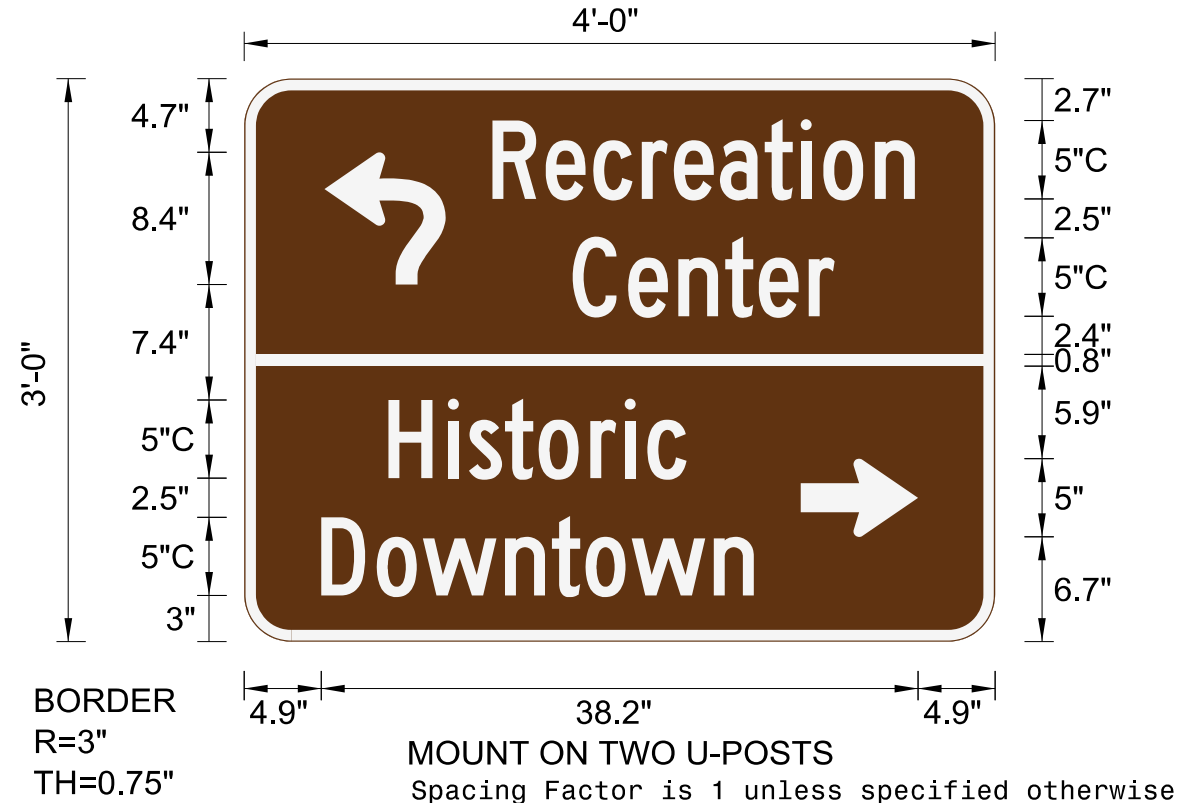

USE NOTES
 1. Legend and border (except those that are colored black) shall be direct applied Grade C sheeting.
 2. Background shall be Grade C reflective sheeting.

LETTER POSITIONS

Letter spacings are to start of next letter

	R	e	c	r	e	a	t	i	o	n	Series/Size Text Length	
15.9	3.4	3	3.1	2	3	2.8	2.3	1.4	3.3	2.6	5.1	C 2000
												27
21	3.6	3.2	3	2.2	3.2	1.7	10.3					C 2000
												16.8
9.2	3.8	1.3	2.3	2.2	3.3	2.2	1.4	2.5	19.7			C 2000
												19.1
4.9	3.6	3	5.3	3	2.2	2.9	5.3	2.6	15.4			C 2000
												27.7

SIGN NUMBER: 302
 TYPE: D
 QUANTITY: 1

BACKG COLOR: Brown / Brown
 COPY COLOR: White

SYMBOL	X	Y	WID	HT
ROUNDABOUT ARROW	4.8	22.8	7.7	8.4
AR_Type D	35.3	6.7	5	7.5

MAT'L: 0.125" (3.2MM) ALUMINUM

DESIGN BY: RRH CHECKED BY: BLW DATE: Mar 10, 2019
 PROJECT ID: U-5888 DIV: 14



USE NOTES
 1. Legend and border (except those that are colored black) shall be direct applied Grade C sheeting.
 2. Background shall be Grade C reflective sheeting.

LETTER POSITIONS

Letter spacings are to start of next letter

	H	i	s	t	o	r	i	c	Series/Size Text Length			
19.8	3.8	1.3	2.3	2.2	3.3	2.2	1.4	2.5	9.1	C 2000		
											19.1	
15.5	3.6	2.9	5.3	3	2.2	3	5.3	2.6	4.8			C 2000
												27.7
5.3	3.4	3	3.1	2.1	2.9	2.8	2.3	1.4	3.3	2.6	15.8	C 2000
												27
10.4	3.6	3.2	3	2.2	3.2	1.7	20.9					C 2000
												16.8


SIGN NUMBER: 303
 TYPE: D
 QUANTITY: 1

BACKG COLOR: Brown
 COPY COLOR: White

SYMBOL	X	Y	WID	HT
AR_Type D	5.5	8.2	5	7.5

MAT'L: 0.125" (3.2MM) ALUMINUM

DESIGN BY: RRH CHECKED BY: BLW DATE: Mar 10, 2019
 PROJECT ID: U-5888 DIV: 14

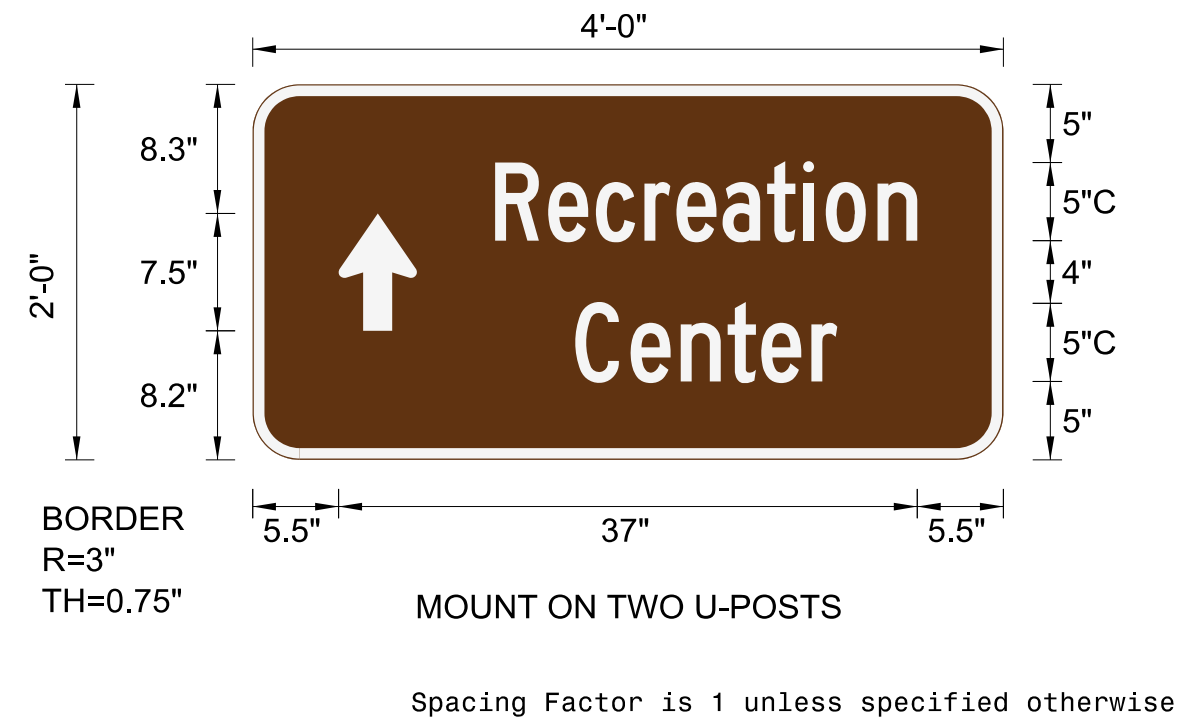

USE NOTES
 1. Legend and border (except those that are colored black) shall be direct applied Grade C sheeting.
 2. Background shall be Grade C reflective sheeting.

LETTER POSITIONS

Letter spacings are to start of next letter

	R	e	c	r	e	a	t	i	o	n	Series/Size Text Length	
15.5	3.4	3.1	3.1	2.1	2.9	2.8	2.3	1.4	3.3	2.6	5.5	C 2000
												27
20.6	3.6	3.2	3	2.2	3.2	1.7	10.6					C 2000
												16.8


SIGN NUMBER: 304
 TYPE: D
 QUANTITY: 1

BACKG COLOR: Brown
 COPY COLOR: White

SYMBOL	X	Y	WID	HT
AR_Type D	5.2	8.2	5	7.5

MAT'L: 0.125" (3.2MM) ALUMINUM

DESIGN BY: RRH CHECKED BY: BLW DATE: Mar 10, 2019
 PROJECT ID: U-5888 DIV: 14

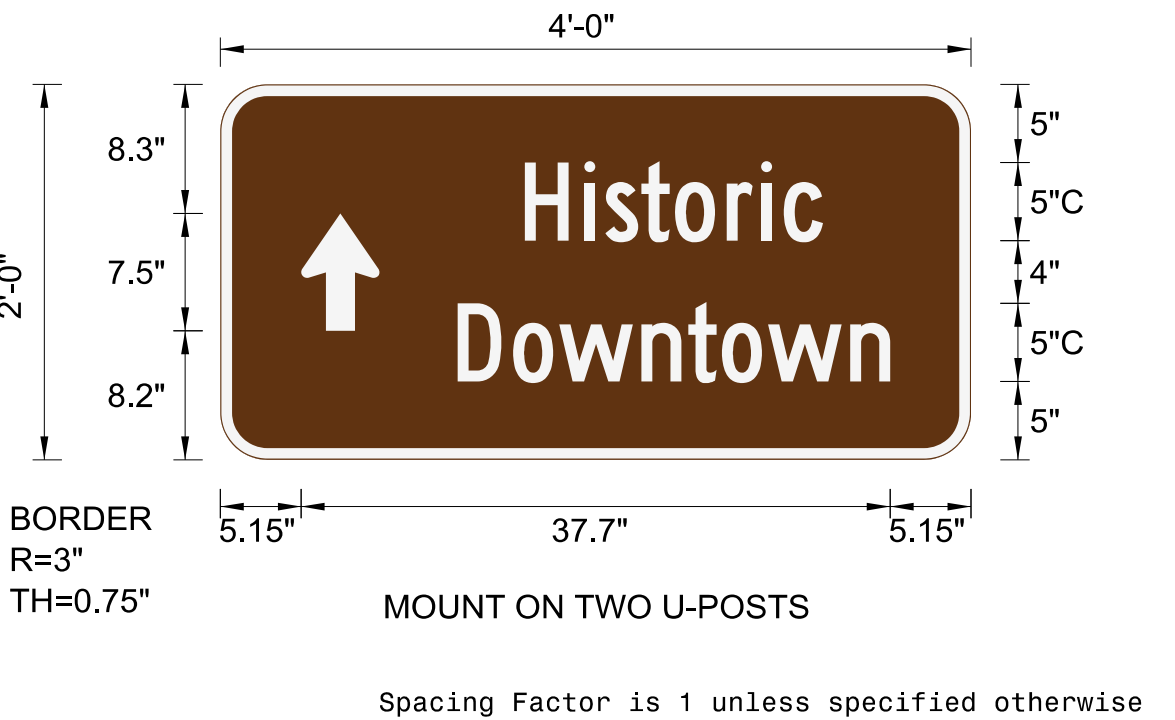

USE NOTES
 1. Legend and border (except those that are colored black) shall be direct applied Grade C sheeting.
 2. Background shall be Grade C reflective sheeting.

LETTER POSITIONS

Letter spacings are to start of next letter

	H	i	s	t	o	r	i	c	Series/Size Text Length			
19.5	3.8	1.3	2.3	2.2	3.3	2.2	1.4	2.5	9.5	C 2000		
											19.1	
15.2	3.6	2.9	5.3	3	2.2	2.9	5.3	2.6	5.2			C 2000
												27.7

TIP NO. U-5888 SHEET NO. SIGN-2

APPROVED: *Betsy L. Watson*

DATE: 8/14/2019

SEAL

DOCUMENT NOT CONSIDERED FINAL
 UNLESS ALL SIGNATURES COMPLETED

\$\$\$\$\$SYTIME\$\$\$\$\$
 \$\$\$\$\$\$DGN\$\$\$\$\$
 \$\$\$\$\$\$USERNAME\$\$\$\$\$

TYPE 'D' SIGNS