

SIGN NUMBER: 305  
 TYPE: D  
 QUANTITY: 1

BACKG COLOR: Green  
 COPY COLOR: White

SYMBOL	X	Y	WID	HT
AR_Type D	36.4	3	5	7.5


SIGN WIDTH: 48"  
 HEIGHT: 12"  
 TOTAL AREA: 4.0 Sq.Ft.

BORDER TYPE: FLUSH  
 RADII: 1.5"  
 WIDTH: 0.75"  
 RECESS: 0"

NO. Z BARS:  
 LENGTH:

MAT'L: 0.125" (3.2MM) ALUMINUM

DESIGN BY: RRH      CHECKED BY: BLW      DATE: Mar 10, 2019  
 PROJECT ID: U-5888      DIV: 14

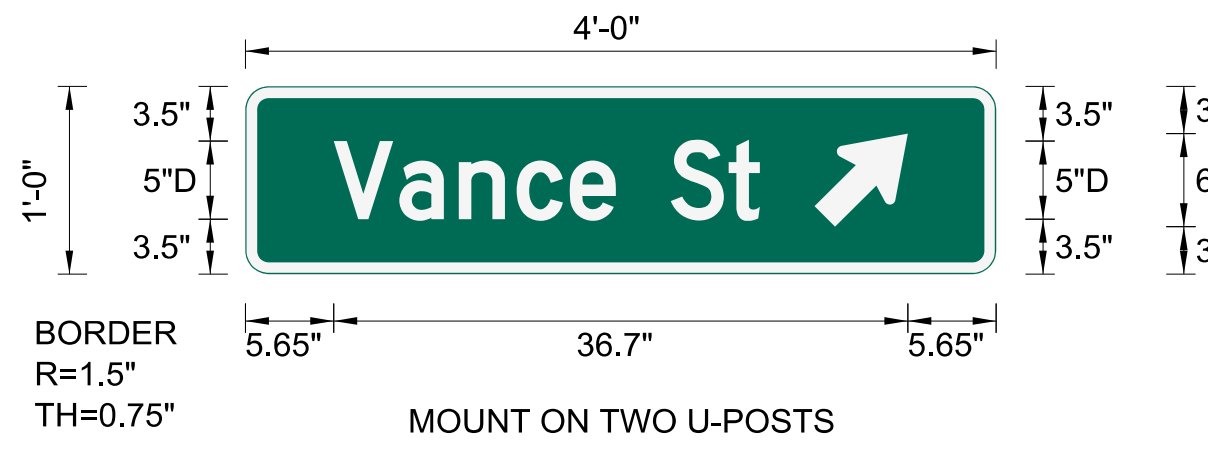

Spacing Factor is 1 unless specified otherwise

USE NOTES  
 1. Legend and border (except those that are colored black) shall be direct applied Grade C sheeting.  
 2. Background shall be Grade C reflective sheeting.

LETTER POSITIONS

Letter spacings are to start of next letter

	v	a	n	c	e	s	t											Series/Size Text Length
	5.6	4.2	3.8	3.7	3.4	3	3.5	3.7	2	15.1								D 2000 27.3

SIGN NUMBER: 306  
 TYPE: D  
 QUANTITY: 1

BACKG COLOR: Green  
 COPY COLOR: White

SYMBOL	X	Y	WID	HT
AR_Type D	37.3	3	5	7.5


SIGN WIDTH: 48"  
 HEIGHT: 12"  
 TOTAL AREA: 4.0 Sq.Ft.

BORDER TYPE: FLUSH  
 RADII: 1.5"  
 WIDTH: 0.75"  
 RECESS: 0"

NO. Z BARS:  
 LENGTH:

MAT'L: 0.125" (3.2MM) ALUMINUM

DESIGN BY: RRH      CHECKED BY: BLW      DATE: Mar 10, 2019  
 PROJECT ID: U-5888      DIV: 14

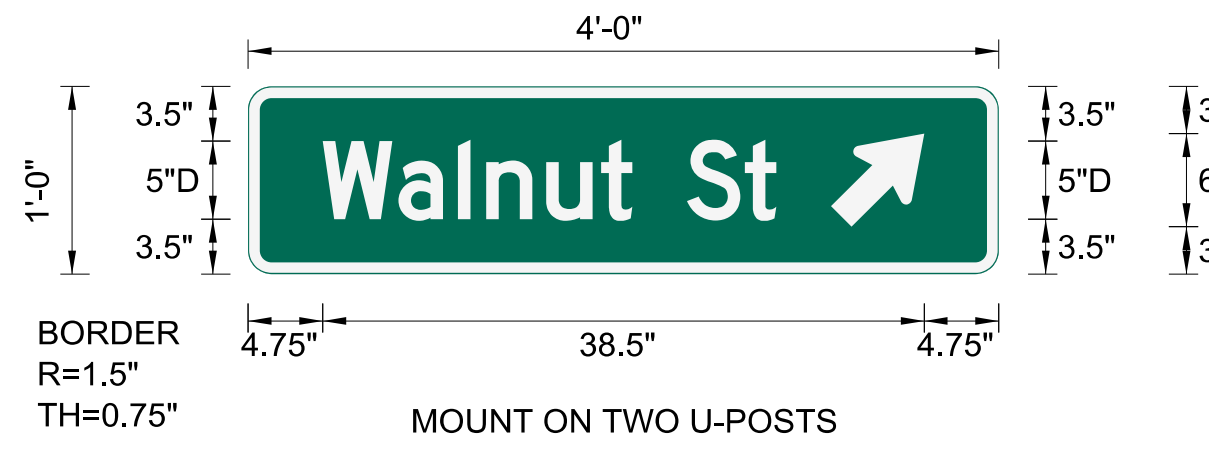

Spacing Factor is 1 unless specified otherwise

USE NOTES  
 1. Legend and border (except those that are colored black) shall be direct applied Grade C sheeting.  
 2. Background shall be Grade C reflective sheeting.

LETTER POSITIONS

Letter spacings are to start of next letter

	w	a	l	n	u	t	s	t										Series/Size Text Length
	4.8	4.8	3.8	1.8	3.8	3.5	2	3.5	3.7	2	14.2							D 2000 29

TIP NO. U-5888	SHEET NO. SIGN-2A
APPROVED: <i>Betsy L. Watson</i>	
DATE: 8/14/2019	
SEAL	
<b>DOCUMENT NOT CONSIDERED FINAL                  UNLESS ALL SIGNATURES COMPLETED</b>	

\$\$\$\$\$SYTIME\$\$\$\$\$  
 \$\$\$DDGN\$\$\$\$\$  
 \$\$\$USERNAME\$\$\$\$\$

TYPE 'D' SIGNS