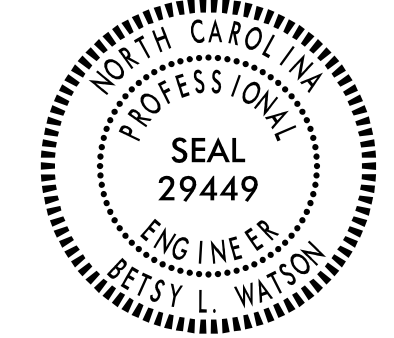

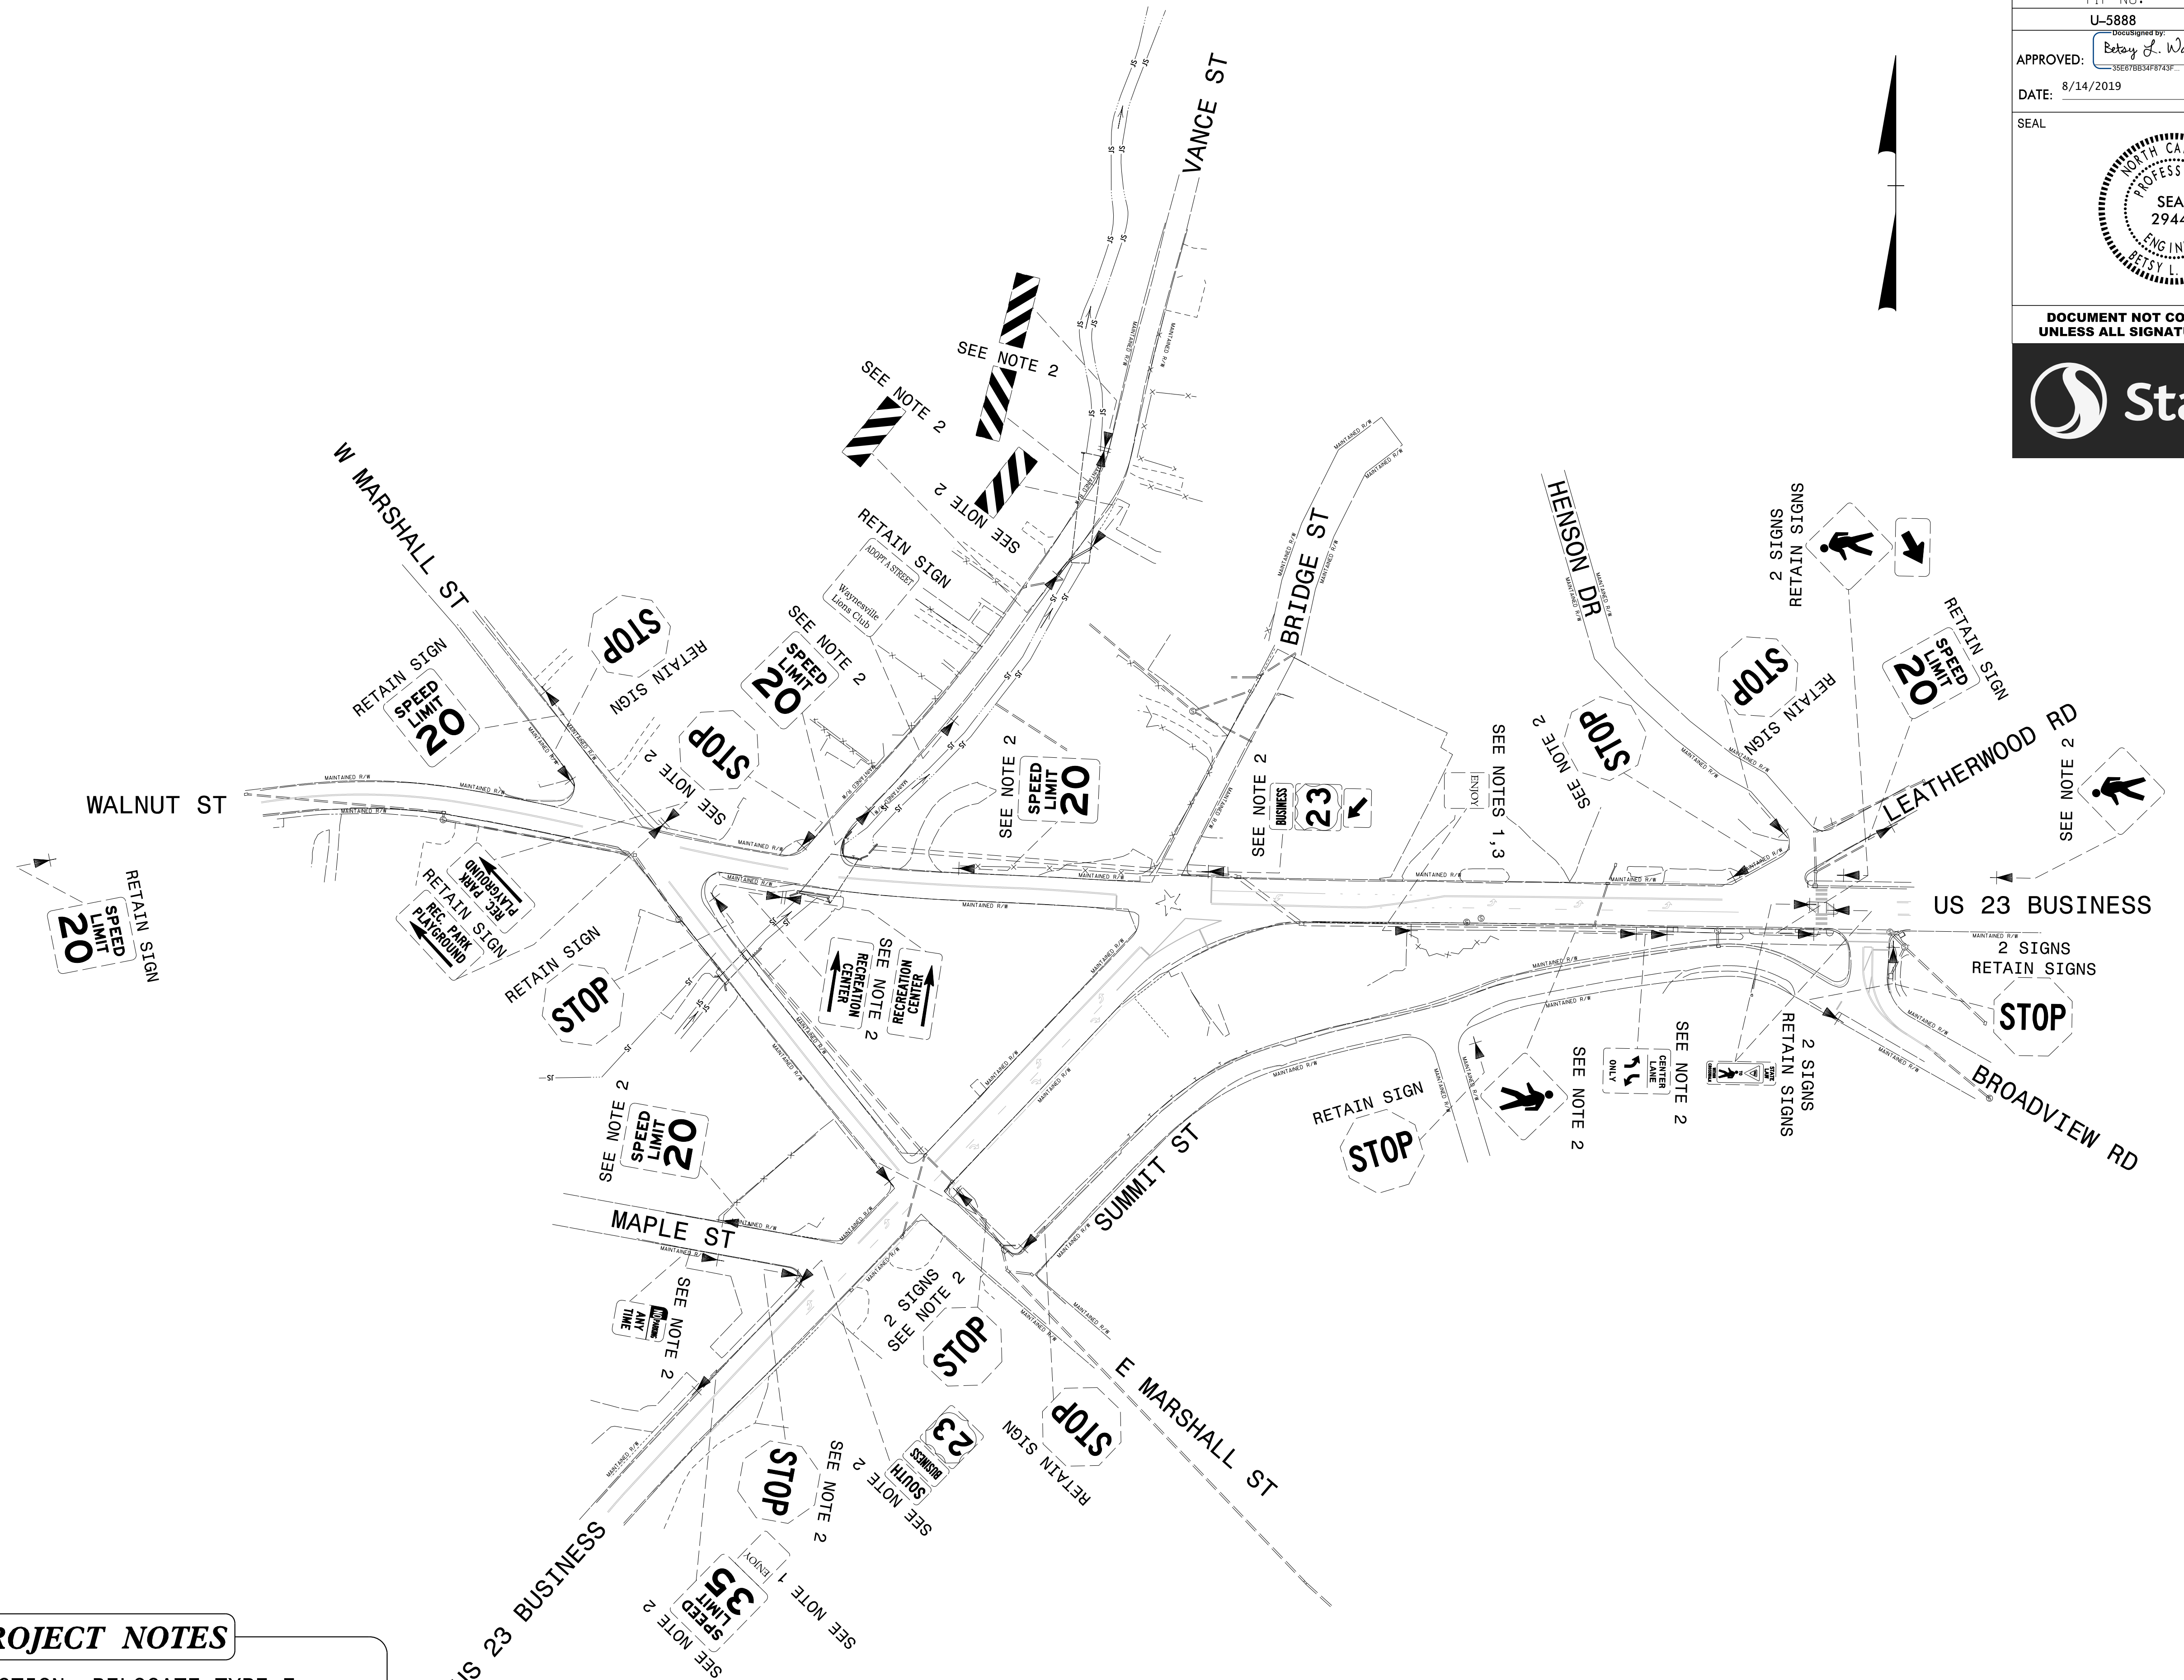


TIP NO. U-5888	SHEET NO. SIGN-4
APPROVED: <i>Betsy L. Watson</i> 35E7B834F8743F	
DATE: 8/14/2019	
SEAL	
	
DOCUMENT NOT CONSIDERED FINAL UNLESS ALL SIGNATURES COMPLETED	
	



**PROJECT NOTES**

- 1 SIGN ERECTION, RELOCATE TYPE E
- 2 DISPOSAL OF SIGN SYSTEM, U-CHANNEL
- 3 DISPOSAL OF SUPPORT, U-CHANNEL

EXISTING SIGNING  
US 23 BUSINESS  
STA -L1- 10+00 TO -L2- 24+20

\$\$\$\$\$SYTIME\$\$\$\$\$  
\$\$\$\$\$DDGN\$\$\$\$\$  
\$\$\$\$\$USERNAME\$\$\$\$\$