


TIP NO. U-5888	SHEET NO. SIGN-5
APPROVED: <i>Betsy L. Watson</i> 35E7B34F8743F	
DATE: 8/14/2019	
SEAL	

**DOCUMENT NOT CONSIDERED FINAL  
UNLESS ALL SIGNATURES COMPLETED**

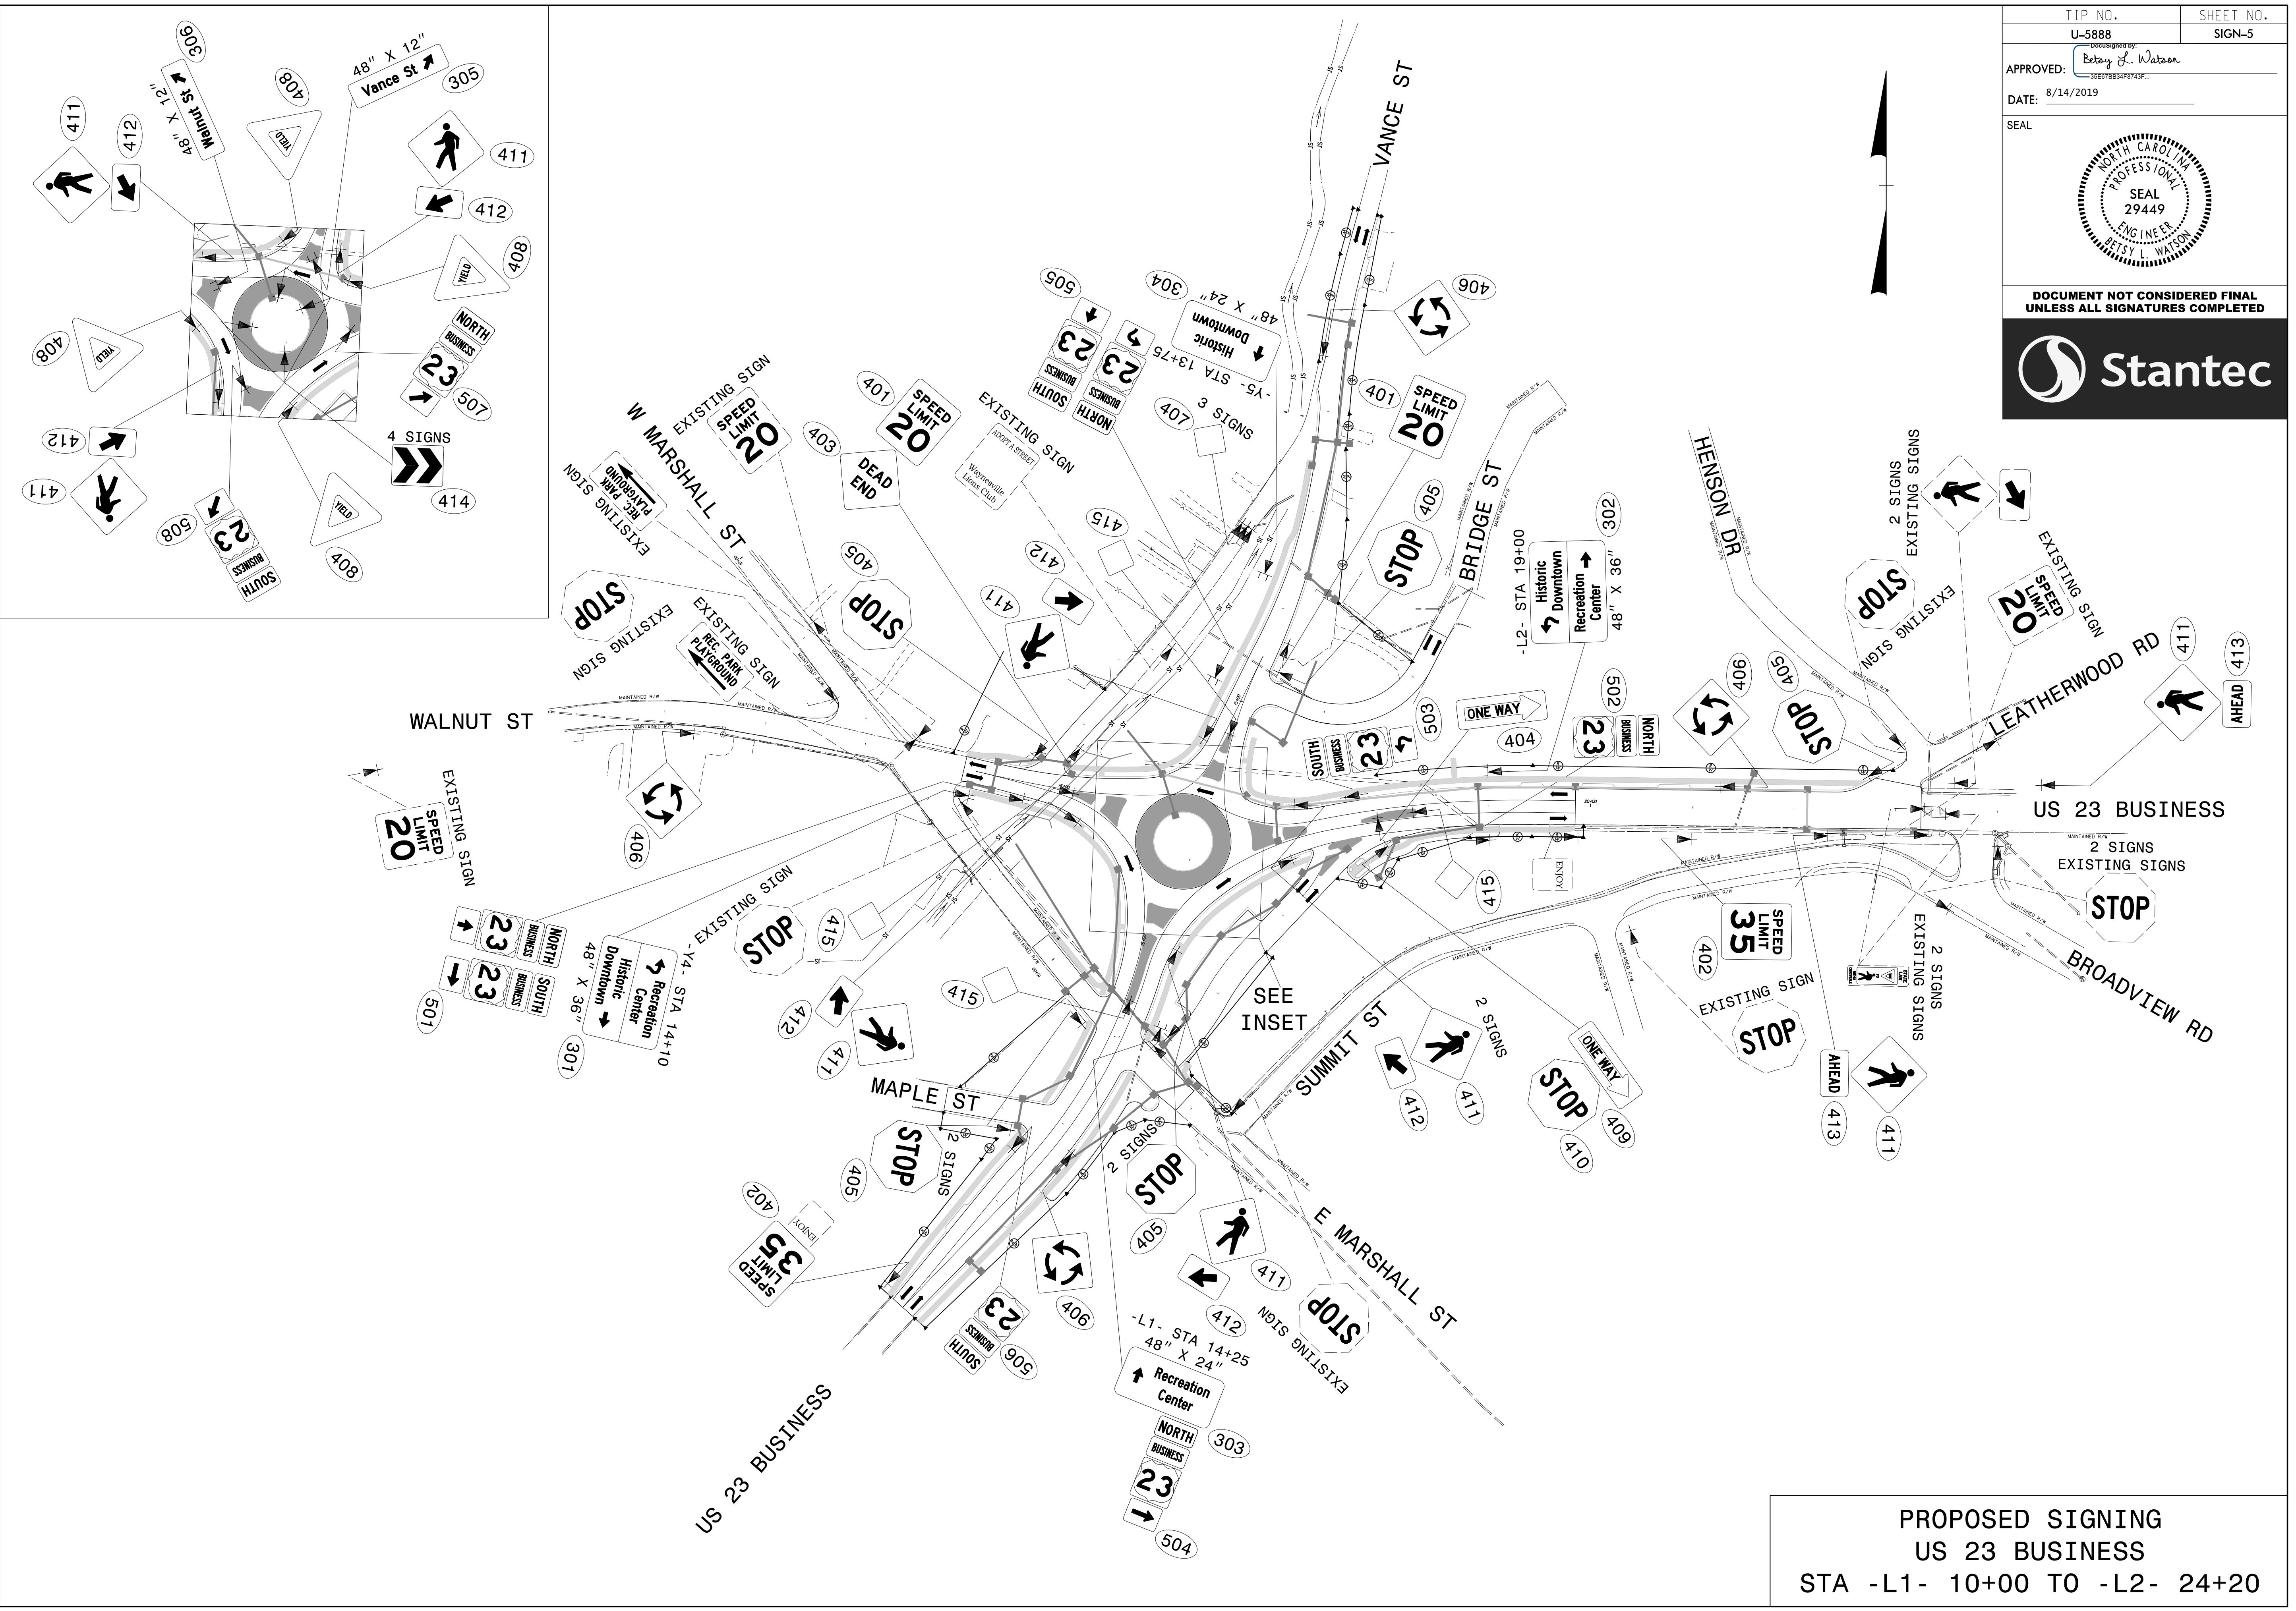

\$\$\$\$\$SYTIME\$\$\$\$\$  
 \$\$\$DDGN\$\$\$\$\$  
 \$\$\$USERNAME\$\$\$\$\$

**PROPOSED SIGNING  
 US 23 BUSINESS  
 STA -L1- 10+00 TO -L2- 24+20**