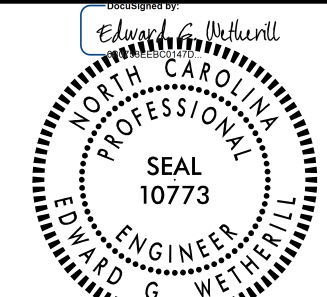


5/14/2021


V:\026881\1-dy\4A_UC4A_psh.dgn
UC4A.dwg

PROJECT REFERENCE NO.	SHEET NO.
U-5888	UC-4A
DESIGNED BY: SS	
DRAWN BY: SS	
CHECKED BY: MVZ	
APPROVED BY: MVZ	
REVISED:	
NORTH CAROLINA DEPARTMENT OF TRANSPORTATION	
UTILITIES ENGINEERING SEC. PHONE: (919) 707-6690 FAX: (919) 250-4151	
UTILITY CONSTRUCTION PLANS ONLY	

UTILITY CONSTRUCTION

DOCUMENT NOT CONSIDERED FINAL
UNLESS ALL SIGNATURES COMPLETED

FINAL DESIGN
RELEASE
FOR CONSTRUCTION

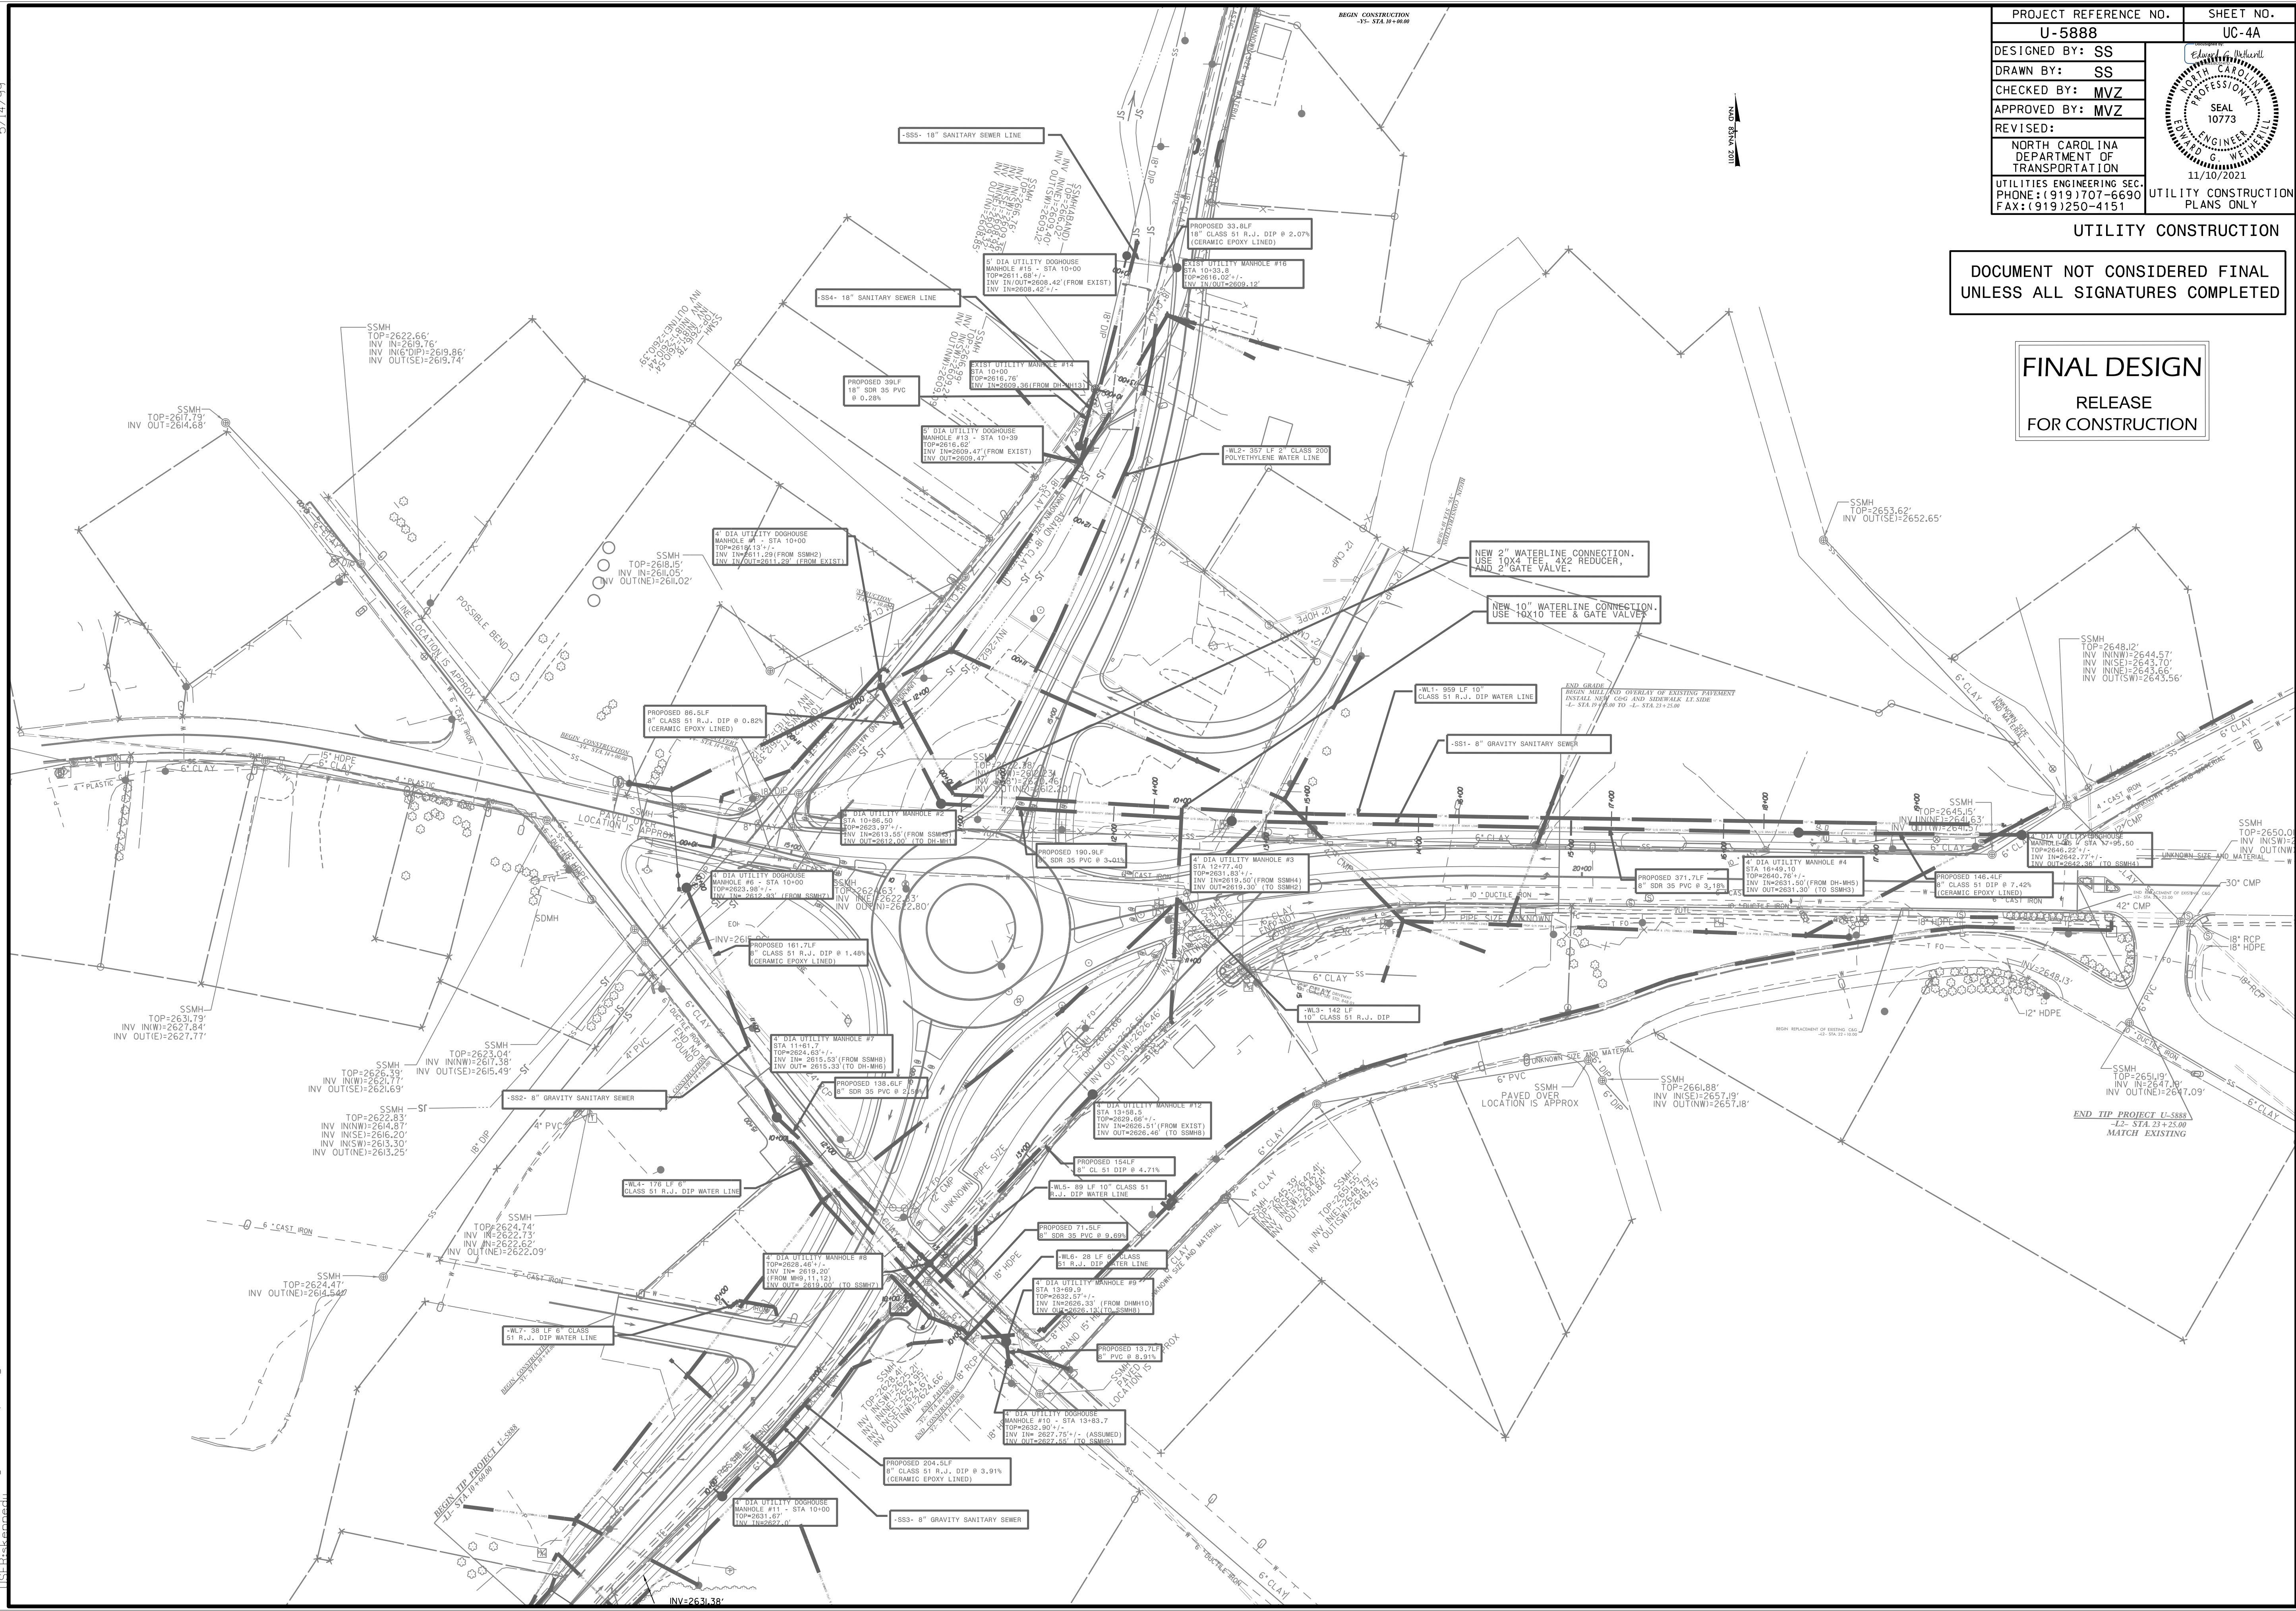

END TIP PROJECT U-5888
MATCH EXISTING