


5/14/2021

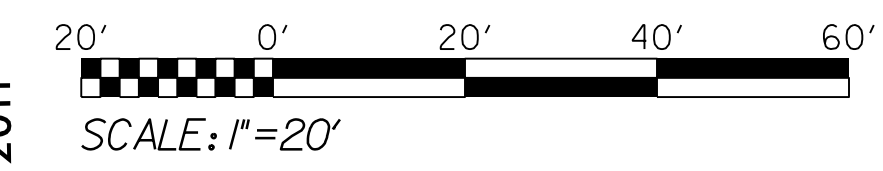


NAD 83/NA 2011

PROJECT REFERENCE NO. U-5888	SHEET NO. UC-7
DESIGNED BY: SS	
DRAWN BY: SS	
CHECKED BY: MVZ	
APPROVED BY: MVZ	
REVISED:	
NORTH CAROLINA DEPARTMENT OF TRANSPORTATION UTILITIES ENGINEERING SECTION PHONE: (919) 707-6690 FAX: (919) 250-4151	
UTILITY CONSTRUCTION PLANS ONLY	

FINAL DESIGN
RELEASE FOR CONSTRUCTION

UTILITY CONSTRUCTION
DOCUMENT NOT CONSIDERED FINAL UNLESS ALL SIGNATURES COMPLETED

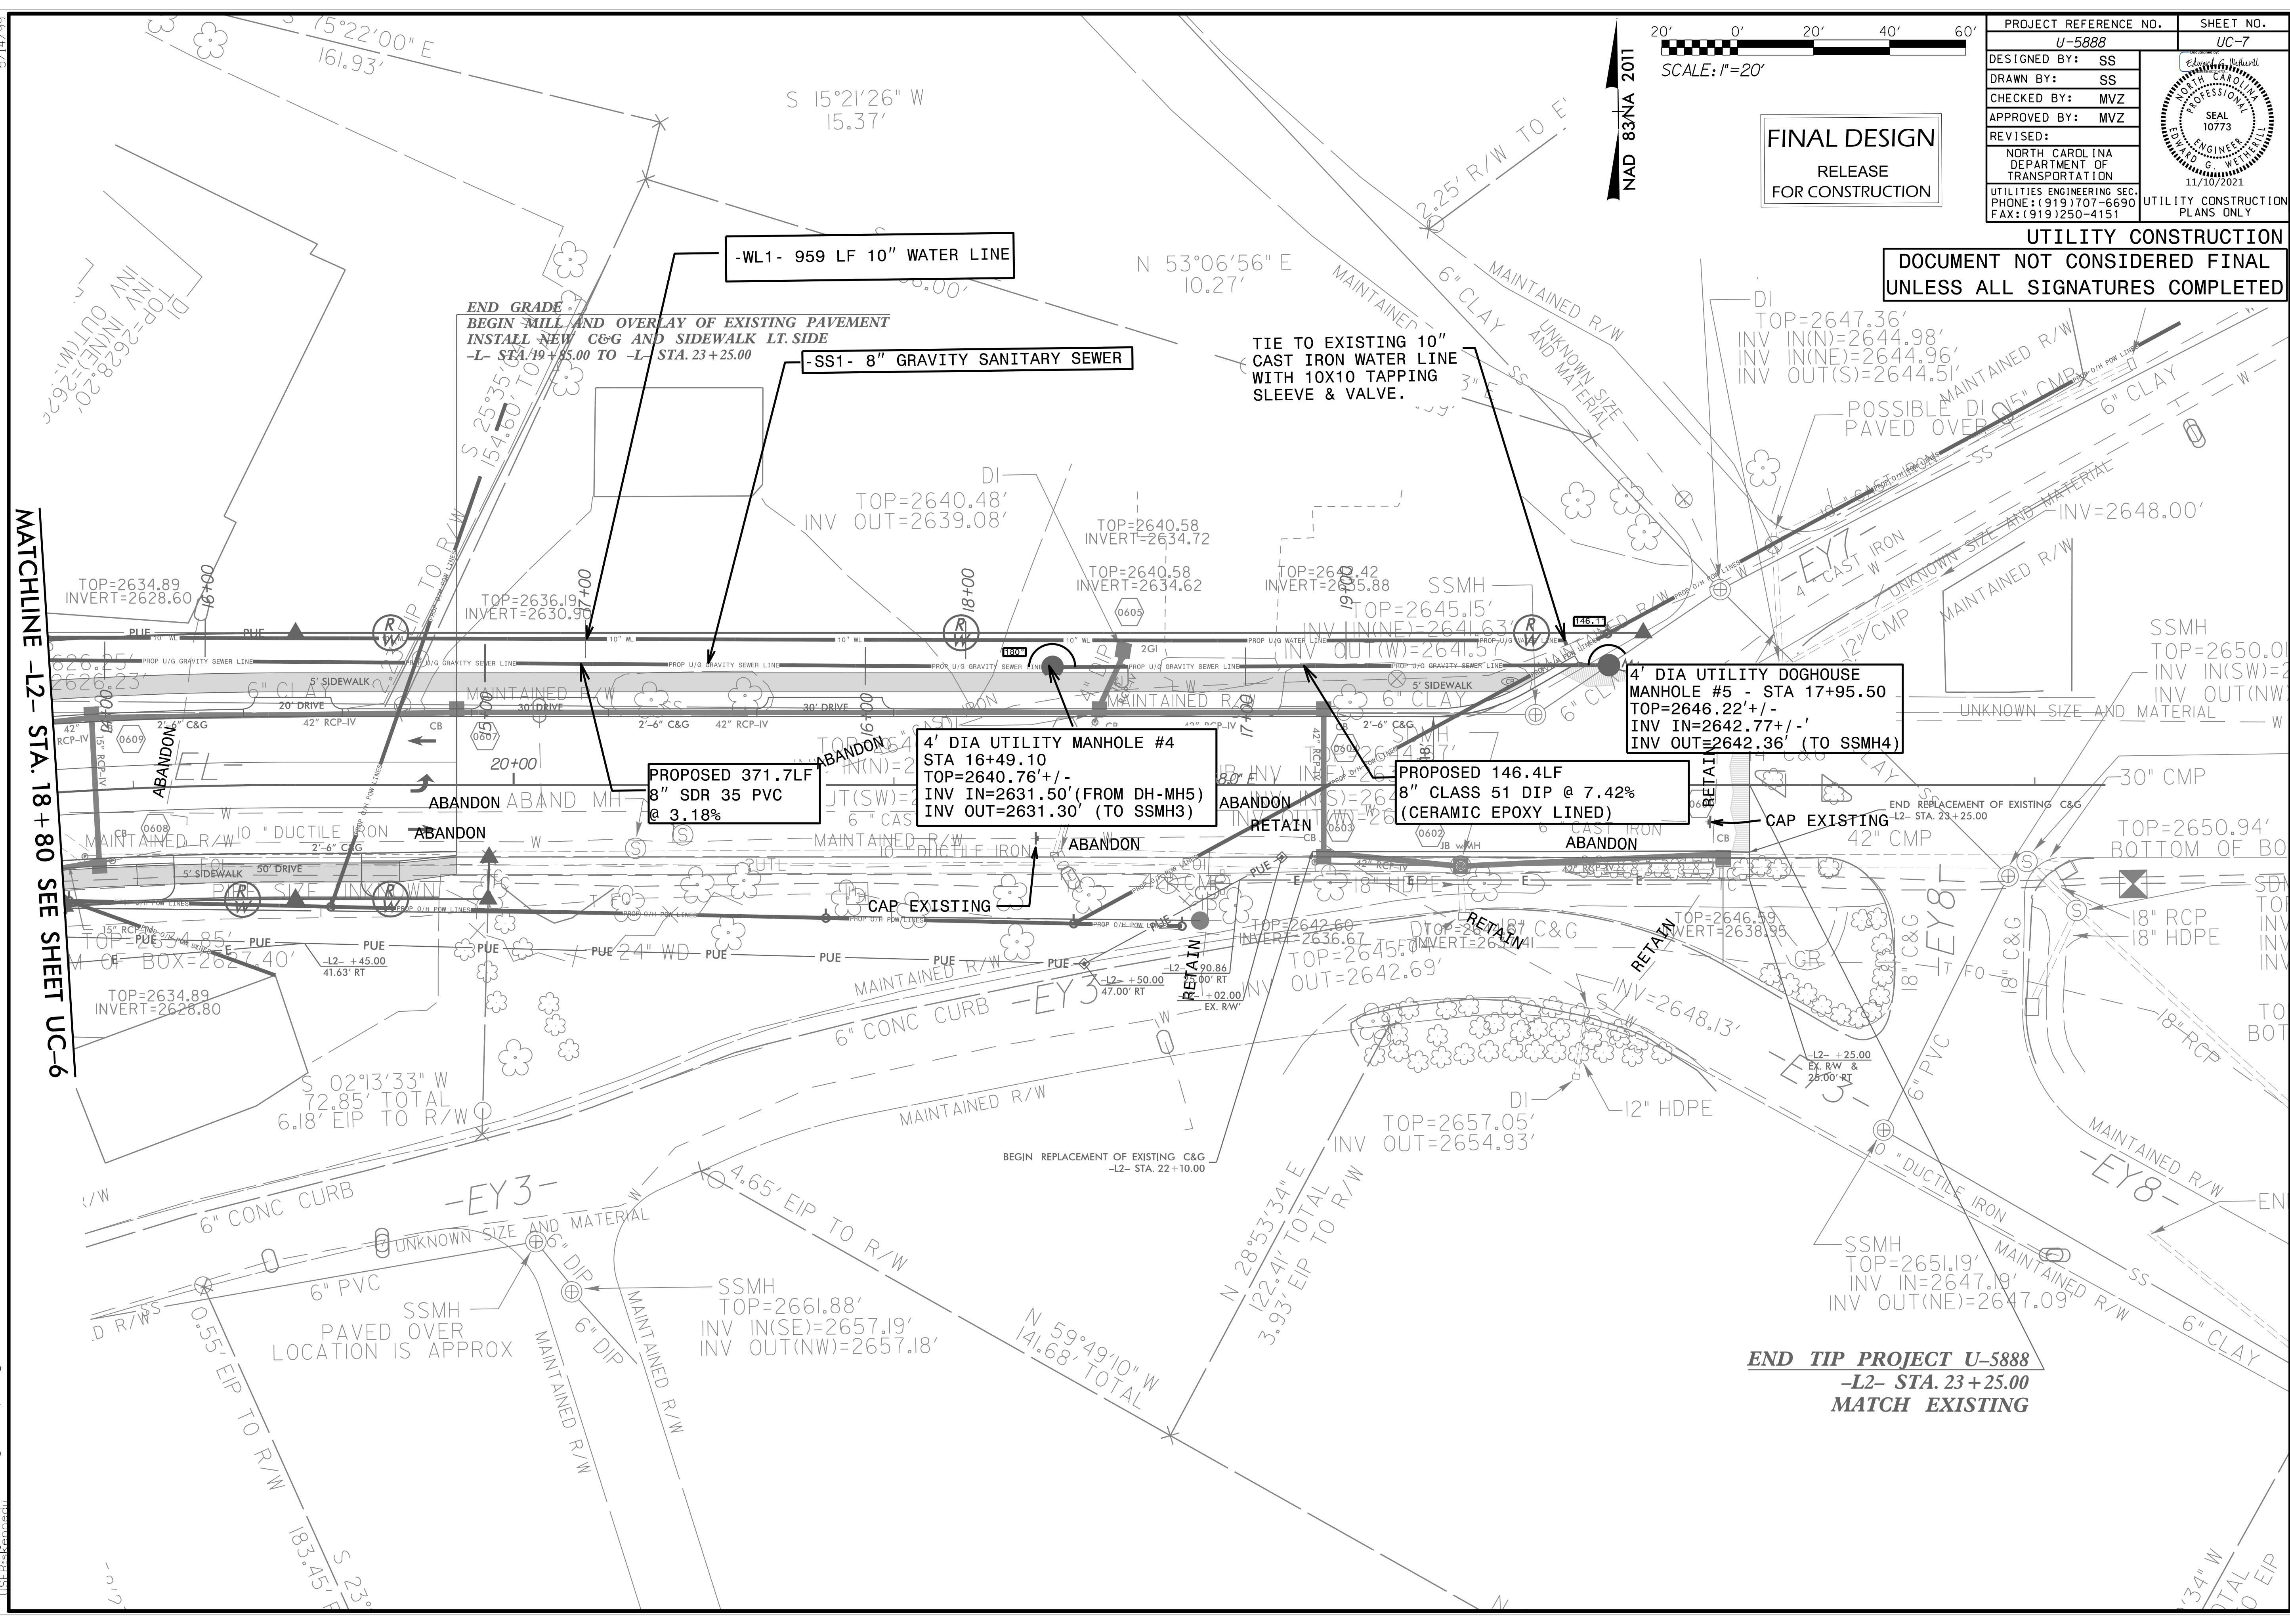

MATCHLINE -L2- STA. 18 + 80 SEE SHEET UC-6

END TIP PROJECT U-5888
-L2- STA. 23 + 25.00
MATCH EXISTING

1/10/2021 10:58:88 ut_rdy7_UC7_psh.dgn