


8/17/99

**FINAL DESIGN**  
RELEASE  
FOR CONSTRUCTION

PROJECT REFERENCE NO. <b>U-5888</b>	SHEET NO. <b>UC-12</b>
DESIGNED BY: <b>SS</b>	
DRAWN BY: <b>SS</b>	
CHECKED BY: <b>MVZ</b>	
APPROVED BY: <b>MVZ</b>	
REVISED:	
NORTH CAROLINA DEPARTMENT OF TRANSPORTATION UTILITIES ENGINEERING SECTION PHONE: (919) 707-6690 FAX: (919) 250-4151	
UTILITY CONSTRUCTION PLANS ONLY	

**DOCUMENT NOT CONSIDERED FINAL  
UNLESS ALL SIGNATURES COMPLETED**

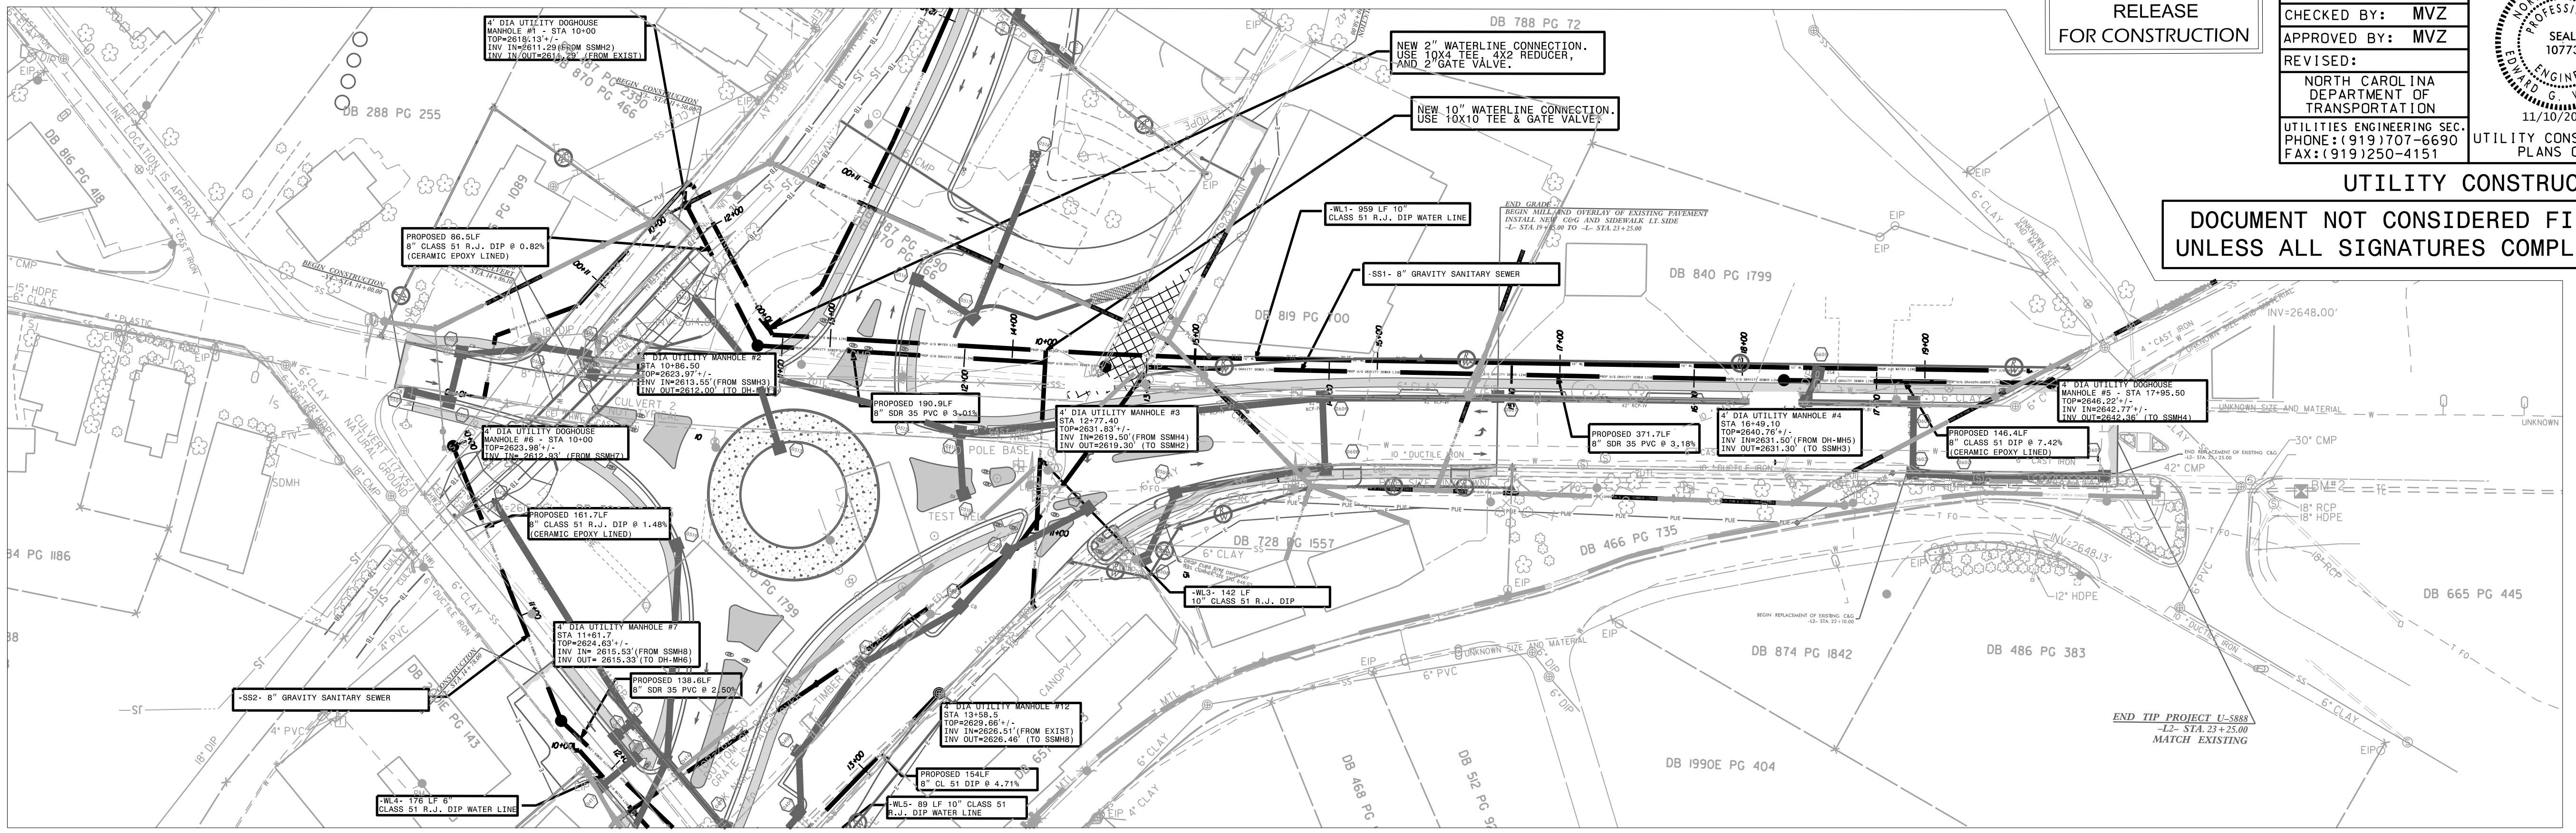

REVISIONS

