



UTILITIES BY OTHERS

ALL PROPOSED UTILITY WORK SHOWN ON THIS SHEET WILL BE DONE BY OTHERS. NO PAYMENT WILL BE MADE TO THE CONTRACTOR FOR PROPOSED UTILITY WORK SHOWN ON THIS SHEET.

O/H POWER - TOWN OF WAYNESVILLE
O/H COMMUNICATIONS - CHARTER
O/H COMMUNICATIONS - AT&T

SEE UO PROVISIONS FOR TEST HOLE INFORMATION

LYNDA D. MACLEAN
DB 649 PG 475

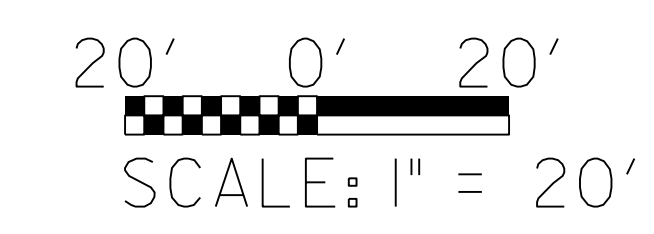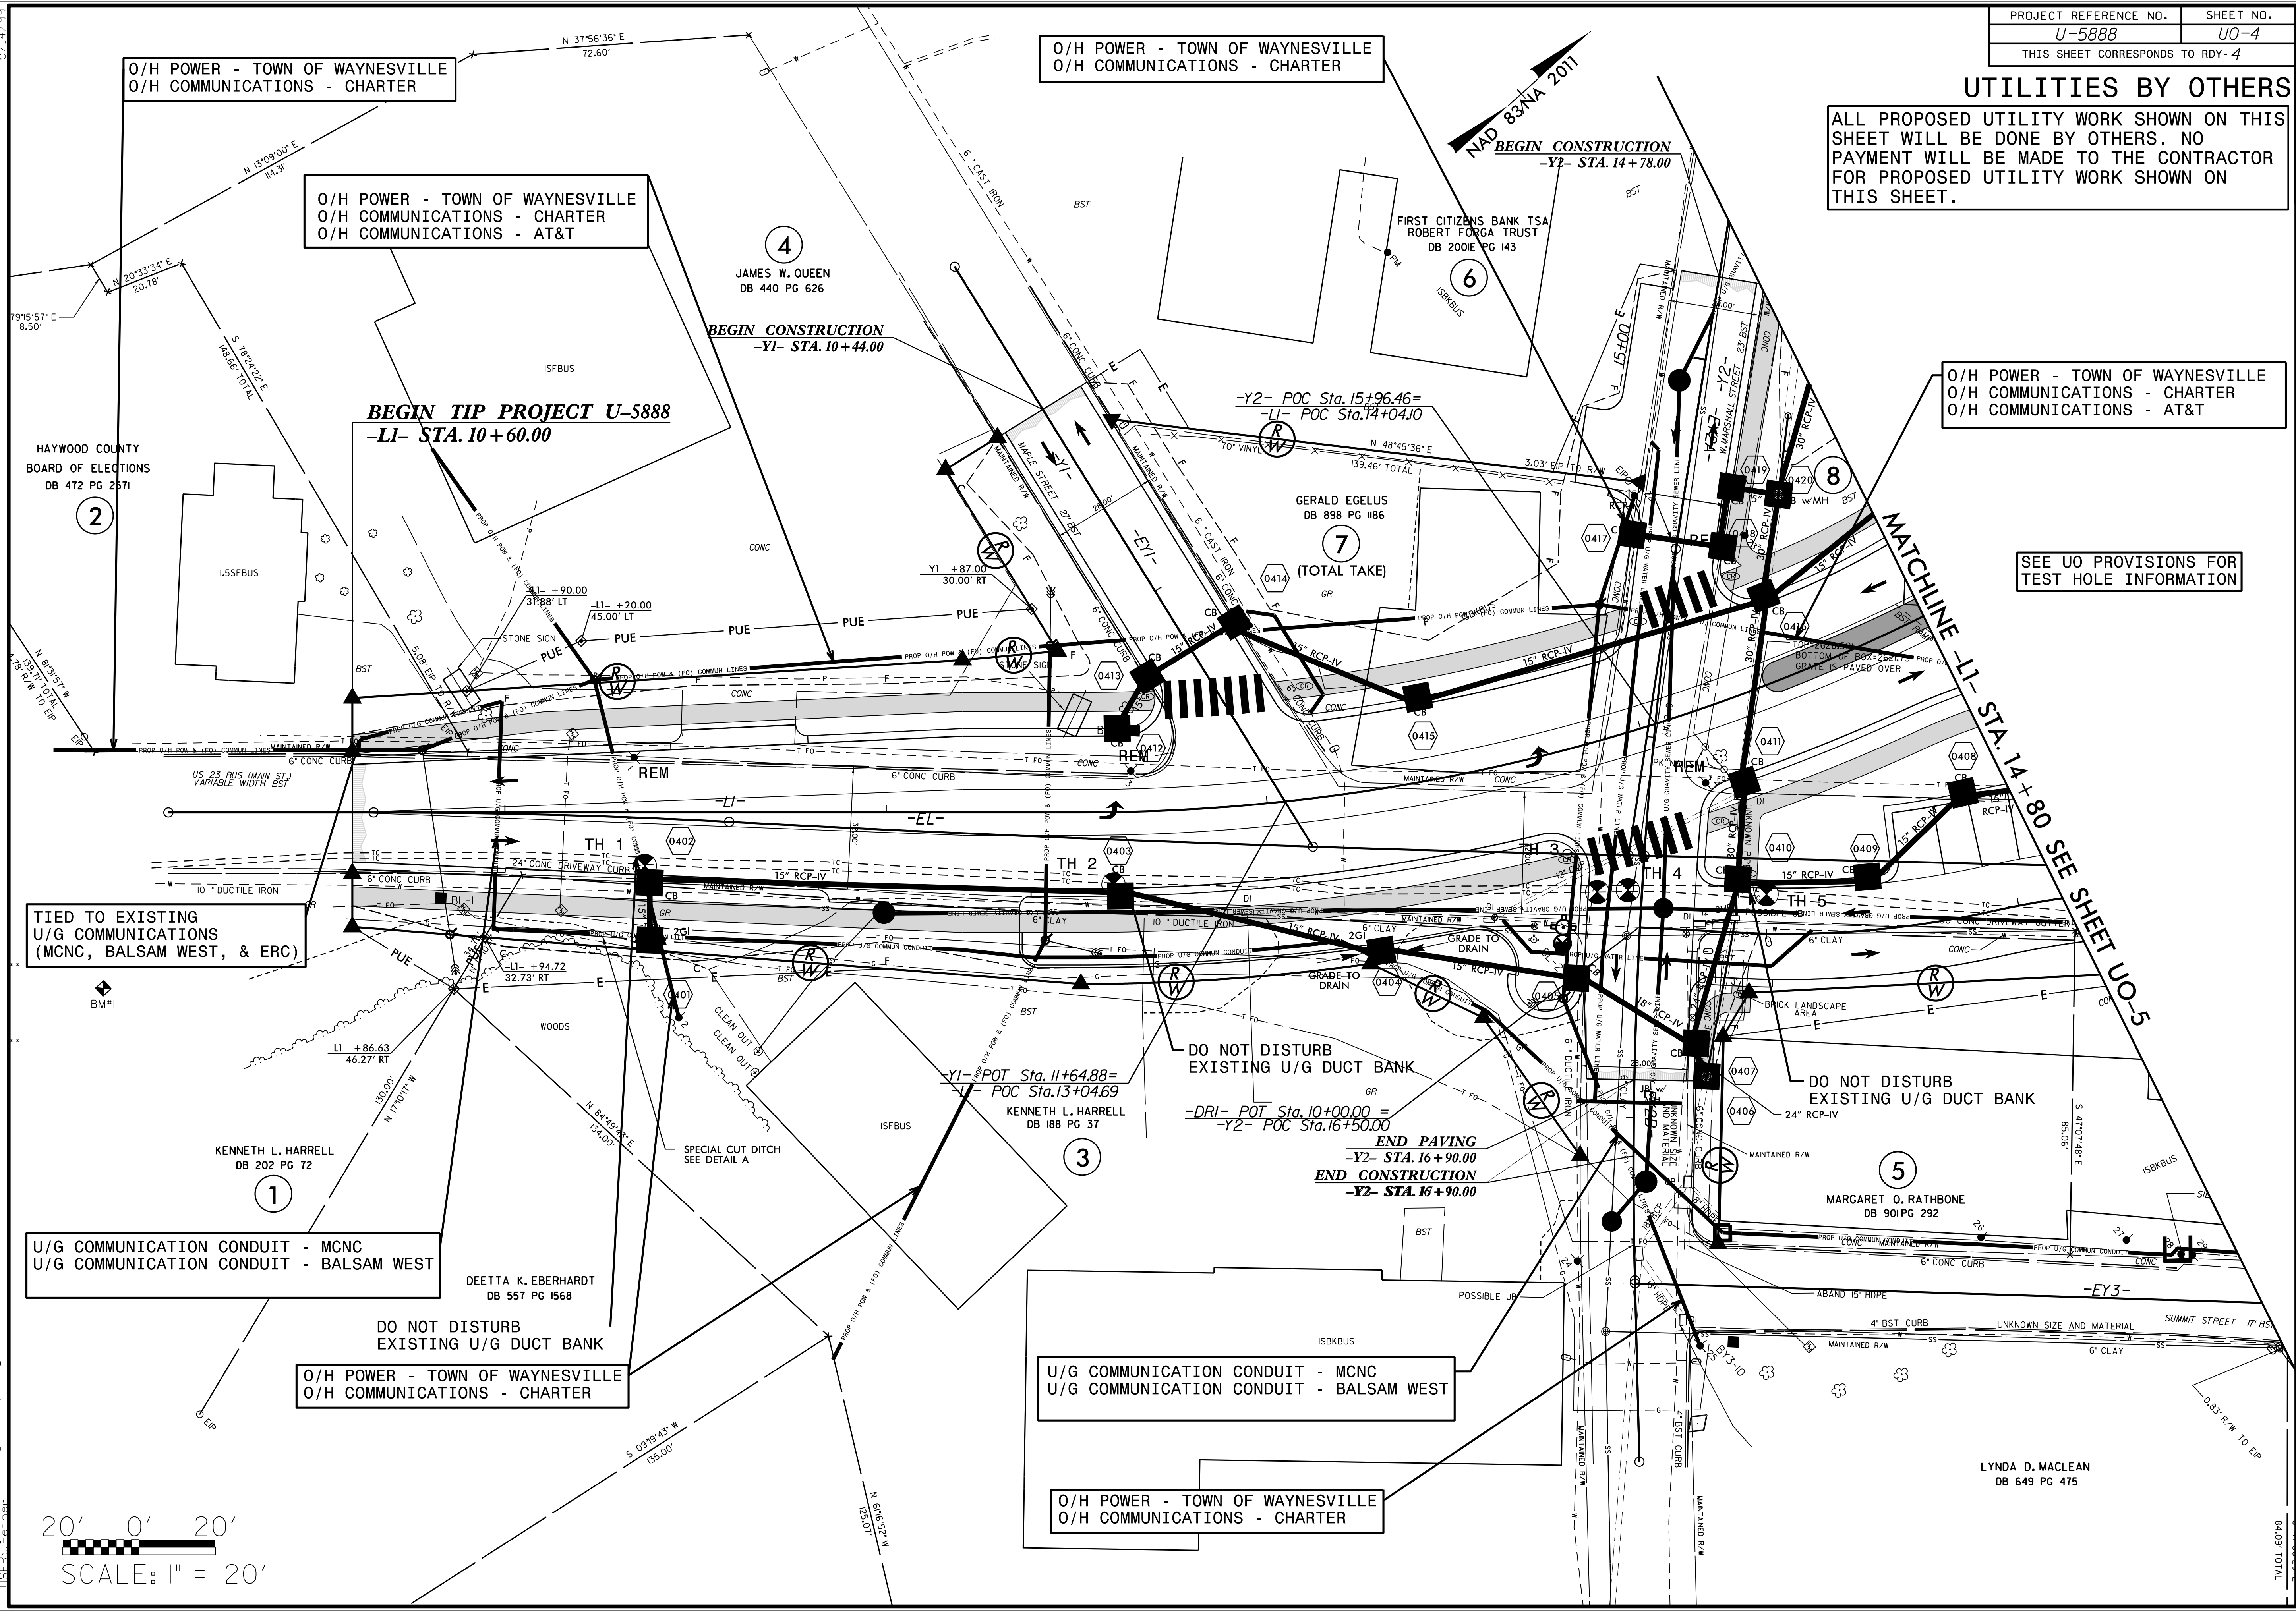

5/14/99
 12/16/2008
 U-5888.ut_rdy4_U04_psh.dgn
 84.09' TOTAL