

**UTILITIES BY OTHERS**

ALL PROPOSED UTILITY WORK SHOWN ON THIS SHEET WILL BE DONE BY OTHERS. NO PAYMENT WILL BE MADE TO THE CONTRACTOR FOR PROPOSED UTILITY WORK SHOWN ON THIS SHEET.

O/H POWER - TOWN OF WAYNESVILLE  
O/H COMMUNICATIONS - CHARTER  
O/H COMMUNICATIONS - AT&T

O/H POWER - TOWN OF WAYNESVILLE  
O/H COMMUNICATIONS - CHARTER  
O/H COMMUNICATIONS - AT&T  
O/H COMMUNICATIONS - ERC



U/G COMMUNICATION CONDUIT - MCNC  
U/G COMMUNICATION CONDUIT - BALSAM WEST

O/H POWER - TOWN OF WAYNESVILLE  
O/H COMMUNICATIONS - CHARTER  
O/H COMMUNICATIONS - AT&T

DO NOT DISTURB EXISTING U/G DUCT BANK

MATCHLINE -Y5- STA. 14+00 SEE SHEET UO-7  
MATCHLINE -Y6- STA. 11+00 SEE SHEET UO-7  
MATCHLINE -L2- STA. 18+80 SEE SHEET UO-6

MATCHLINE -L1- STA. 14+80 SEE SHEET UO-4

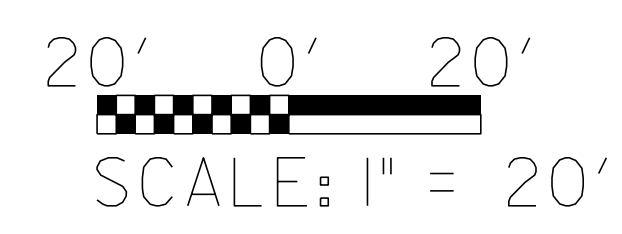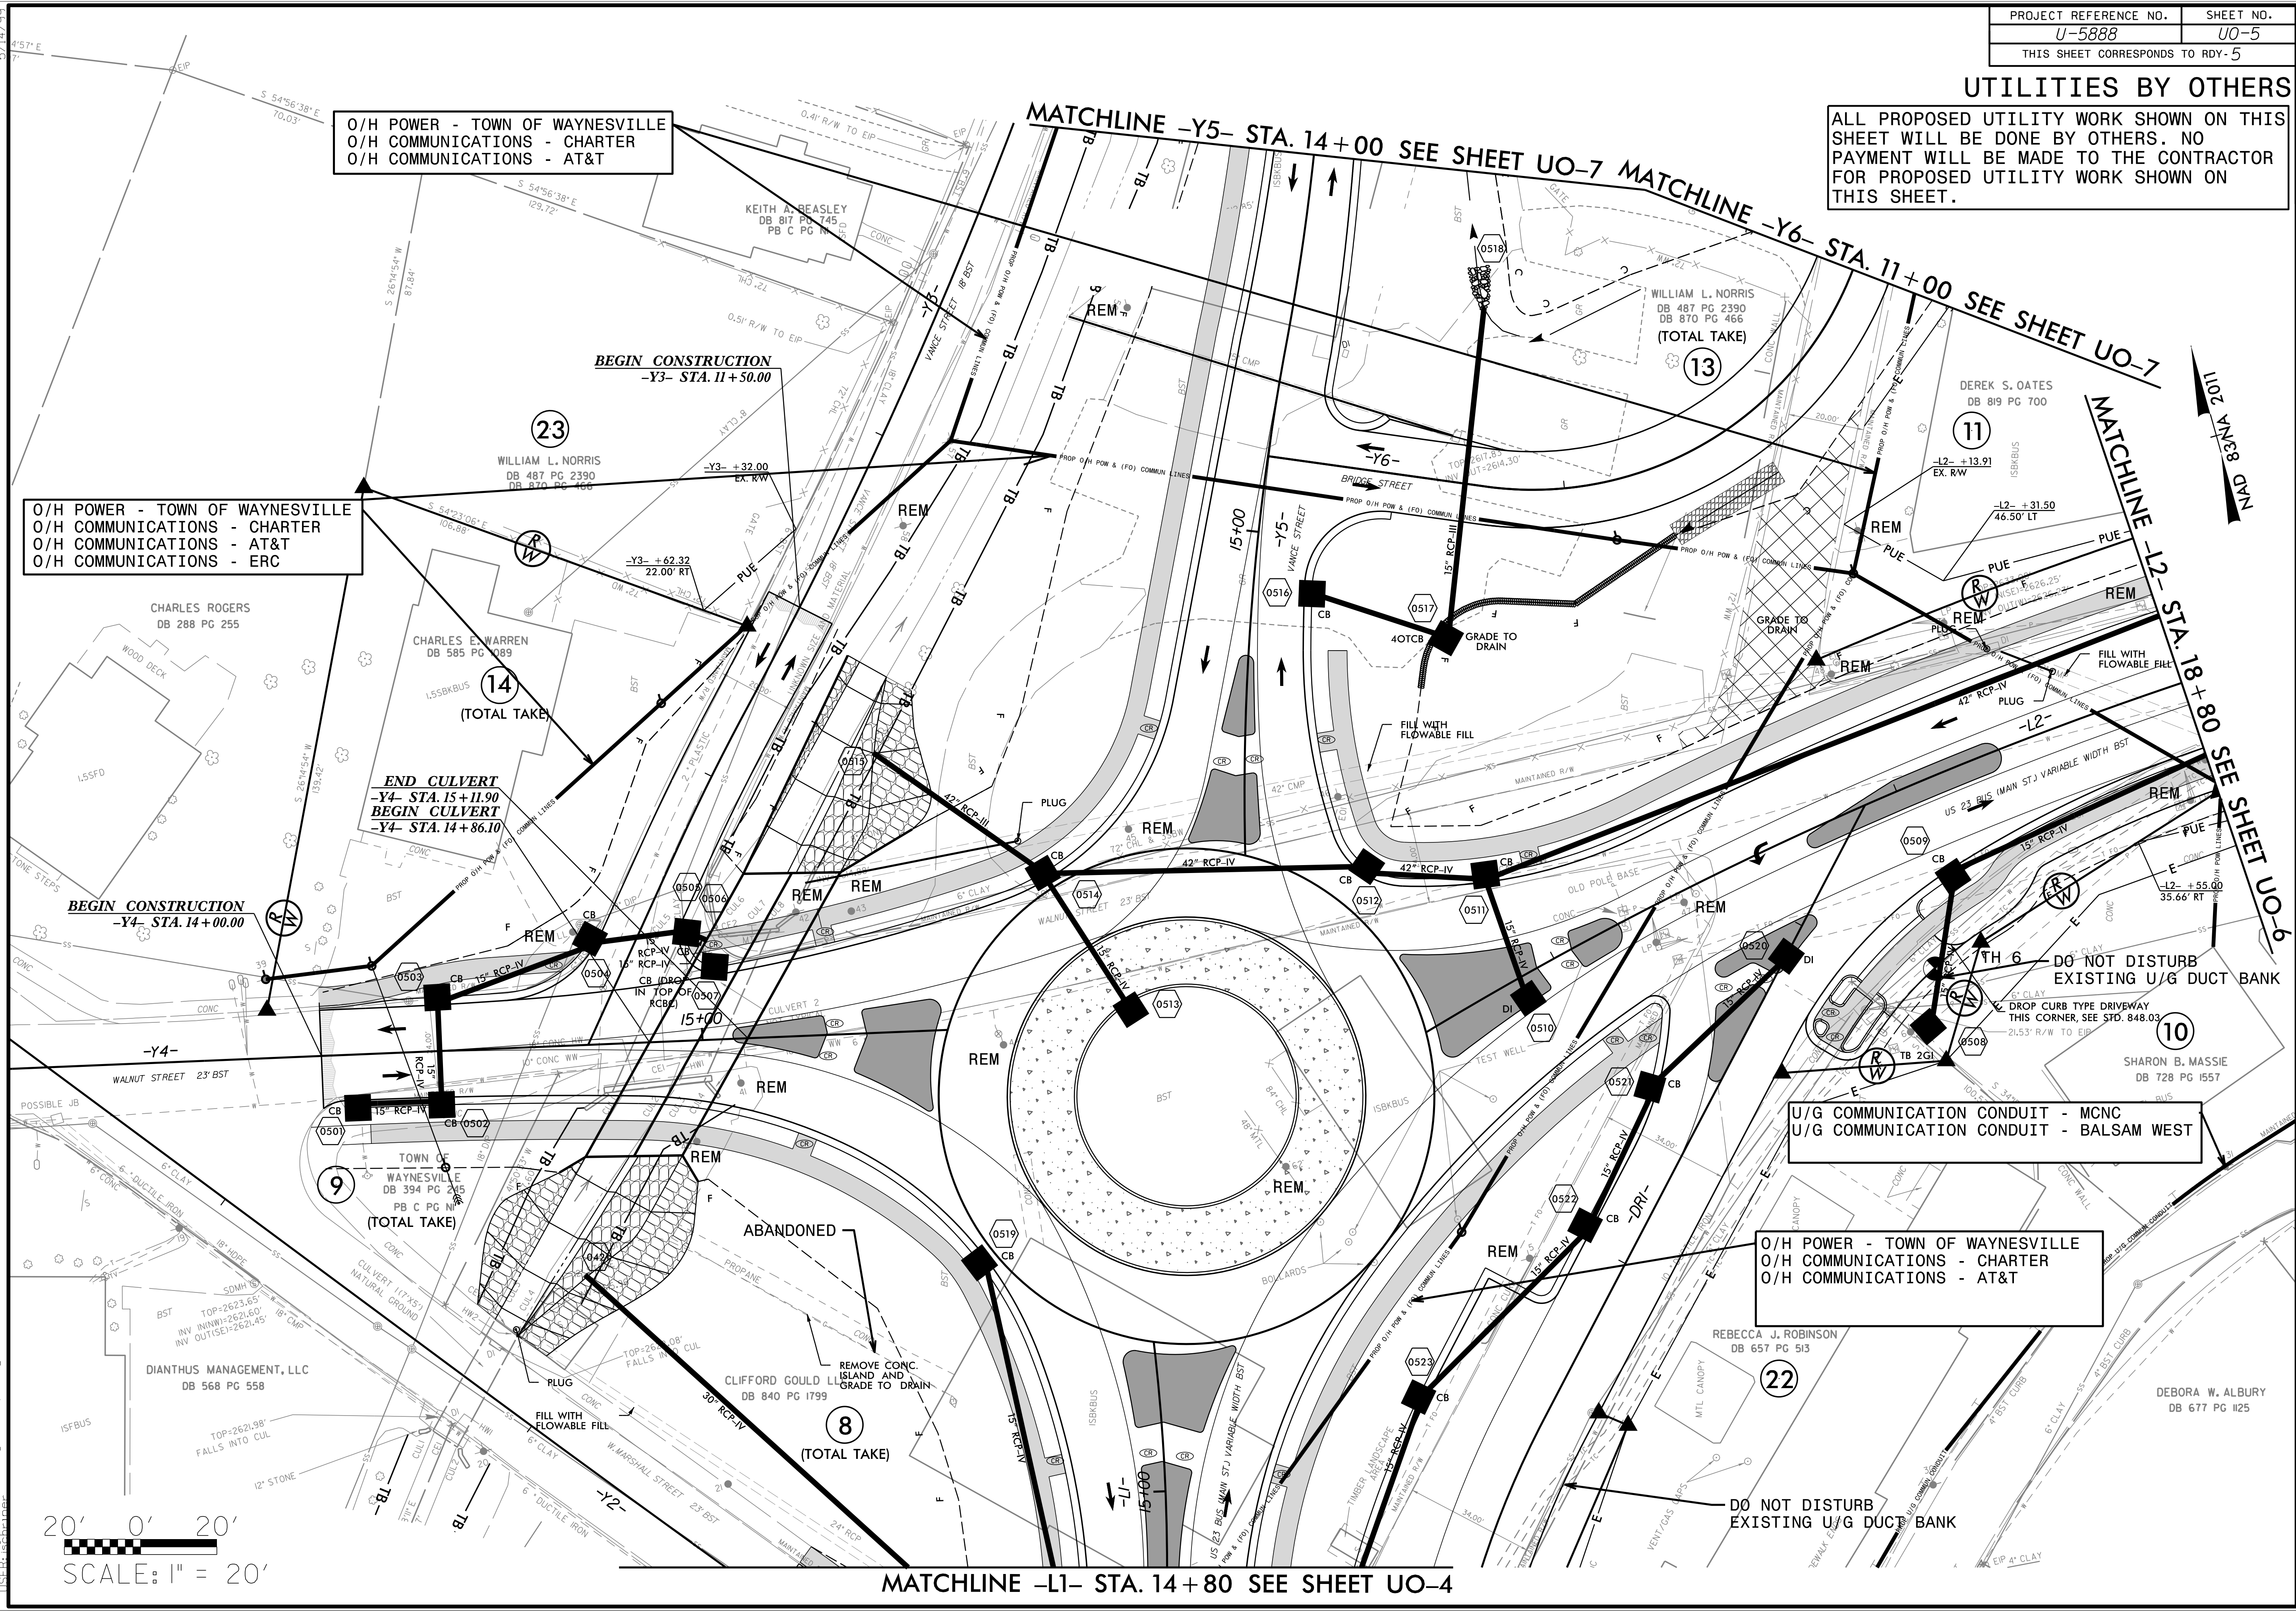

20-NOV-15-88 ut\_rdy5\_U05\_psh.dgn