

UTILITIES BY OTHERS

ALL PROPOSED UTILITY WORK SHOWN ON THIS SHEET WILL BE DONE BY OTHERS. NO PAYMENT WILL BE MADE TO THE CONTRACTOR FOR PROPOSED UTILITY WORK SHOWN ON THIS SHEET.

O/H POWER - TOWN OF WAYNESVILLE
O/H COMMUNICATIONS - CHARTER
O/H COMMUNICATIONS - AT&T

O/H POWER - TOWN OF WAYNESVILLE
O/H COMMUNICATIONS - CHARTER


END GRADE
BEGIN MILL AND OVERLAY OF EXISTING PAVEMENT
INSTALL NEW C&G AND SIDEWALK LT. SIDE
-L2- STA. 19+85.00 TO -L2- STA. 22+80.00

END TIP PROJECT U-5888
-L2- STA. 23+25.00
MATCH EXISTING

MATCHLINE -L2- STA. 18+80 SEE SHEET UO-5

MATCHLINE -L2- POT. STA. 24+18.50

NAD 83/NA 2011

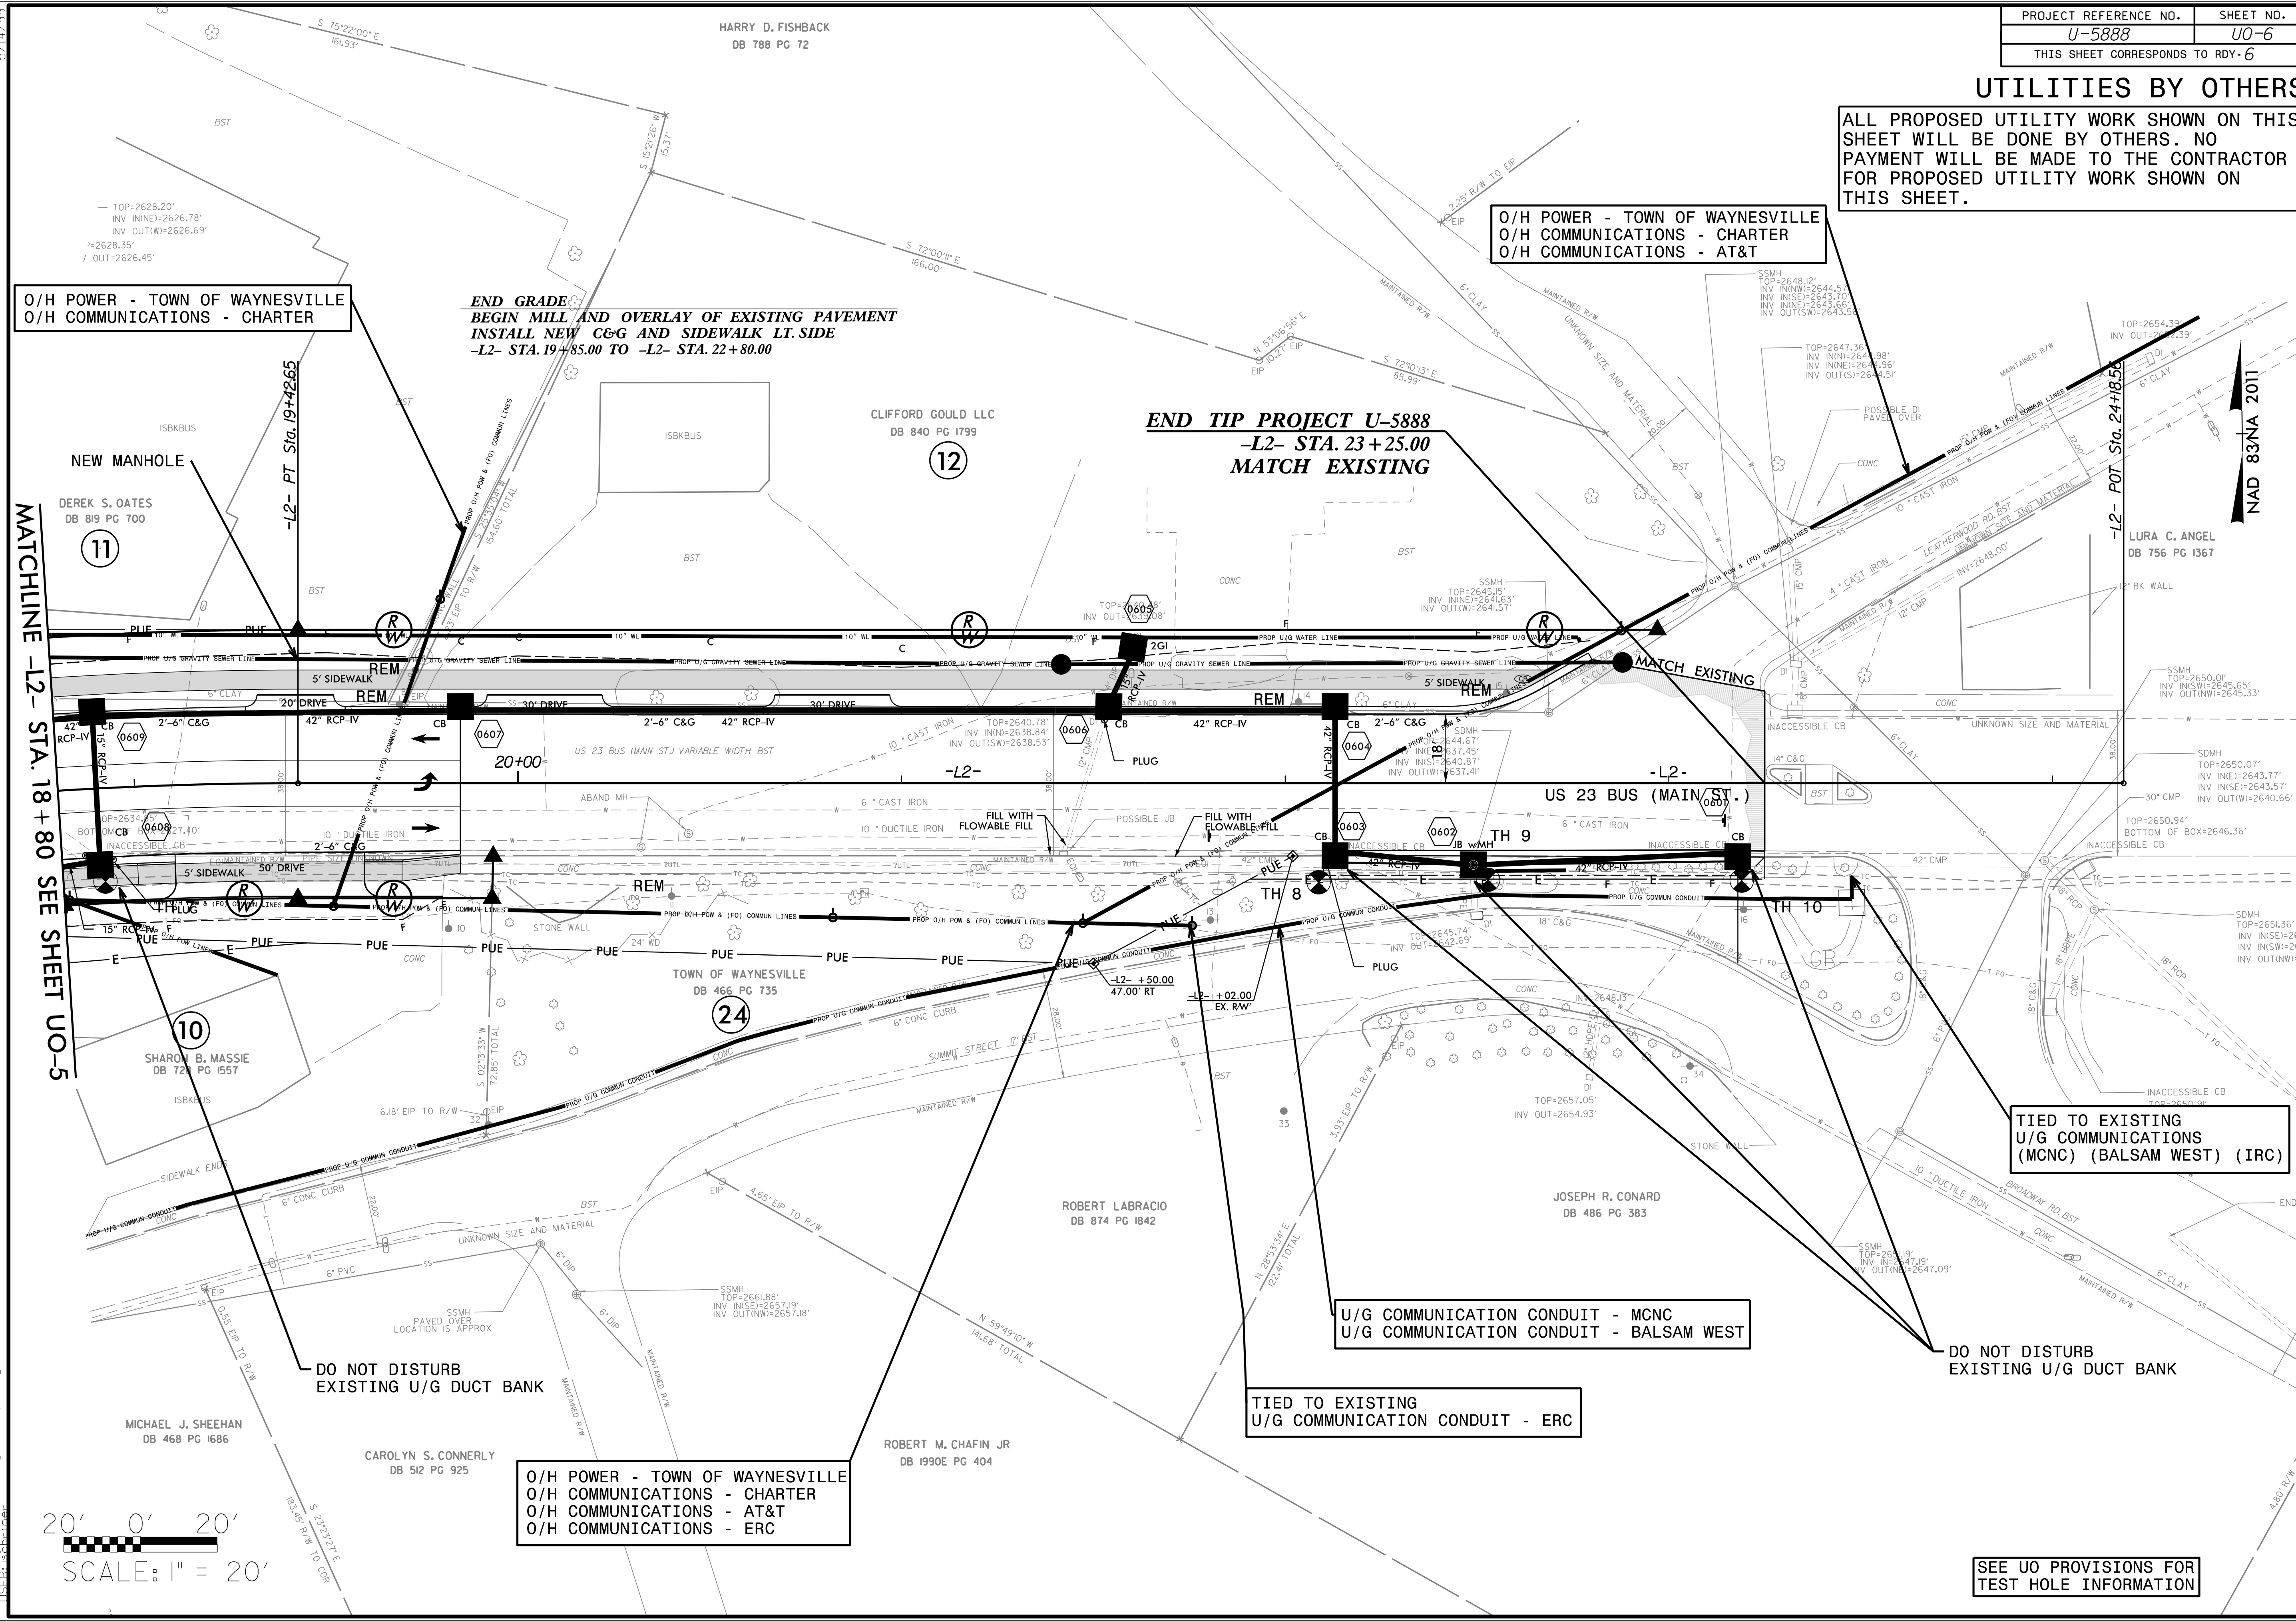


TIED TO EXISTING
U/G COMMUNICATIONS
(MCNC) (BALSAM WEST) (IRC)

U/G COMMUNICATION CONDUIT - MCNC
U/G COMMUNICATION CONDUIT - BALSAM WEST

DO NOT DISTURB
EXISTING U/G DUCT BANK

TIED TO EXISTING
U/G COMMUNICATION CONDUIT - ERC

O/H POWER - TOWN OF WAYNESVILLE
O/H COMMUNICATIONS - CHARTER
O/H COMMUNICATIONS - AT&T
O/H COMMUNICATIONS - ERC

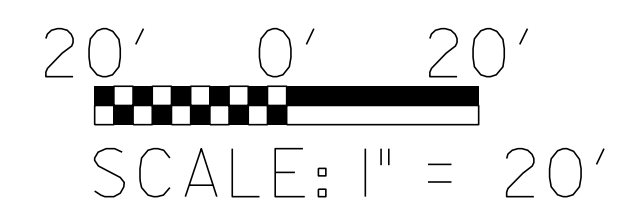

SEE UO PROVISIONS FOR
TEST HOLE INFORMATION

5/14/2019 20-Nov-19 15:58:88 ut_rdy6_U06_psh.dgn