
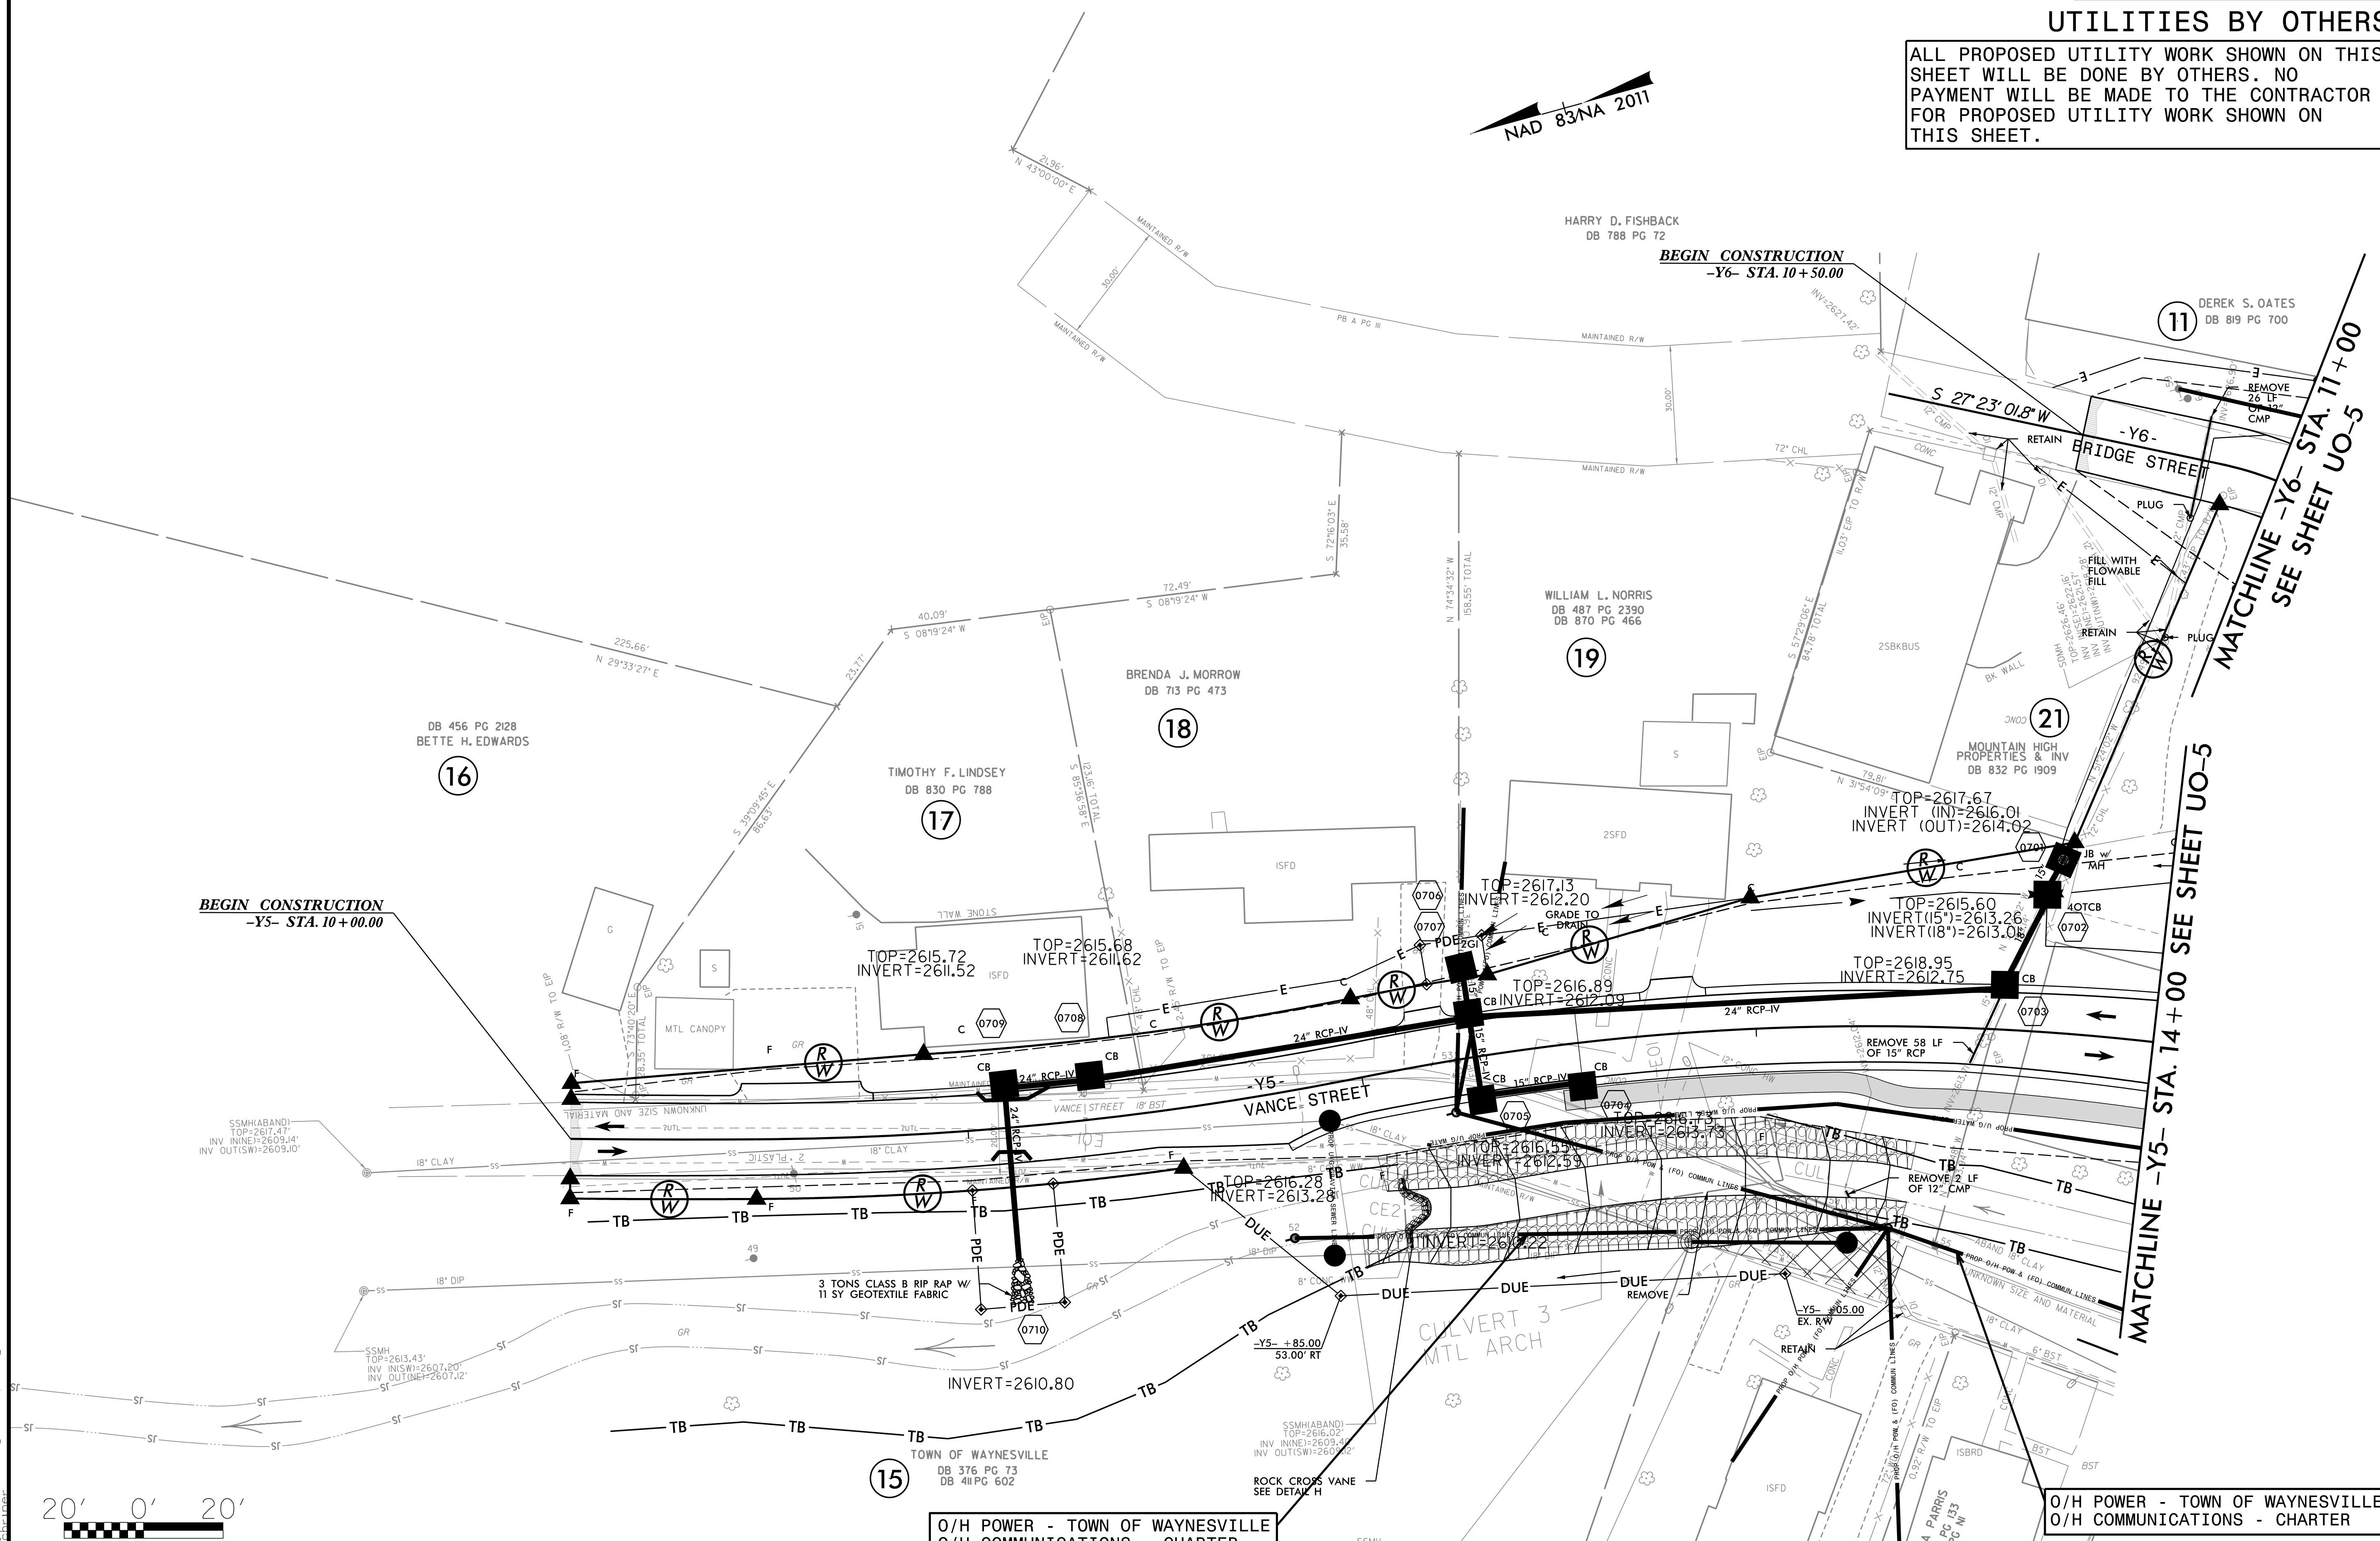



### UTILITIES BY OTHERS

ALL PROPOSED UTILITY WORK SHOWN ON THIS SHEET WILL BE DONE BY OTHERS. NO PAYMENT WILL BE MADE TO THE CONTRACTOR FOR PROPOSED UTILITY WORK SHOWN ON THIS SHEET.

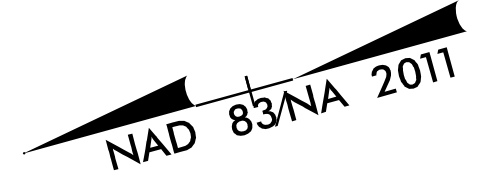

**BEGIN CONSTRUCTION**  
-Y5- STA. 10+00.00

**BEGIN CONSTRUCTION**  
-Y6- STA. 10+50.00

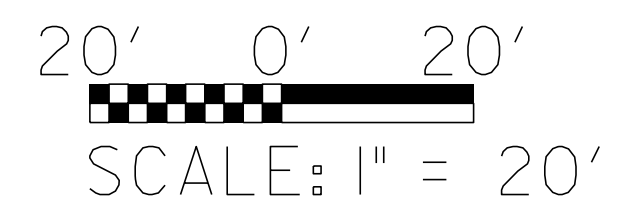

O/H POWER - TOWN OF WAYNESVILLE  
O/H COMMUNICATIONS - CHARTER

O/H POWER - TOWN OF WAYNESVILLE  
O/H COMMUNICATIONS - CHARTER

20-Nov-15 8:58 ut\_rdy7\_U07\_psh.dgn