



8/23/99

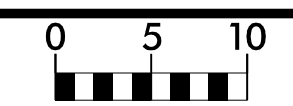

PROJ. REFERENCE NO.	SHEET NO.
U-5888	X-2

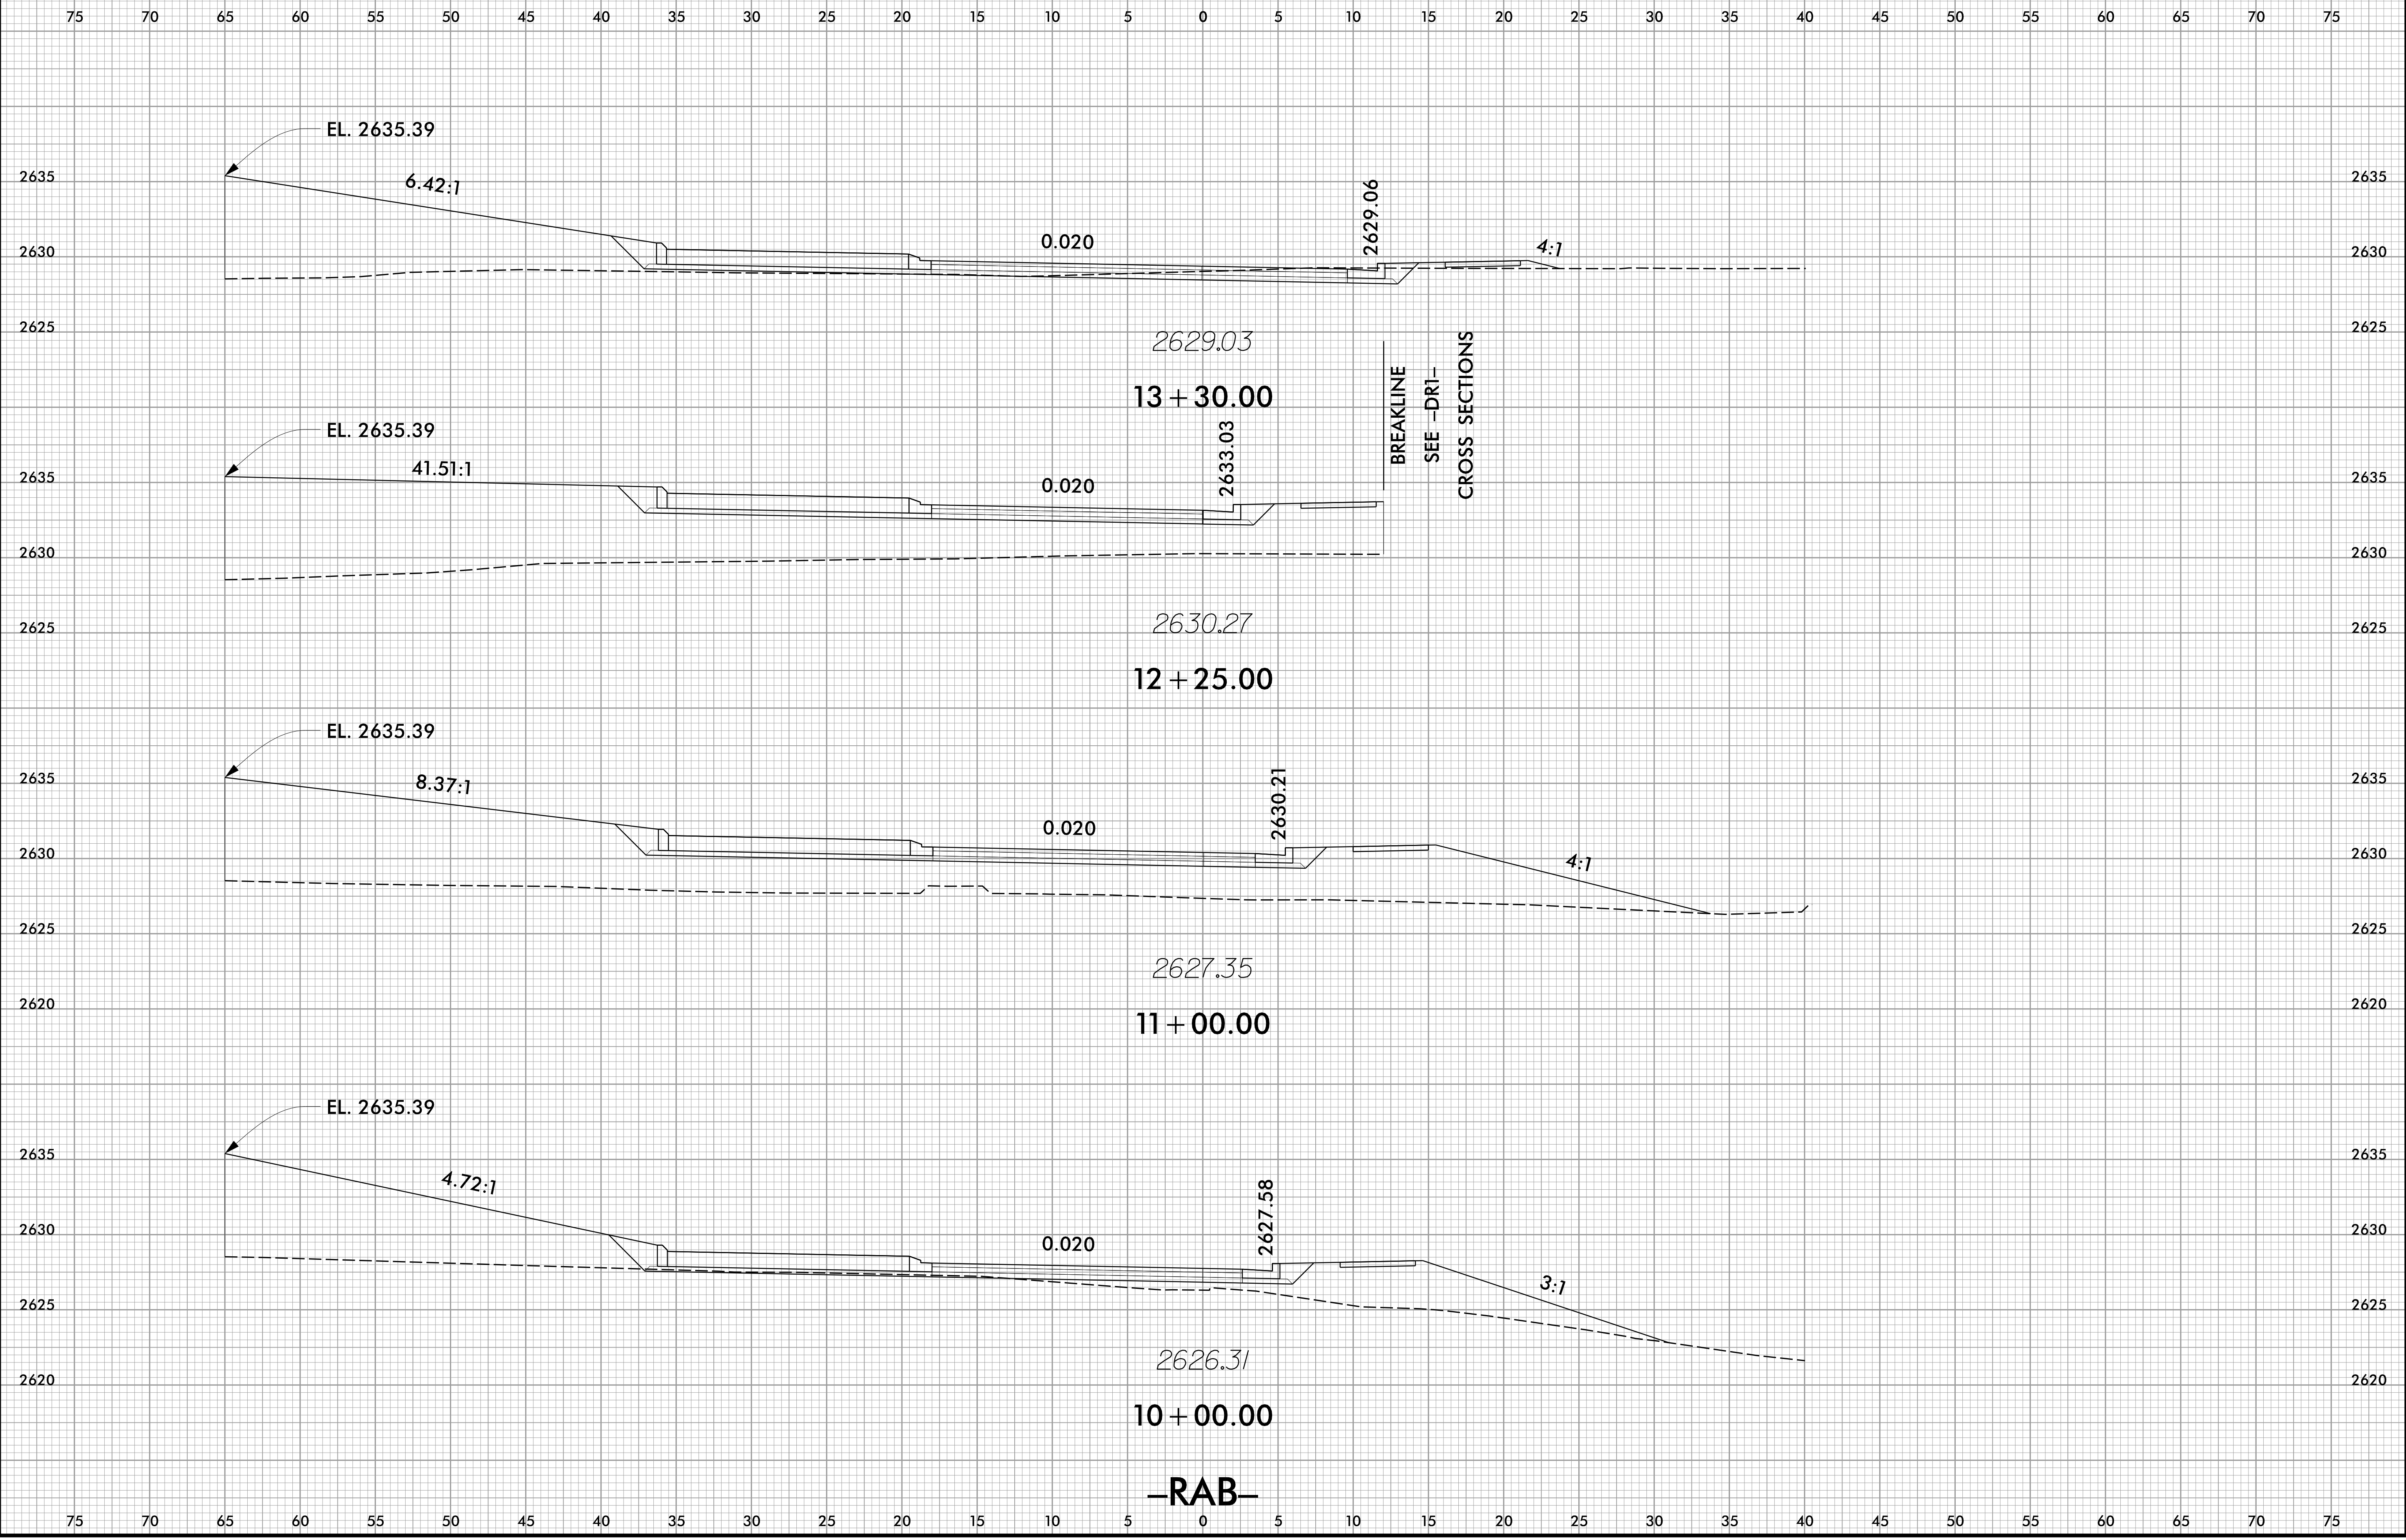

9/28/2021  
1:5:14:58 PM  
U:\Projects\10888\_rdy\_xpl\_rab.dgn