



8/23/99

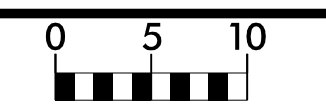

PROJ. REFERENCE NO.	SHEET NO.
U-5888	X-3

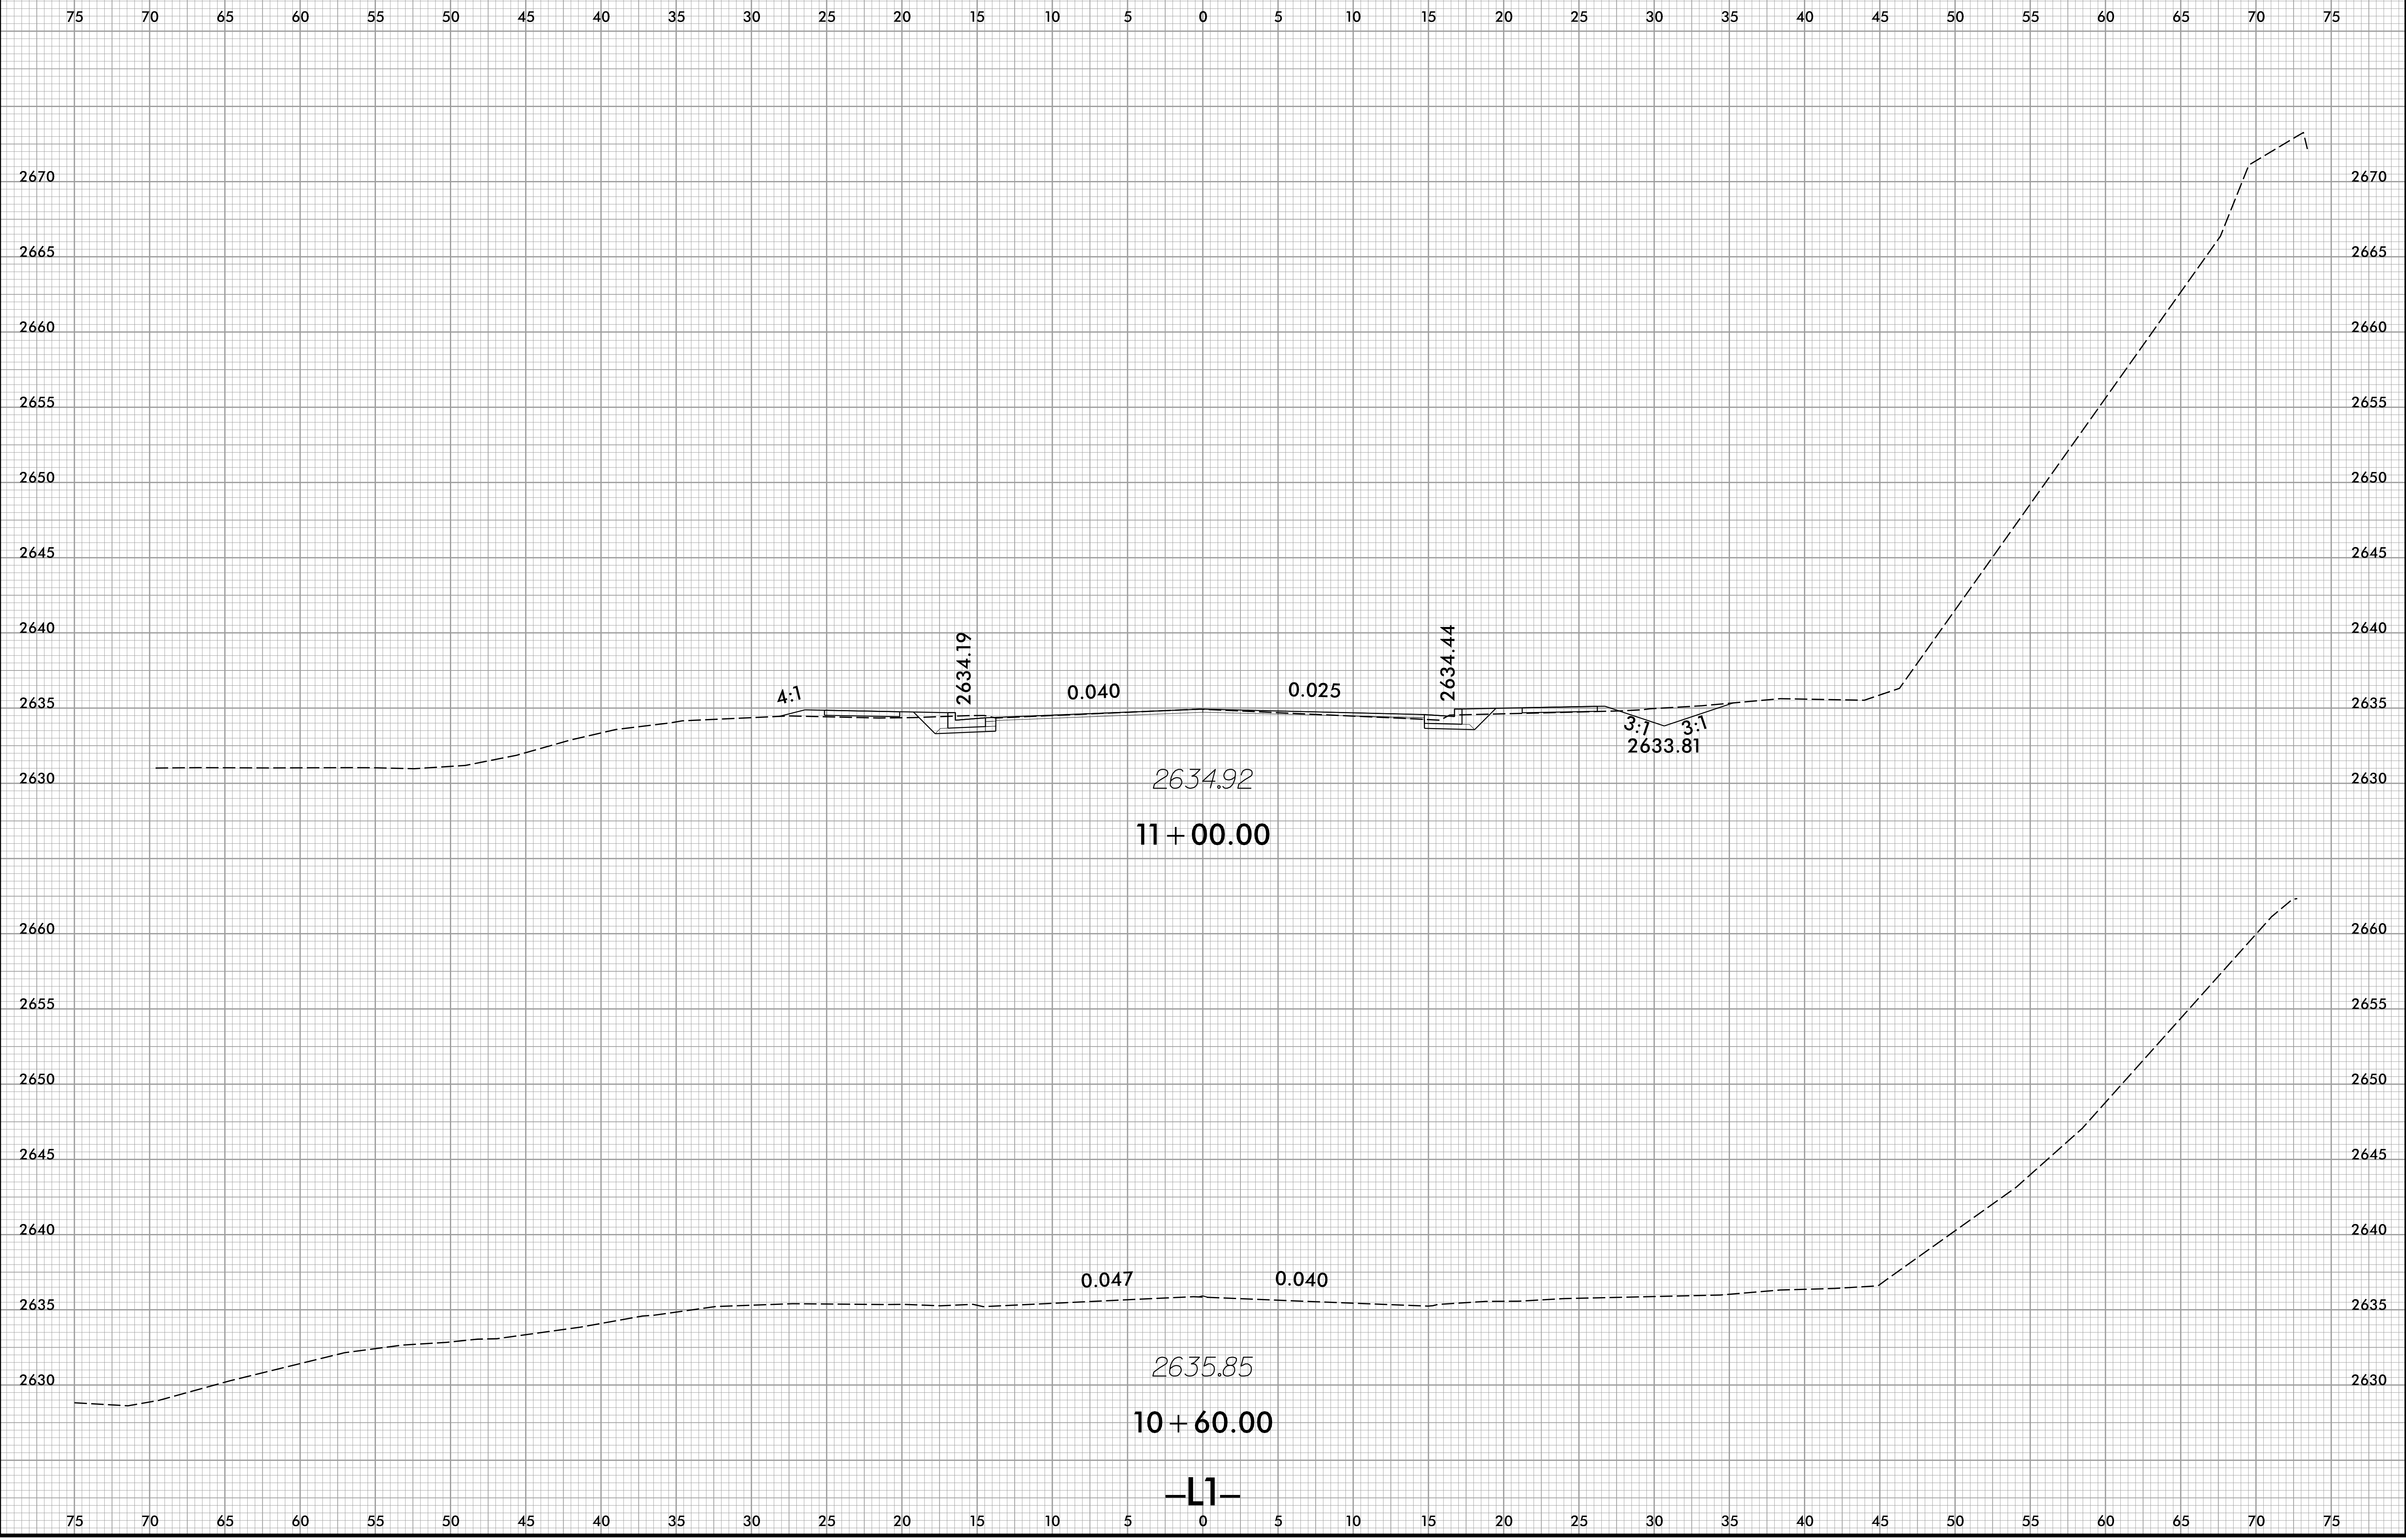

9/28/2021
J:\Projects\8888_rdy_xpl_reb_L1.dgn

