



8/23/99

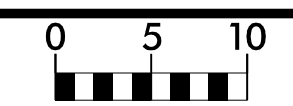

PROJ. REFERENCE NO. U-5888	SHEET NO. X-5
-------------------------------	------------------

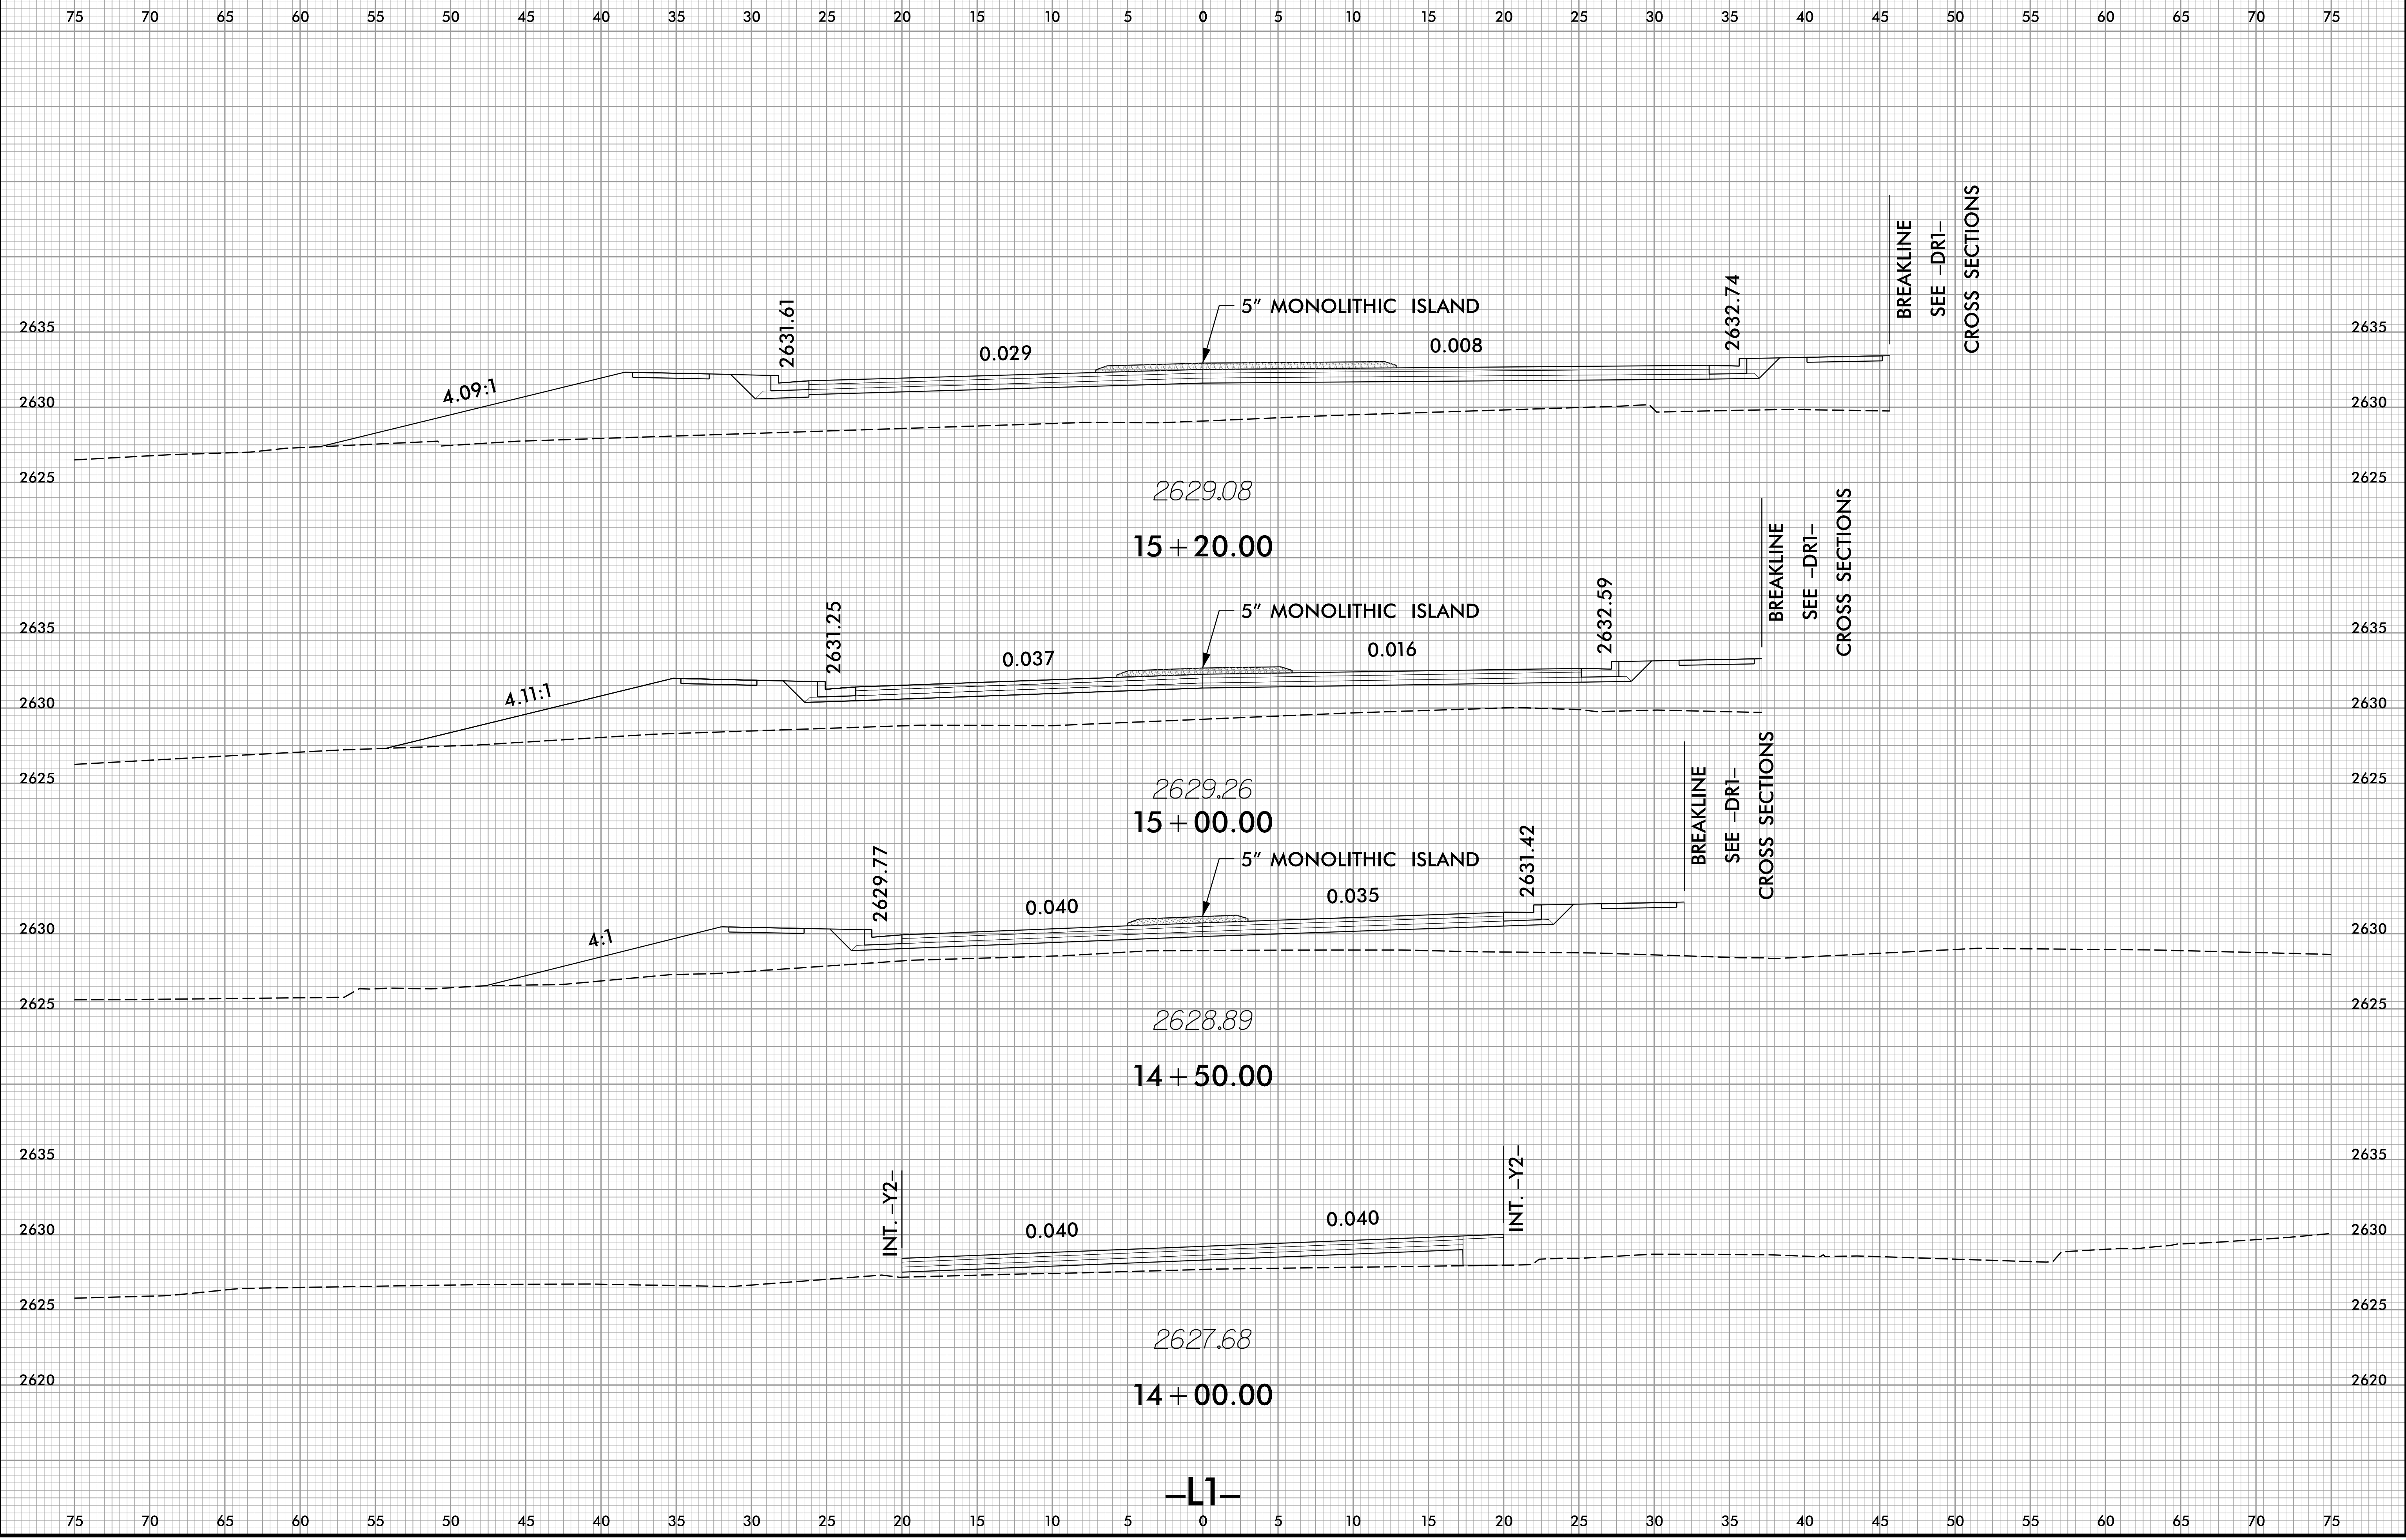

9/28/2021  
J:\Projects\8888\_rdy\_xpl\_reb\_L1.dgn  
J:\Projects\8888\_rdy\_xpl\_reb\_L1.dgn