



8/23/99

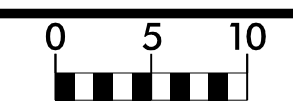

PROJ. REFERENCE NO.	SHEET NO.
U-5888	X-6

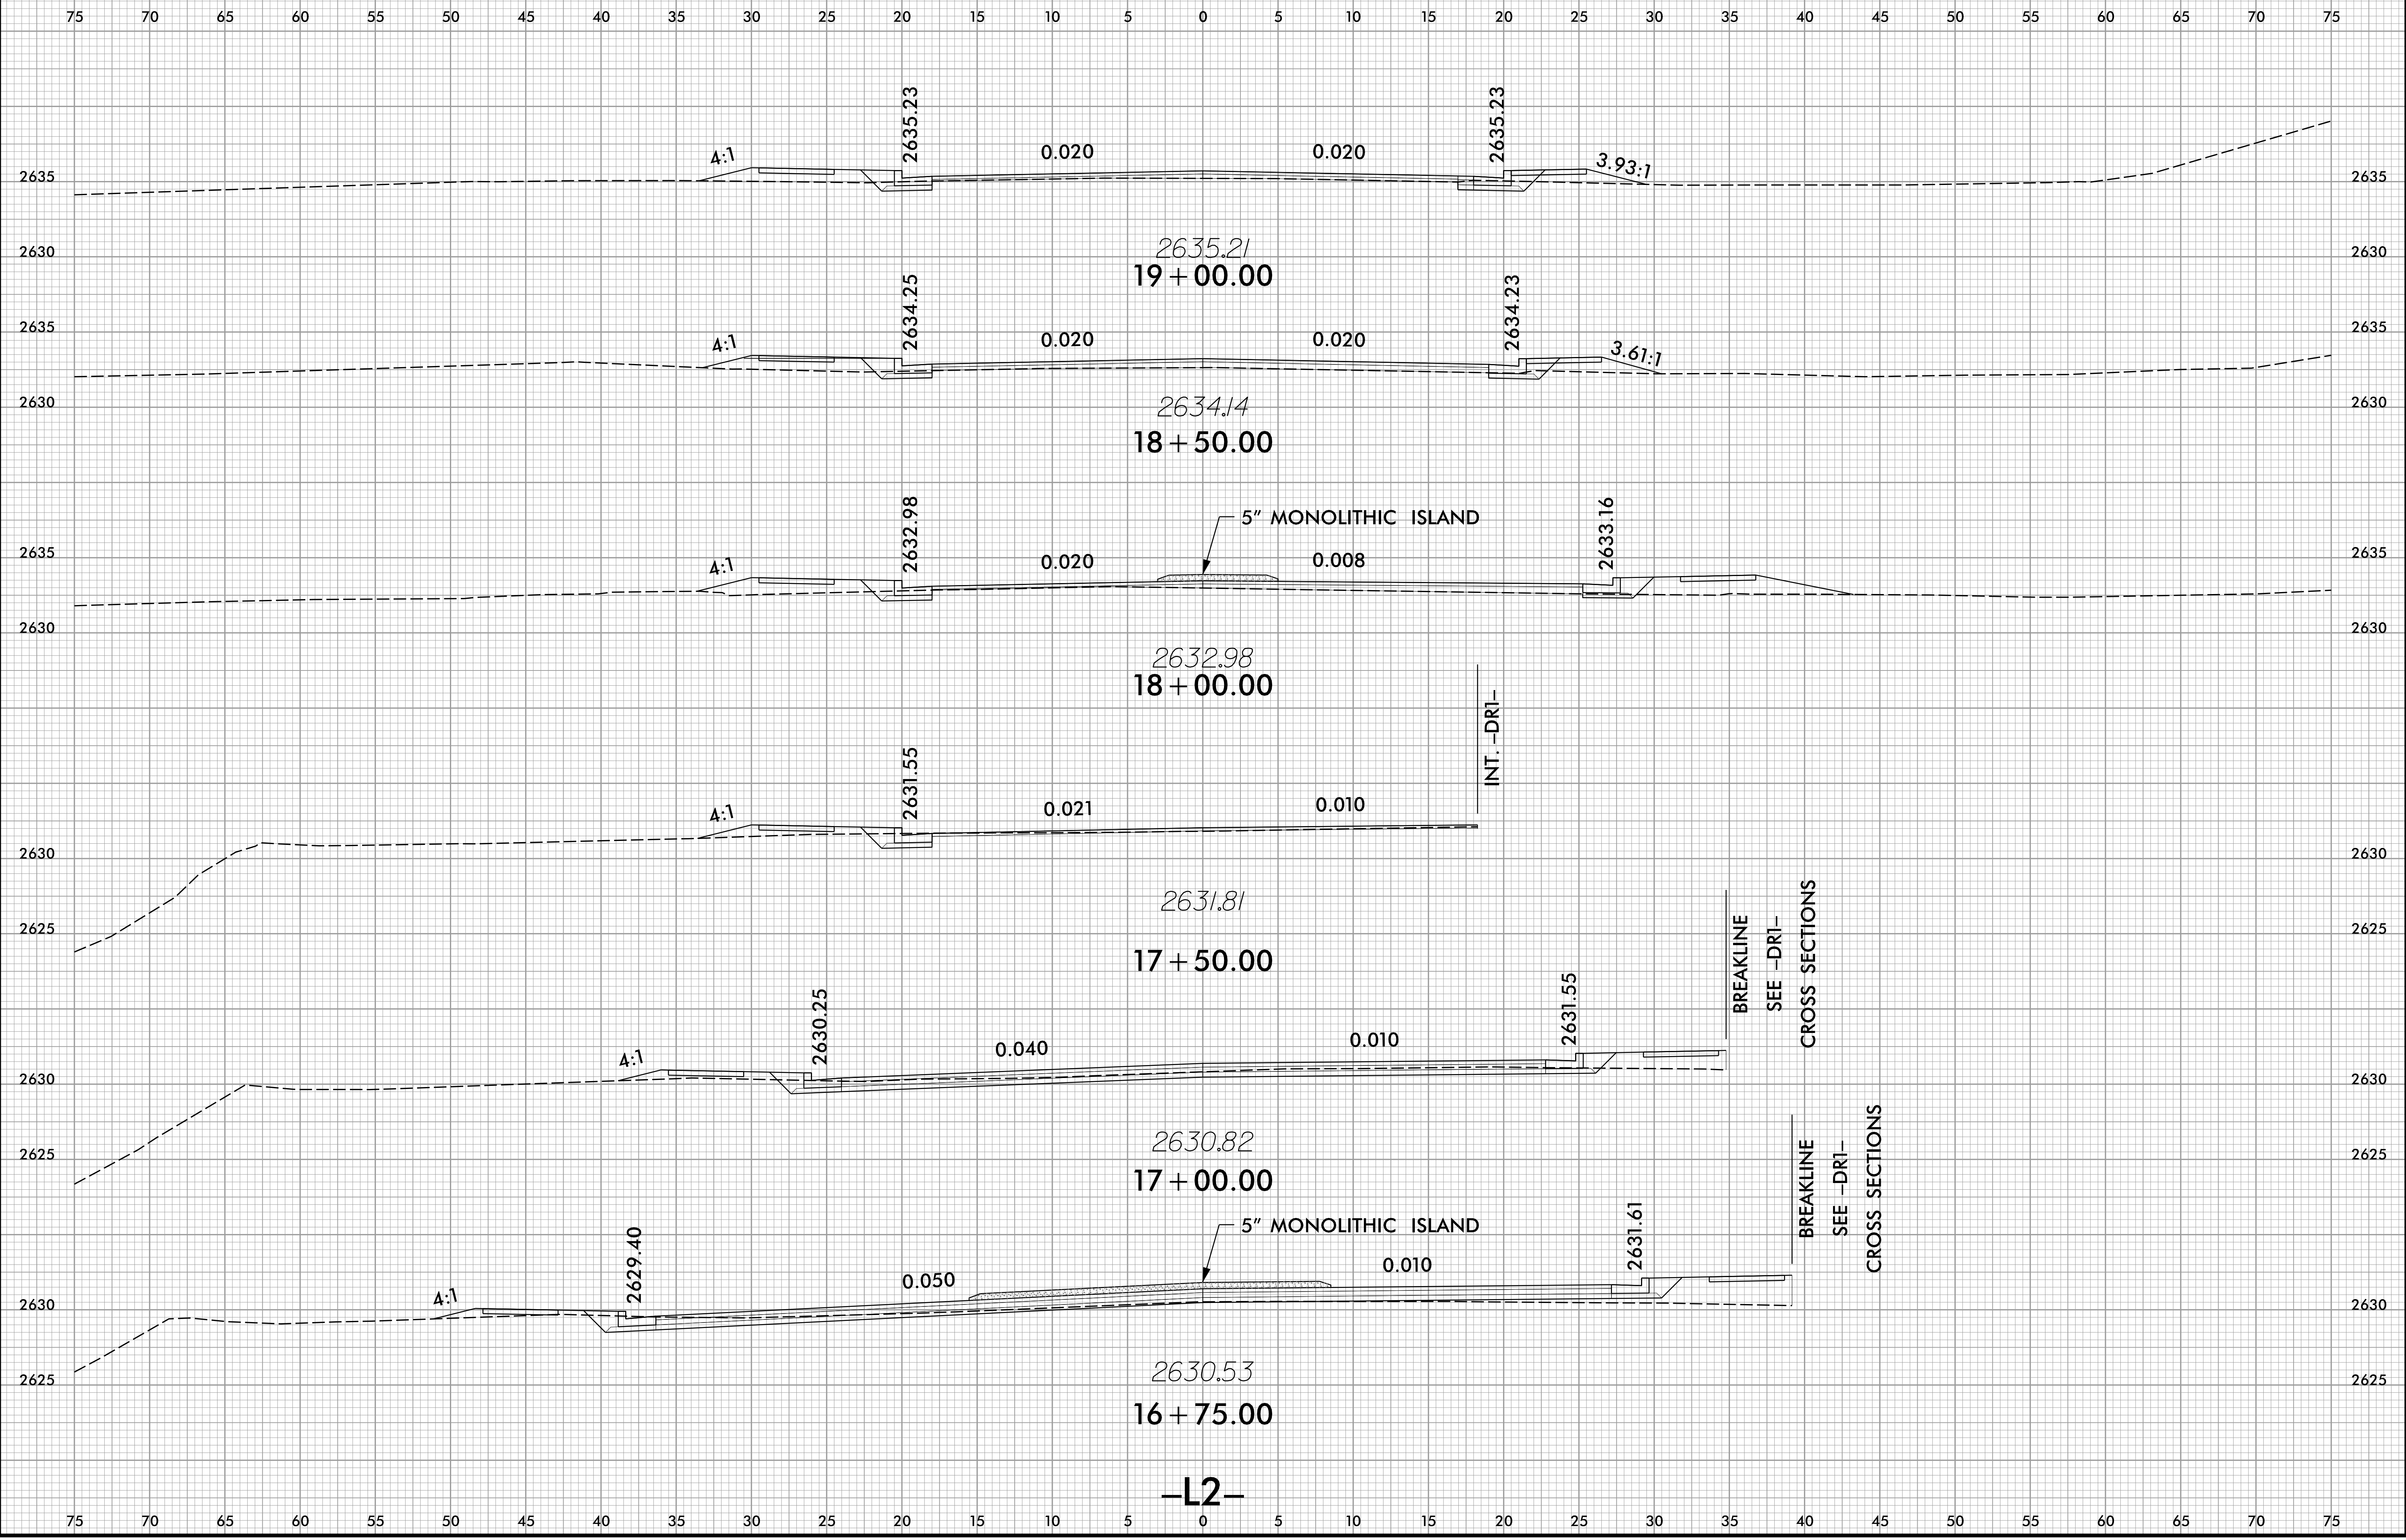

9/28/2021  
1:51:48 PM  
J:\Projects\8888\_rdy\_xp1\_rvb\_12.dgn

-L2-