



8/23/99

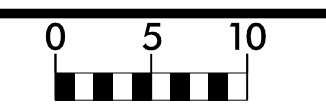

PROJ. REFERENCE NO.	SHEET NO.
U-5888	X-8

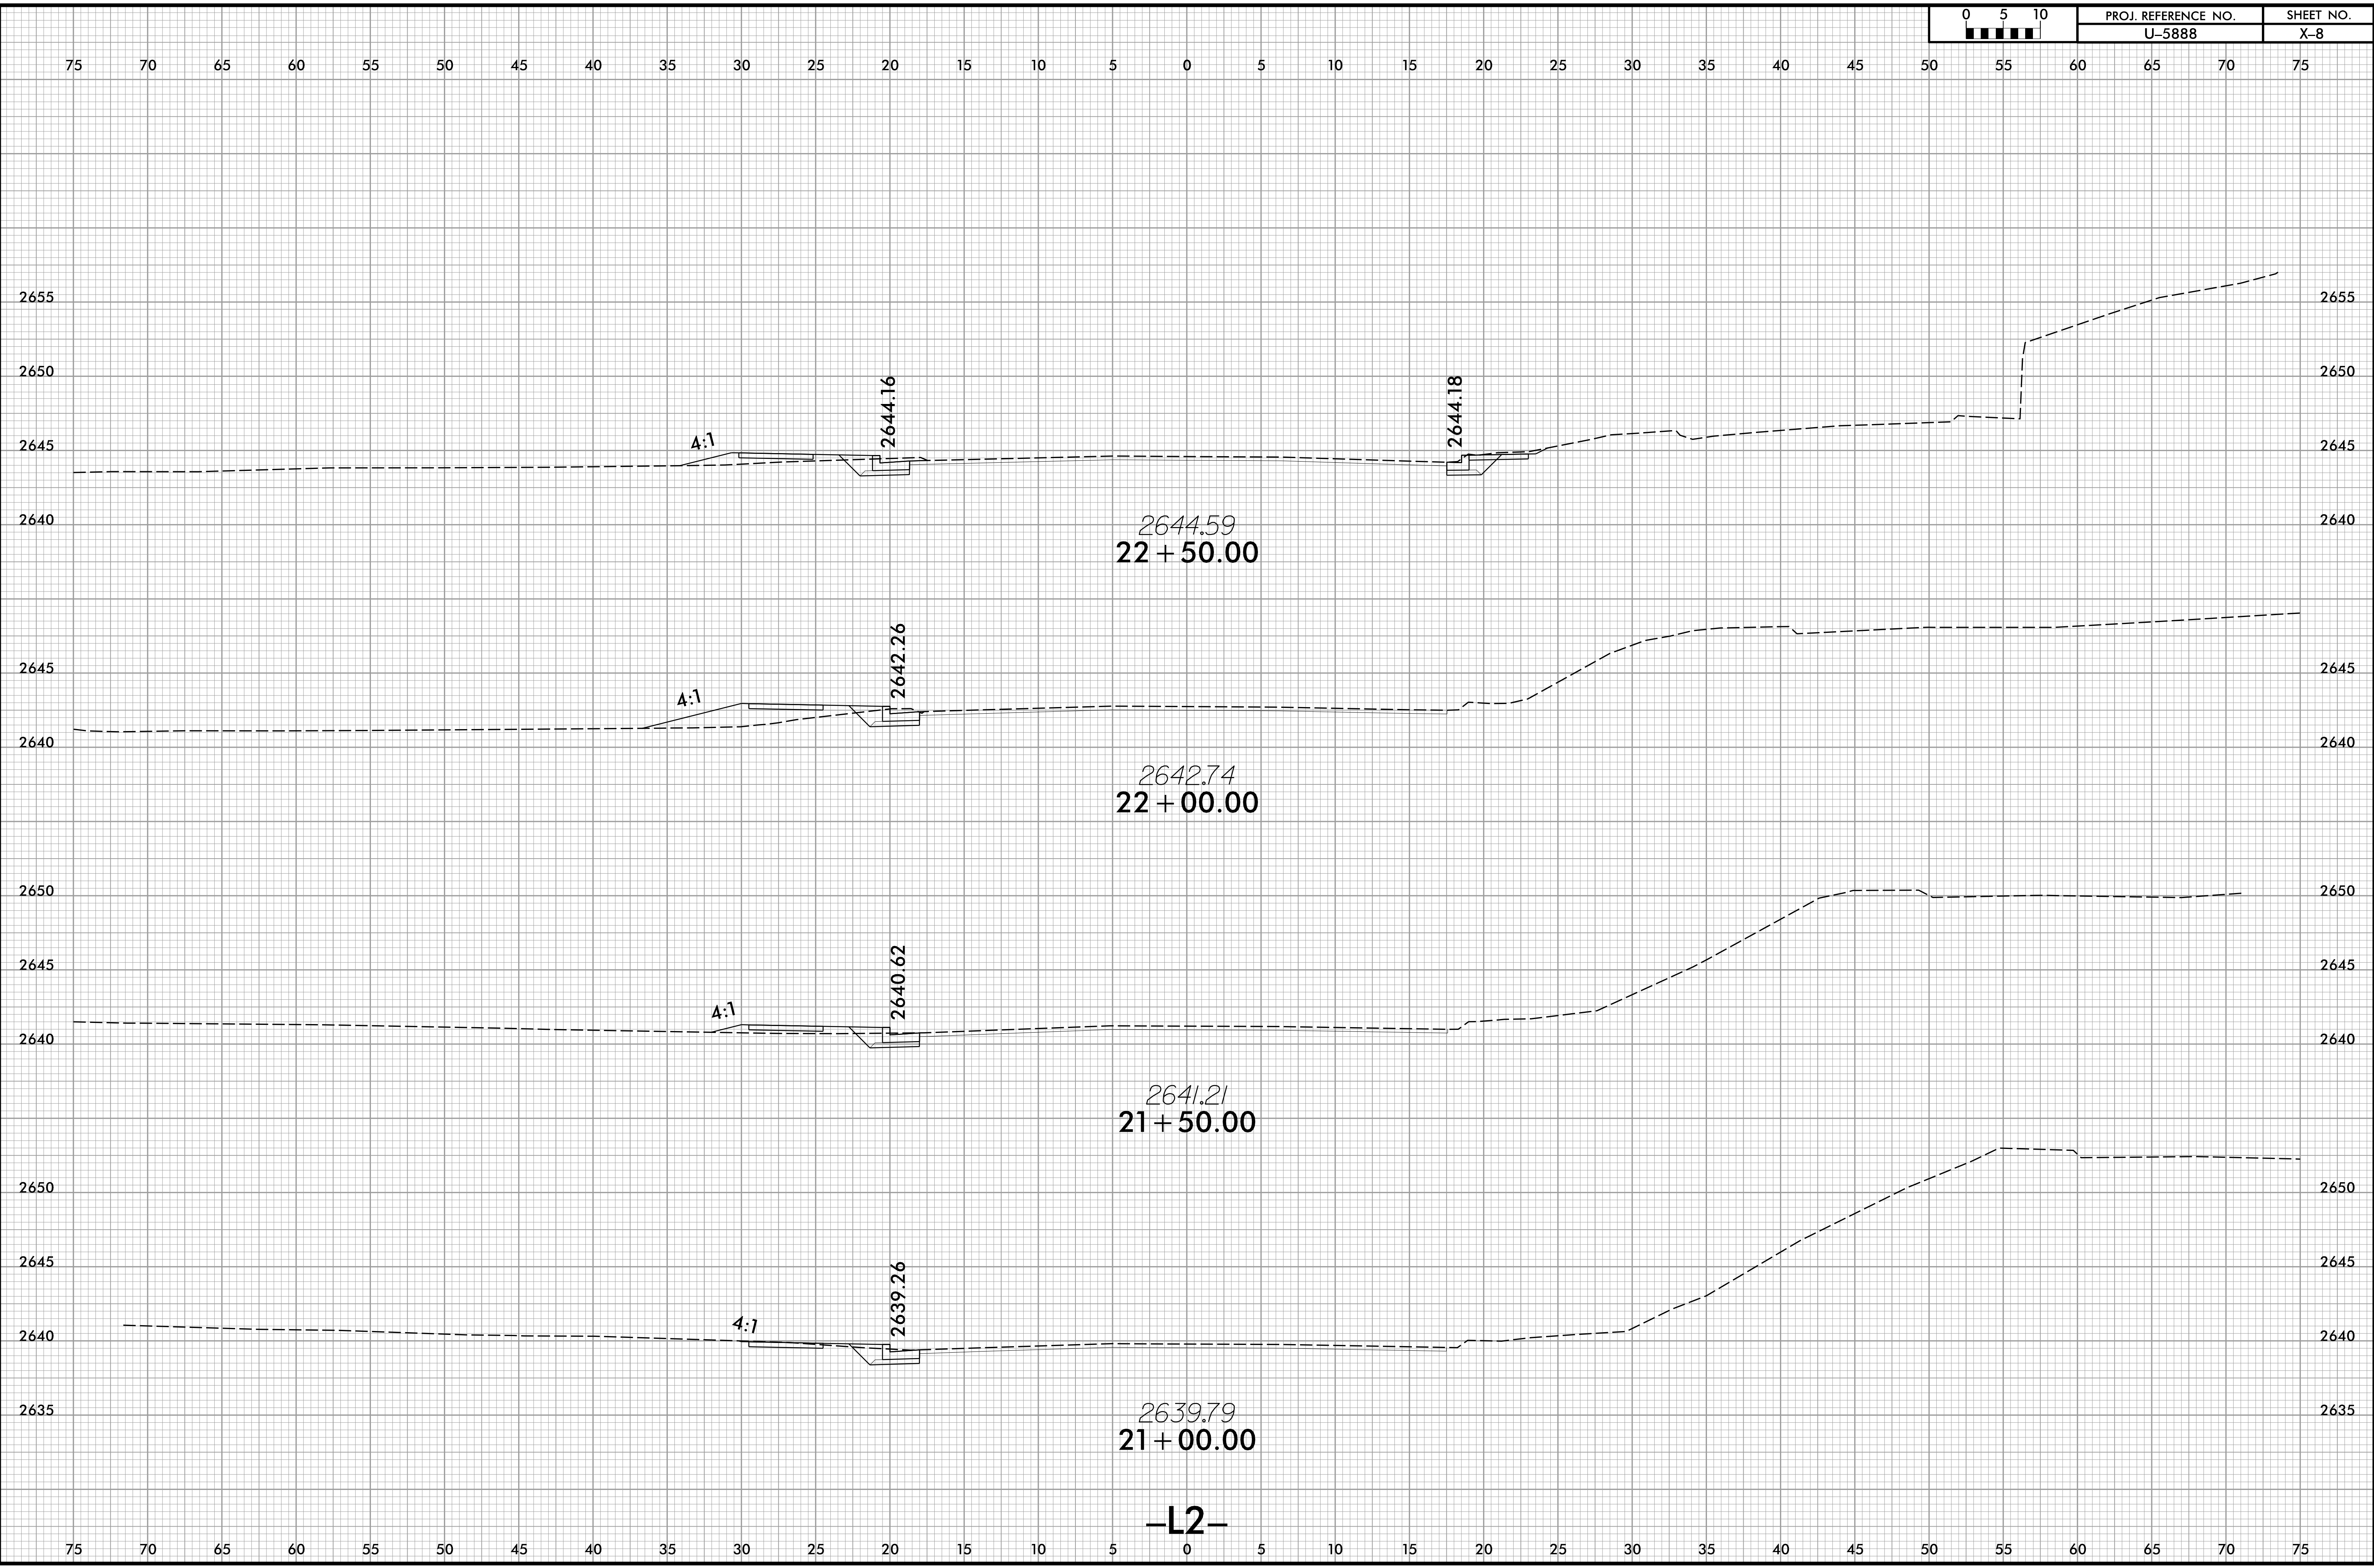

-L2-

9/28/2021  
J:\5888\888\_rdy\_xp1\_rab\_12.dgn