



8/23/99

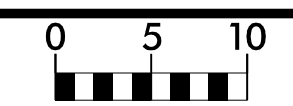

PROJ. REFERENCE NO.	SHEET NO.
U-5888	X-9

75 70 65 60 55 50 45 40 35 30 25 20 15 10 5 0 5 10 15 20 25 30 35 40 45 50 55 60 65 70 75

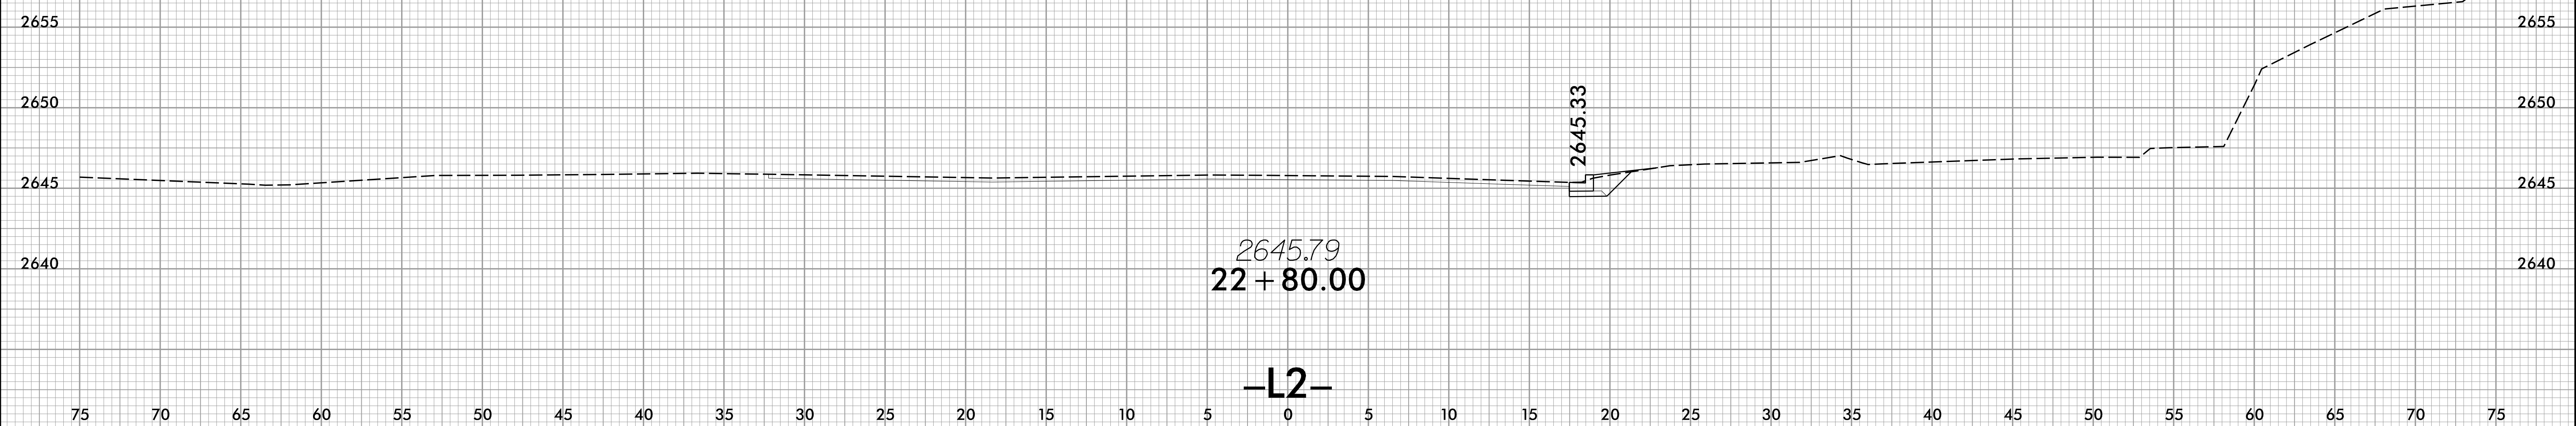

2645.79  
22+80.00

-L2-

9/28/2021  
I:\Projects\8888\_rdy.xpl\_rab.L2.dgn

75 70 65 60 55 50 45 40 35 30 25 20 15 10 5 0 5 10 15 20 25 30 35 40 45 50 55 60 65 70 75