



8/23/99

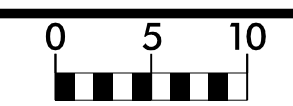

PROJ. REFERENCE NO.	SHEET NO.
U-5888	X-11

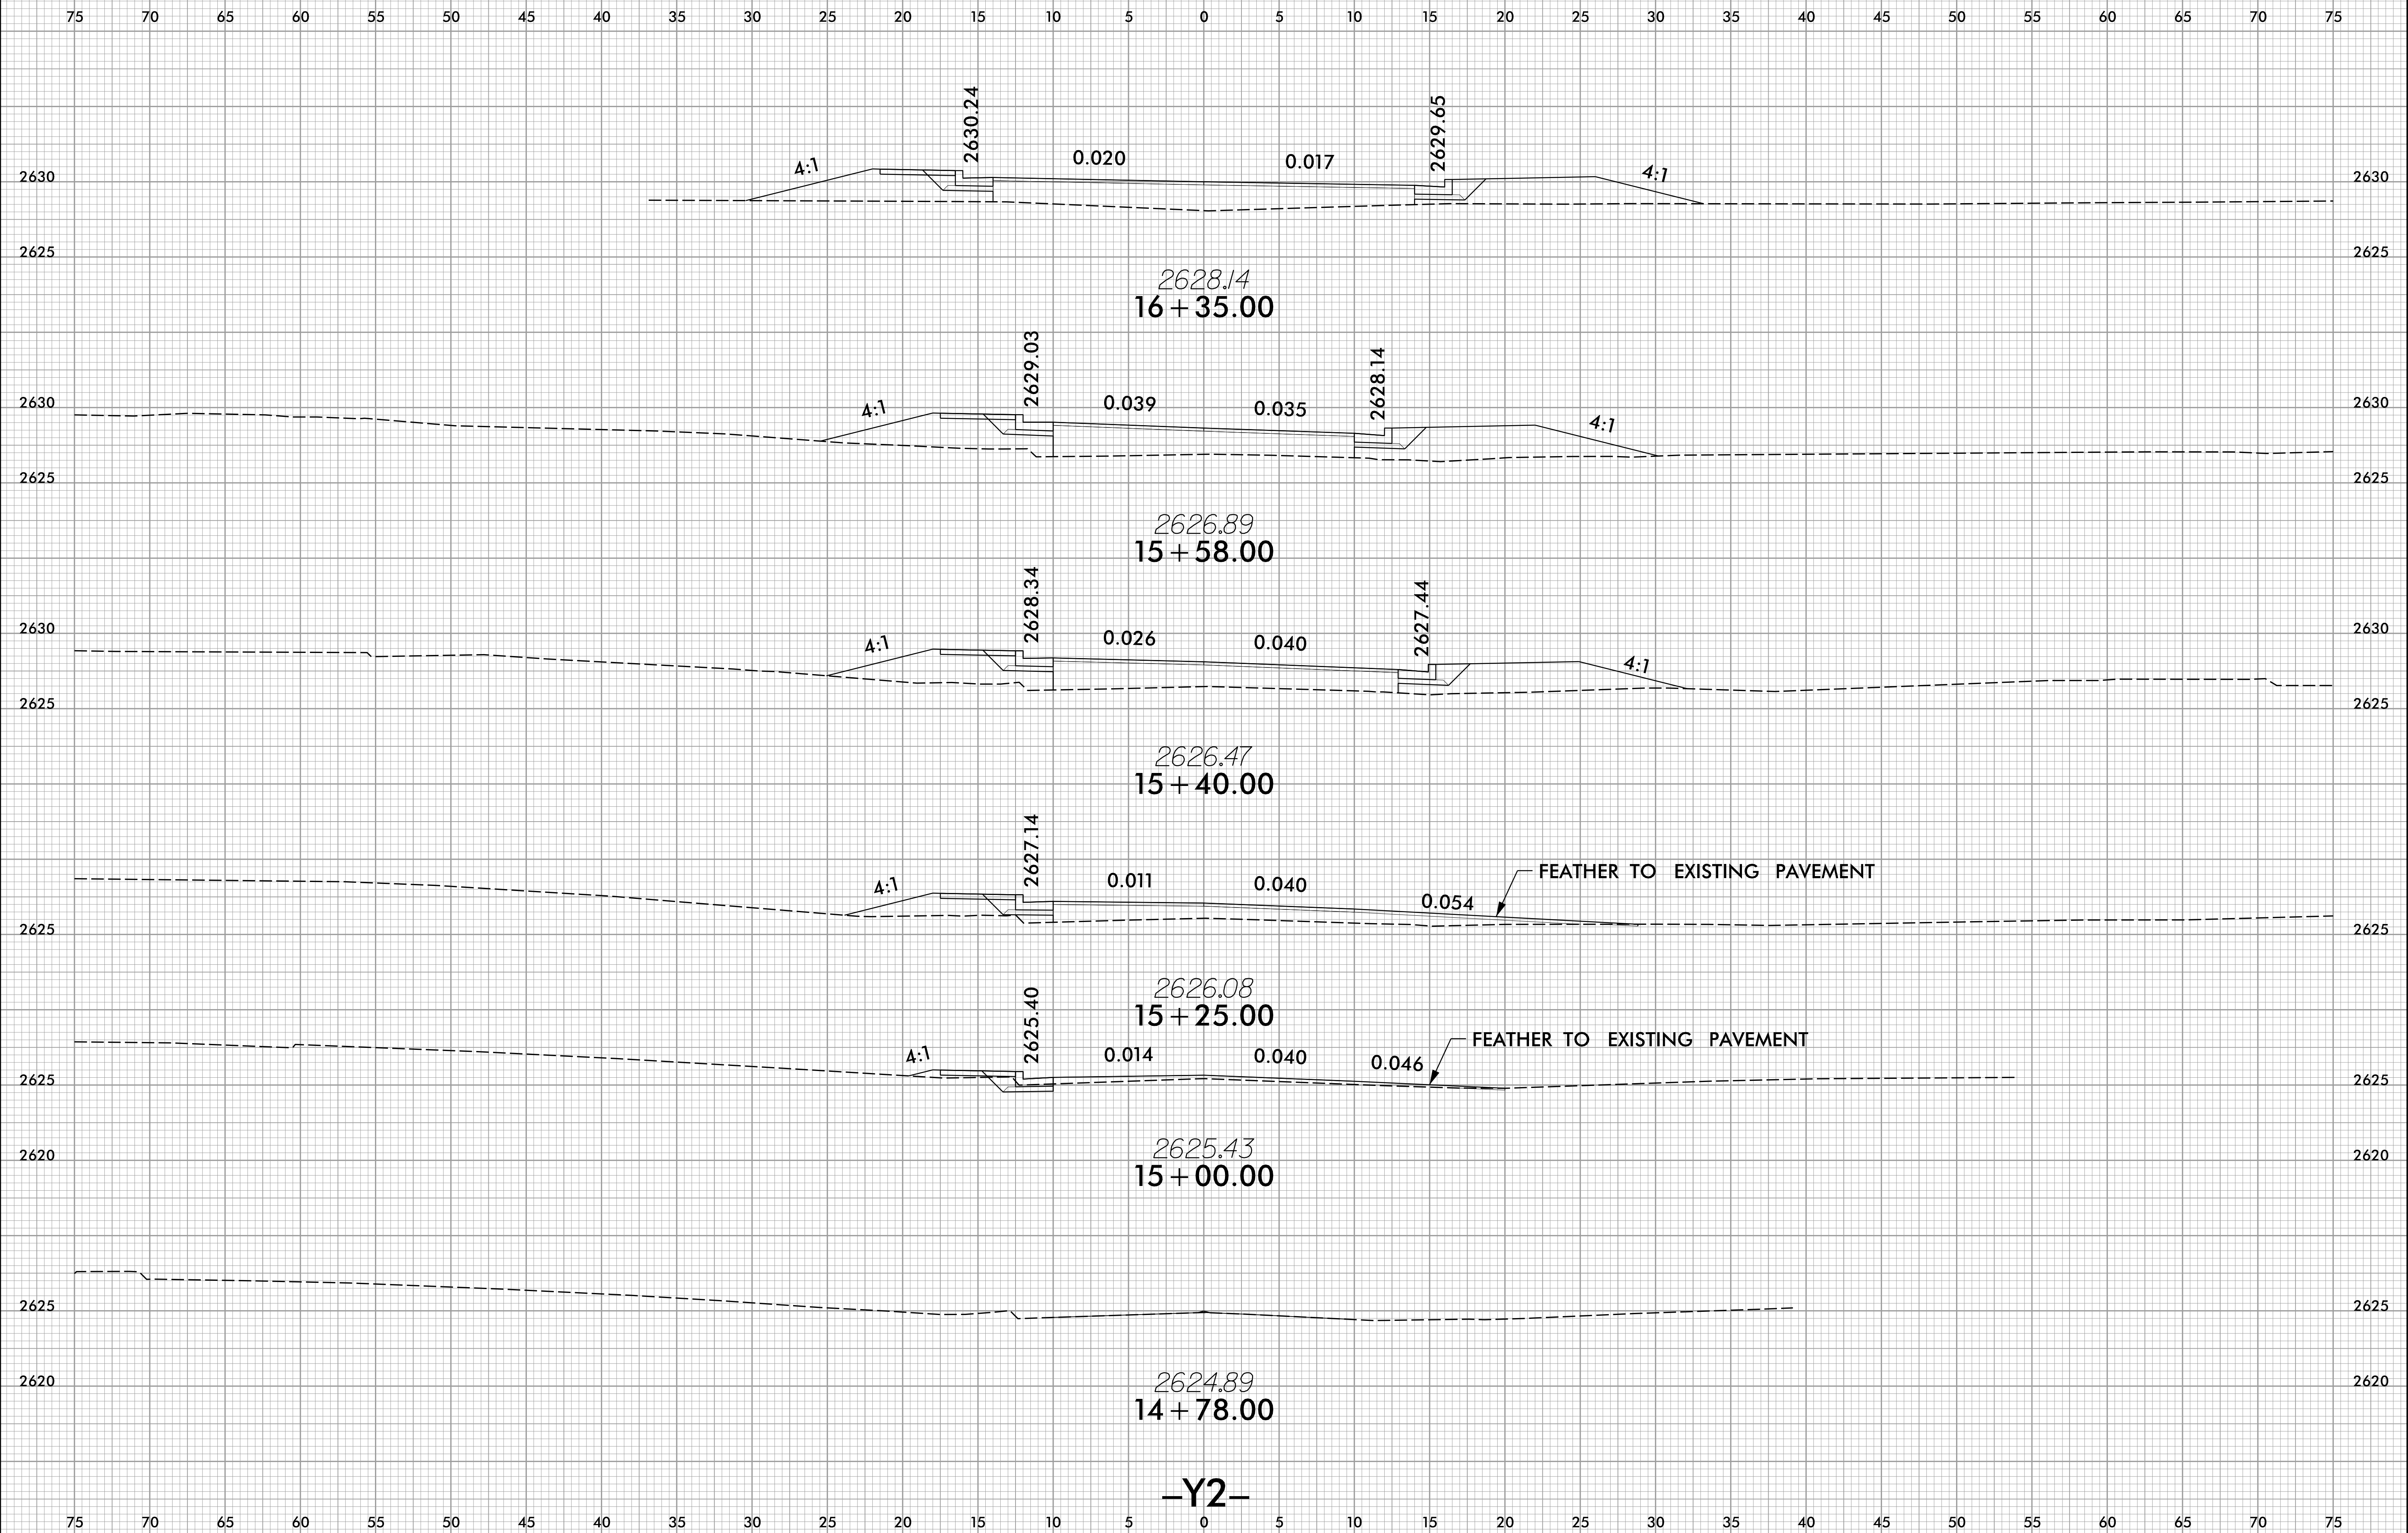

-Y2-

9/28/2021
J:\Projects\8888_rdy.xpl\rob_y2.dgn