



8/23/99

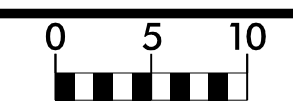

PROJ. REFERENCE NO.	SHEET NO.
U-5888	X-14

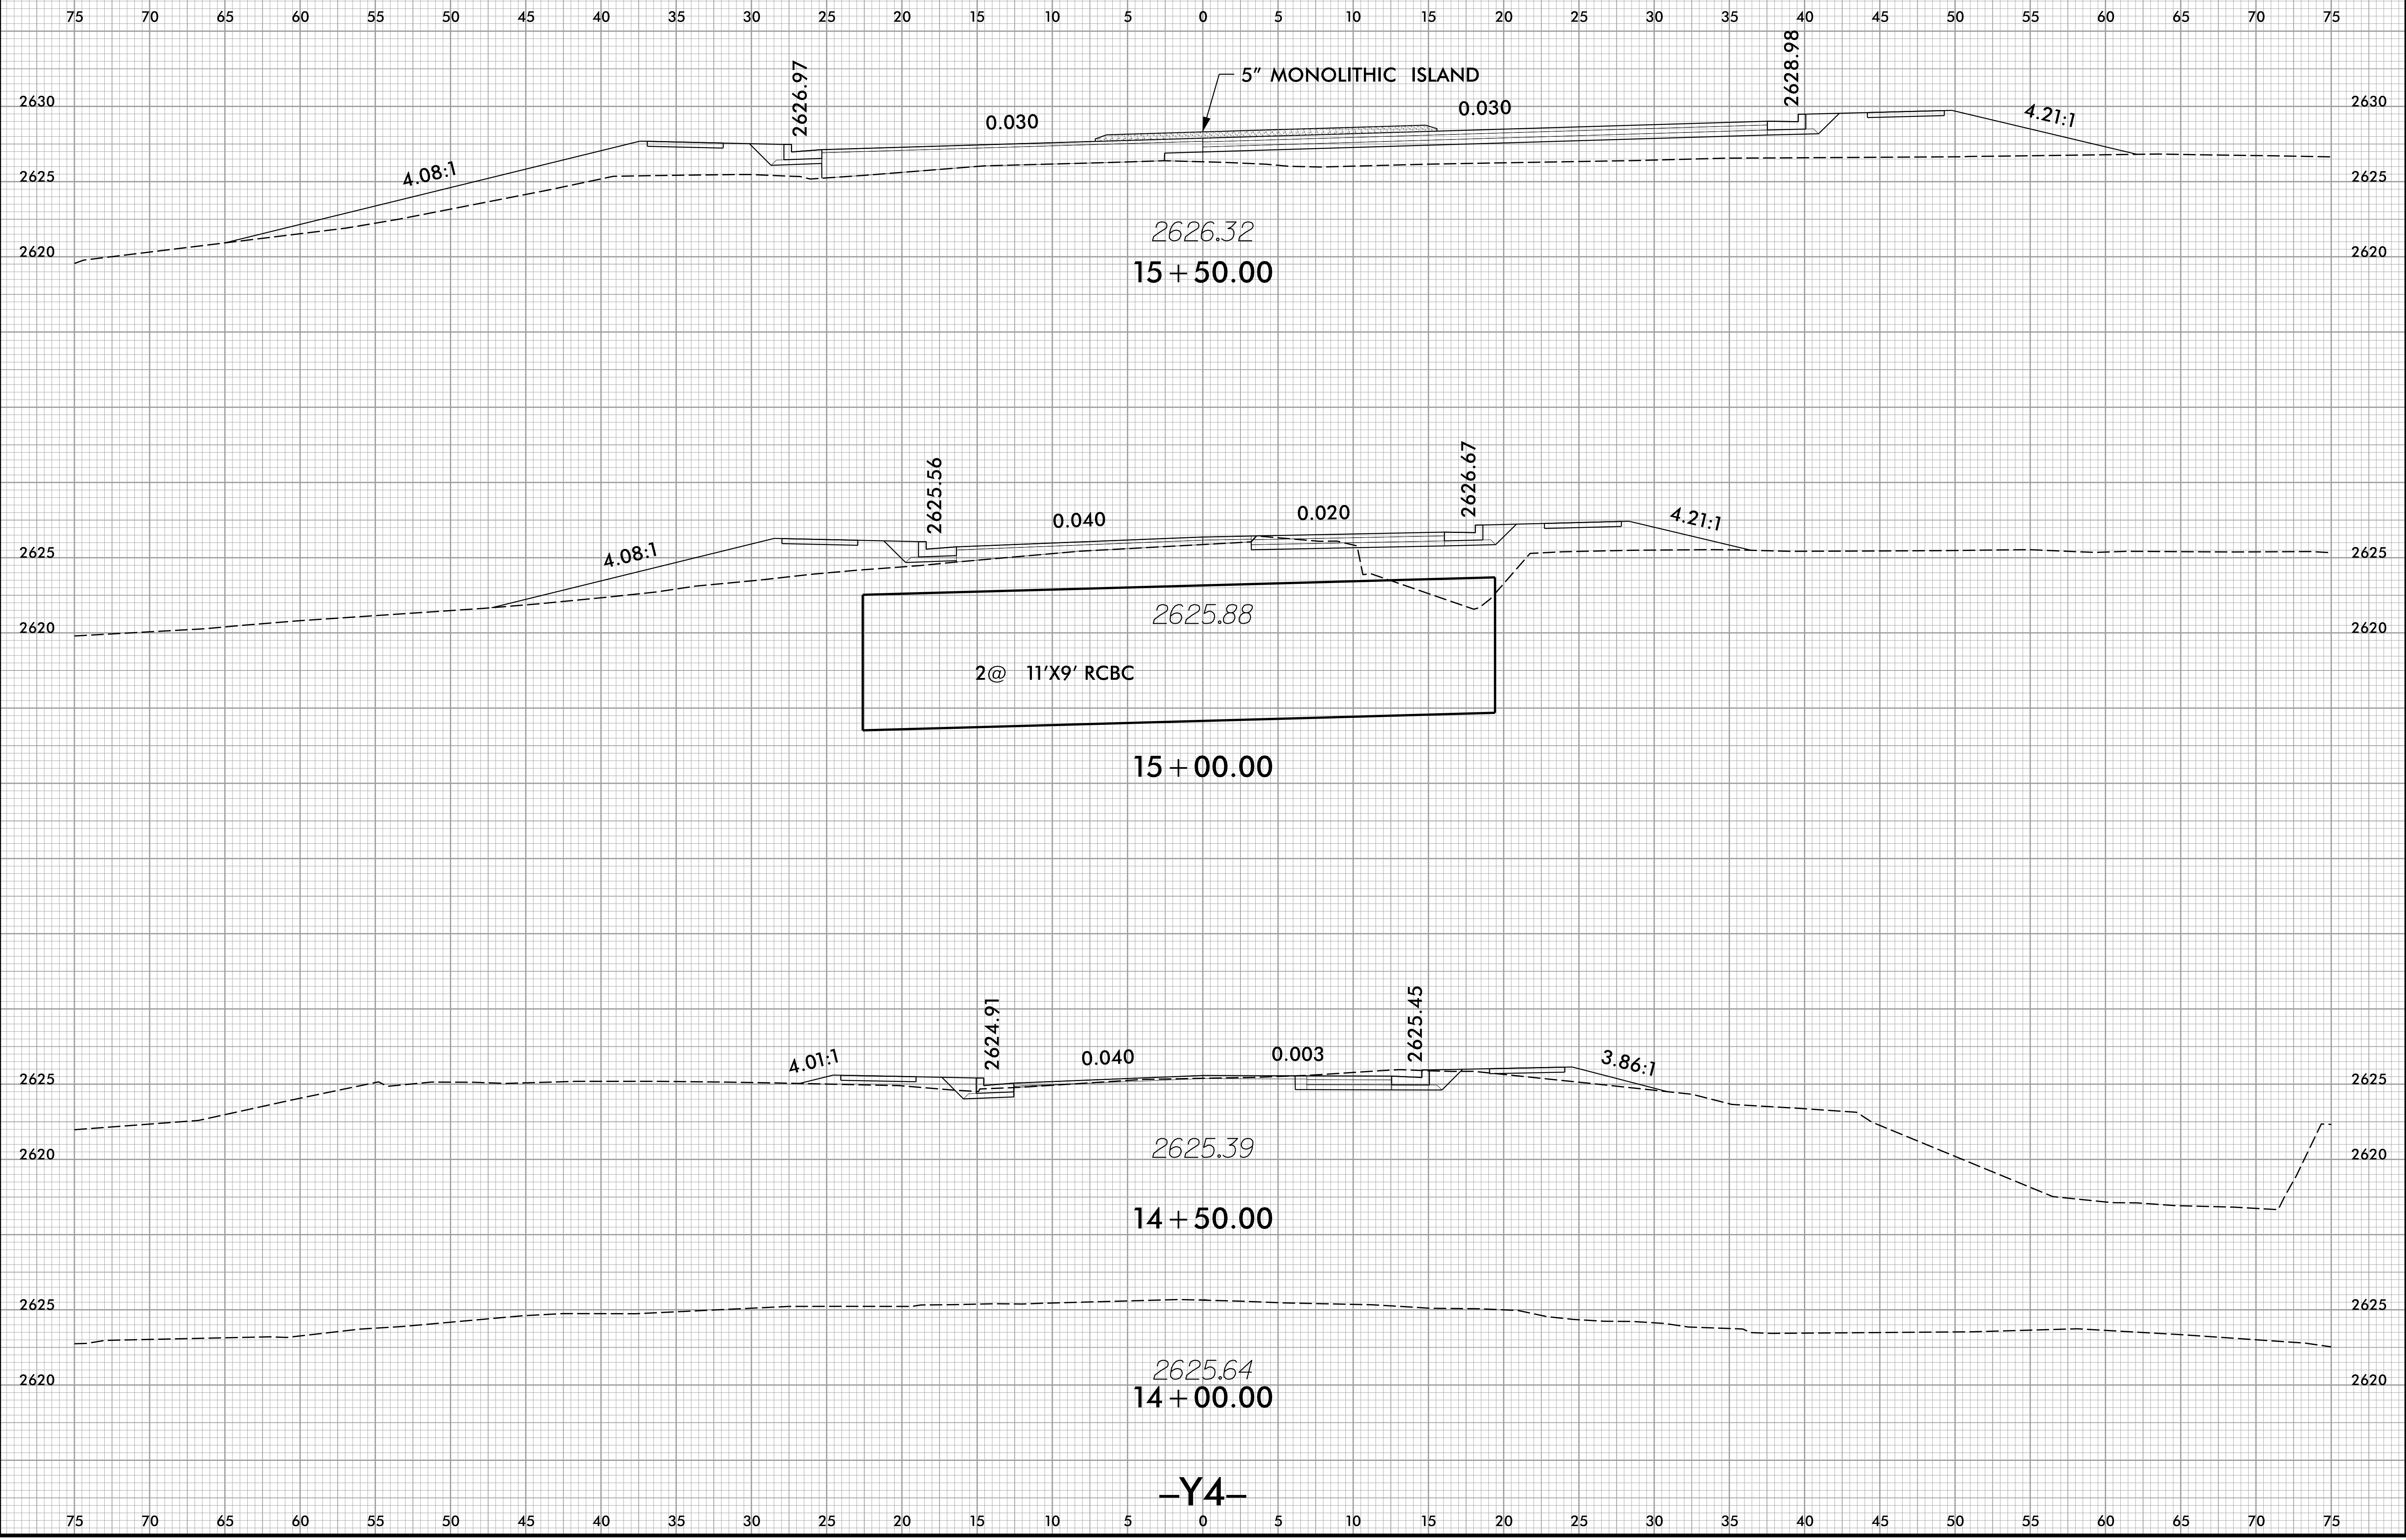

-Y4-

9/28/2021
I:\Projects\2021\U-5888\rdy_xpl_rvb_Y4.dgn