



8/23/99

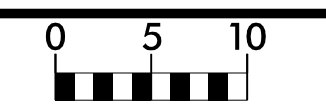

PROJ. REFERENCE NO.	SHEET NO.
U-5888	X-15

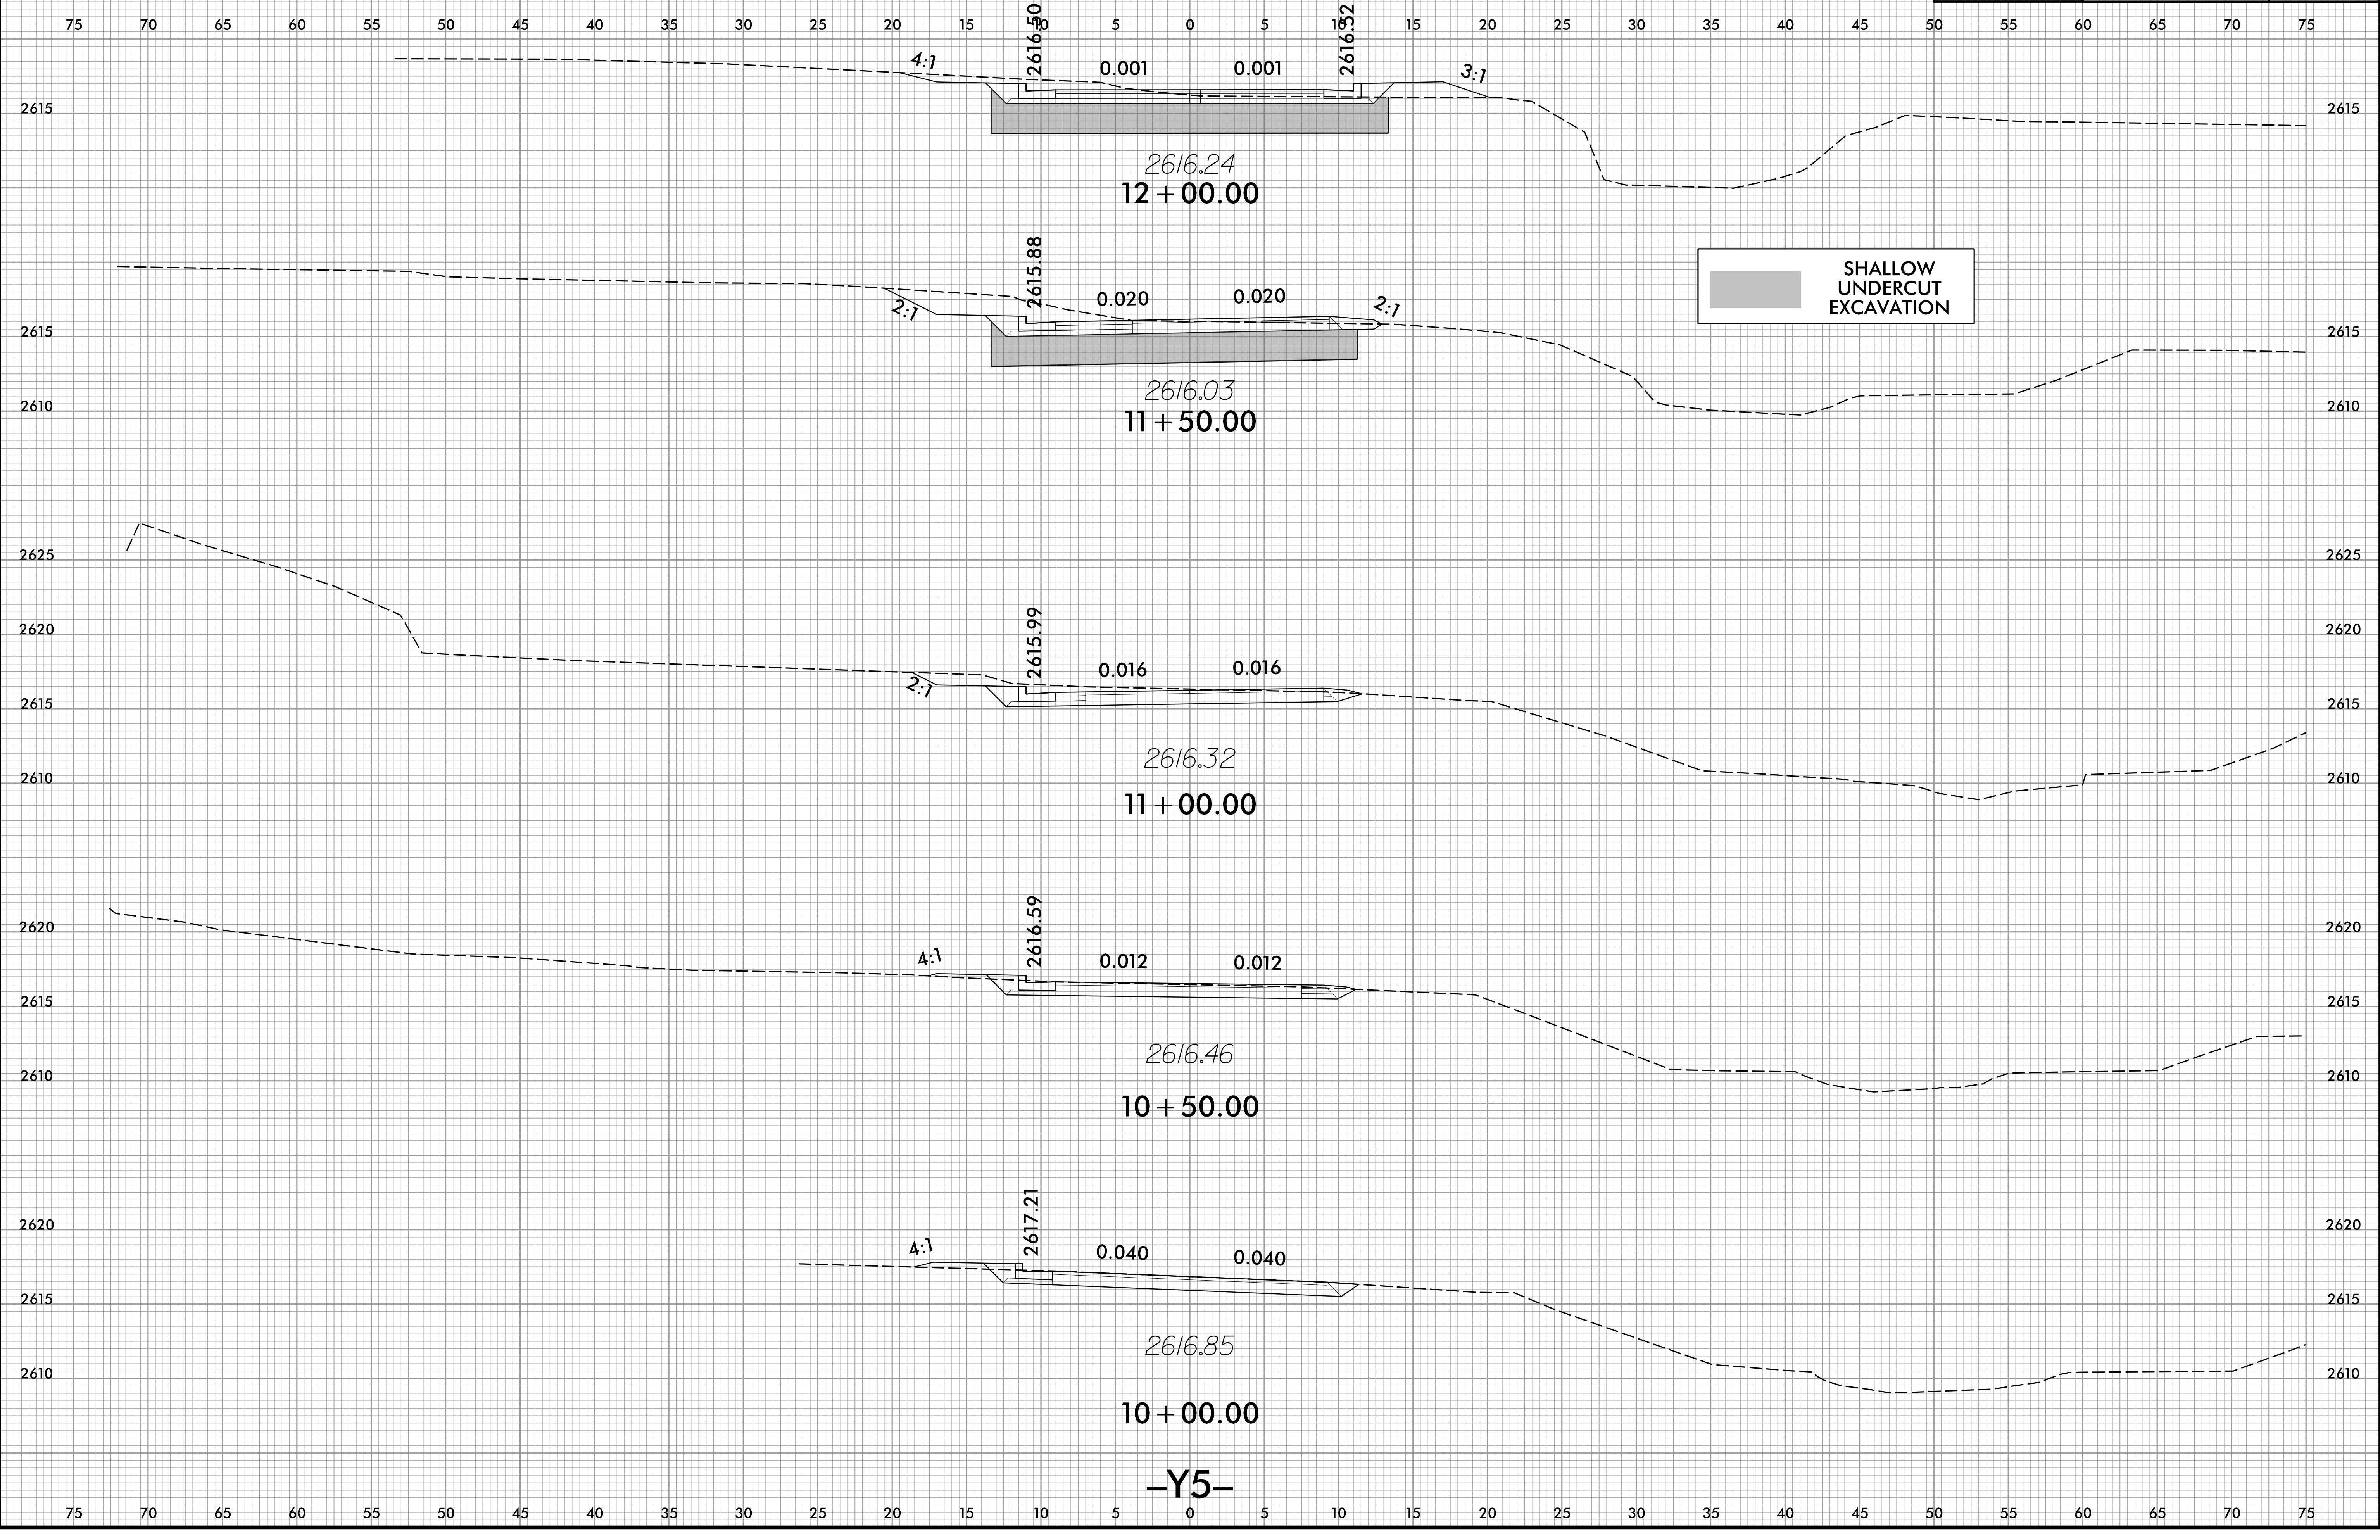

SHALLOW UNDERCUT EXCAVATION

9/28/2021 10:51:33 AM U:\Projects\10588\10588_rdy.xpl_rab_Y5.dgn

-Y5-