



8/23/99

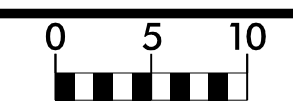

PROJ. REFERENCE NO.	SHEET NO.
U-5888	X-16

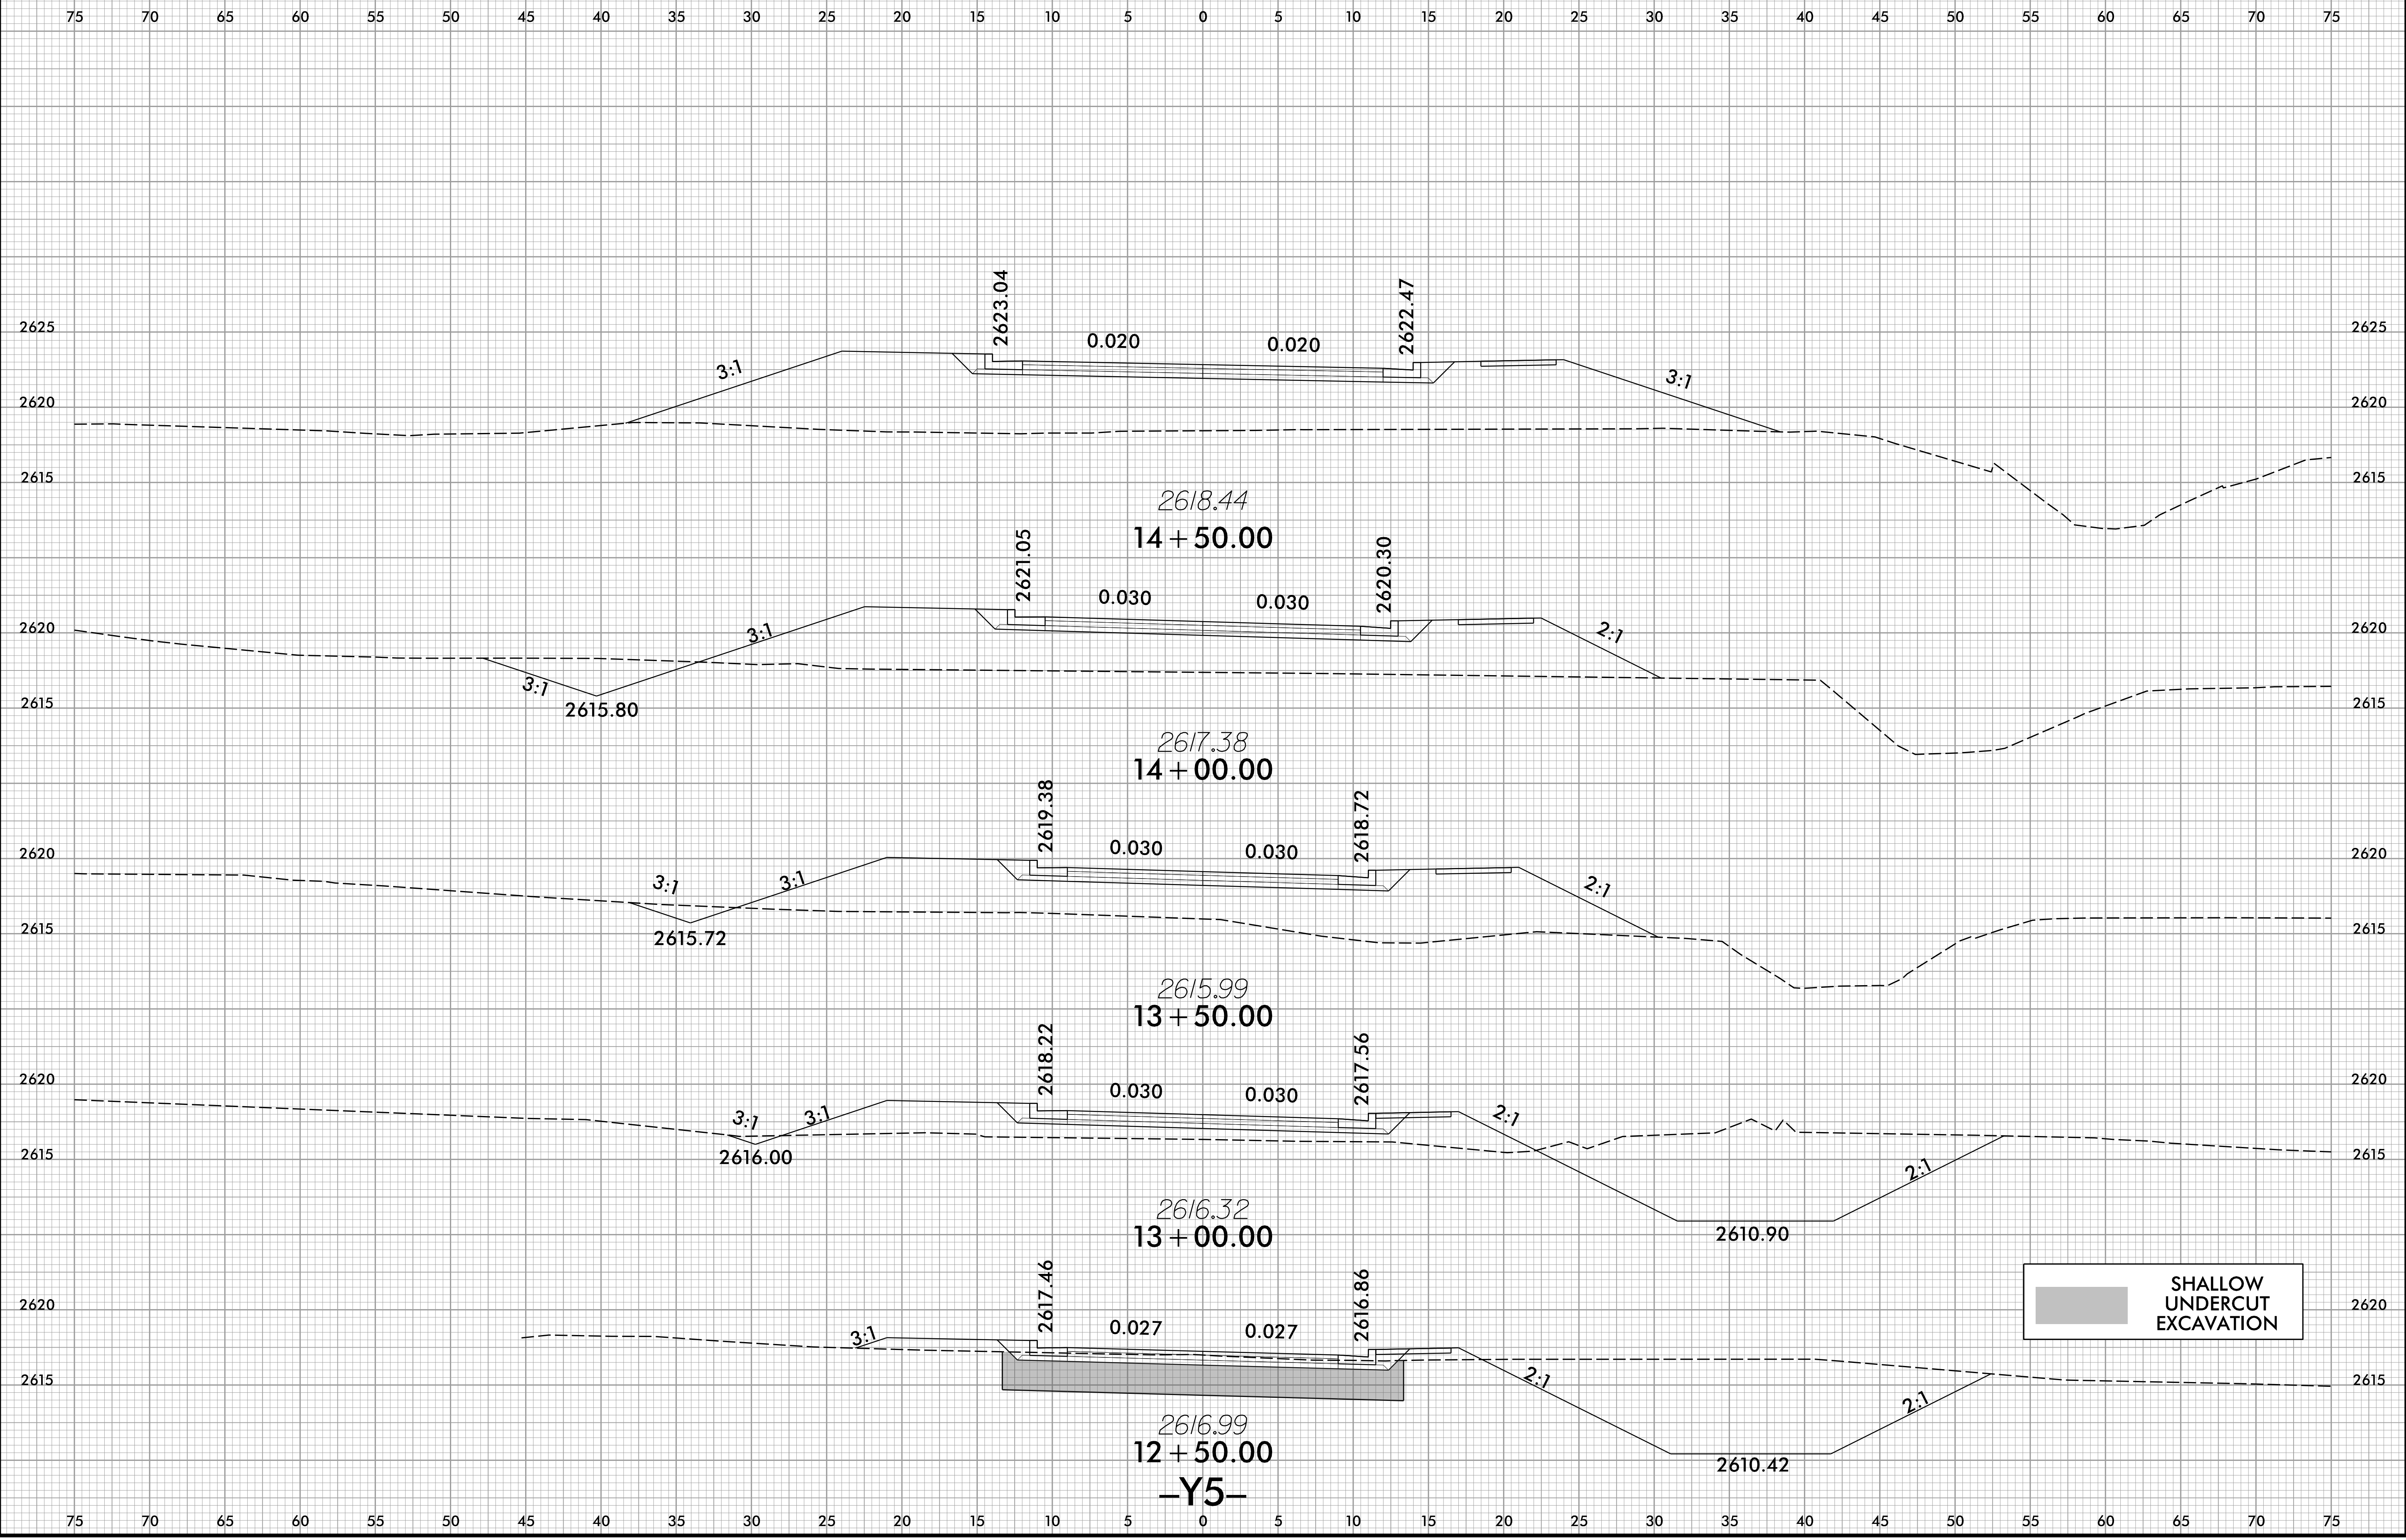

9/28/2021 11:51:58 AM rdy_xpl_rab_Y5.dgn