



8/23/99

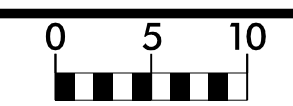

PROJ. REFERENCE NO.	SHEET NO.
U-5888	X-18

75 70 65 60 55 50 45 40 35 30 25 20 15 10 5 0 5 10 15 20 25 30 35 40 45 50 55 60 65 70 75

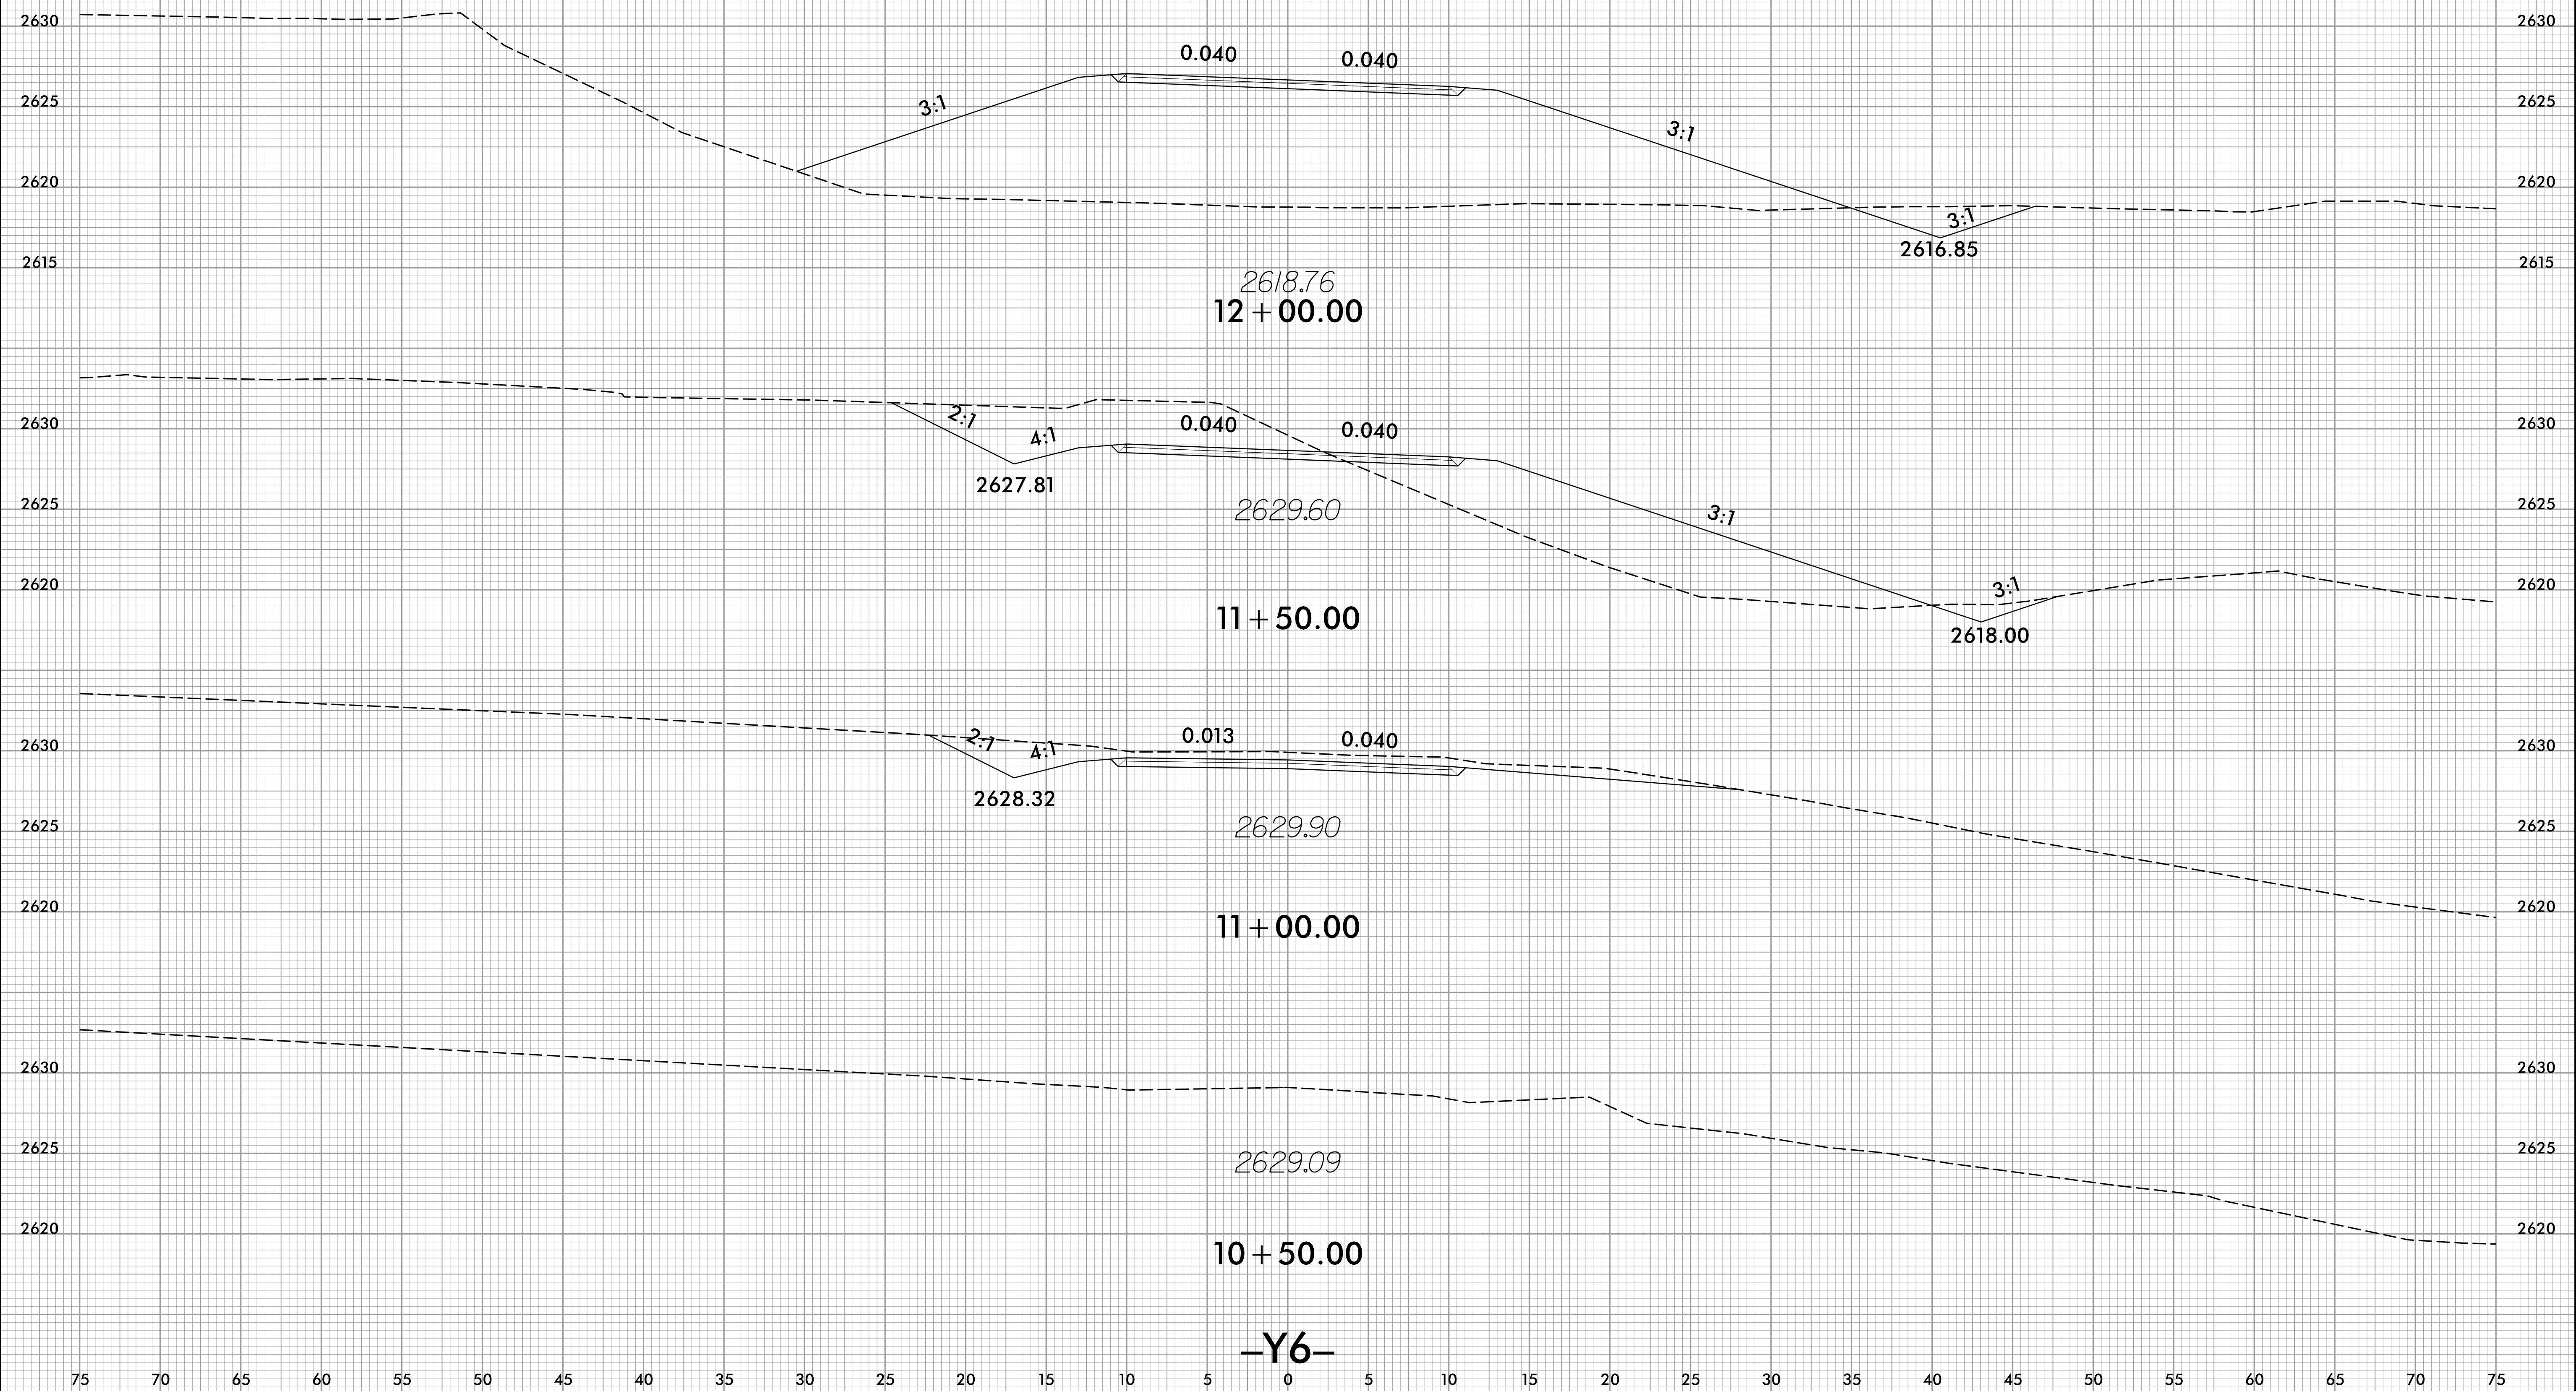

9/28/2021 11:51:58 AM U:\Projects\105888\rdy_xpl_rab_Y6.dgn