



PLAN (W3)

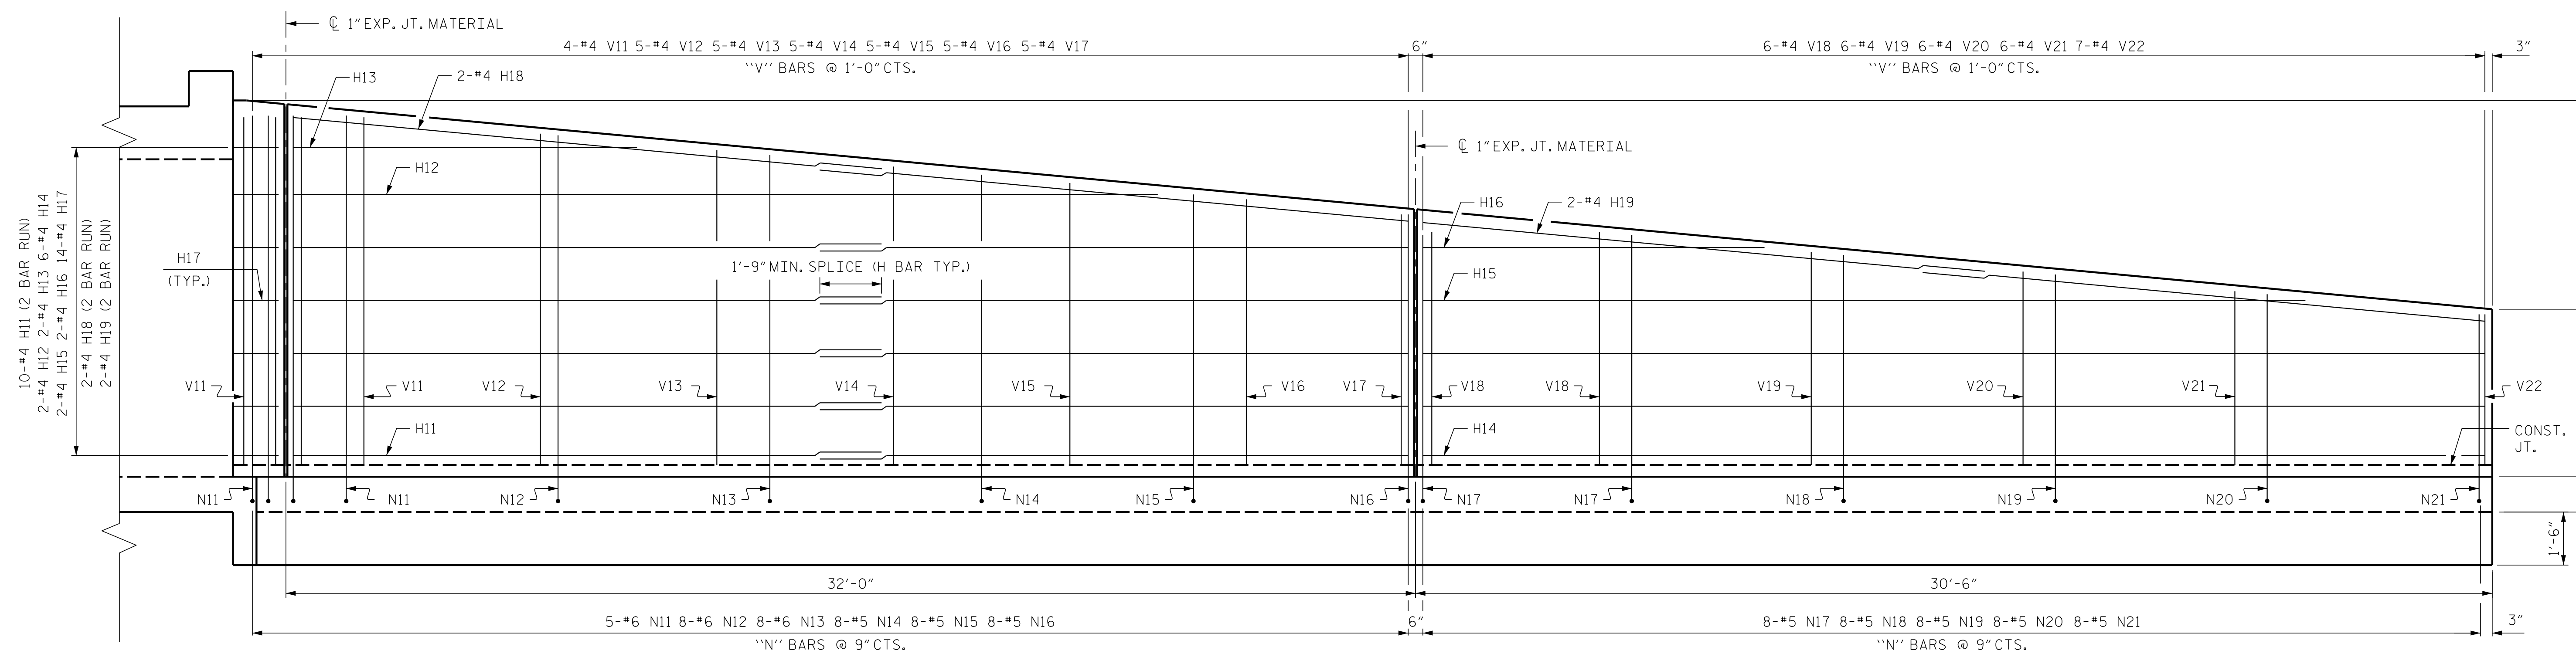

ELEVATION (W3)

PROJECT NO. U-5888
HAYWOOD COUNTY
 STATION: 14+99.00 -Y4-
 SHEET 7 OF 11

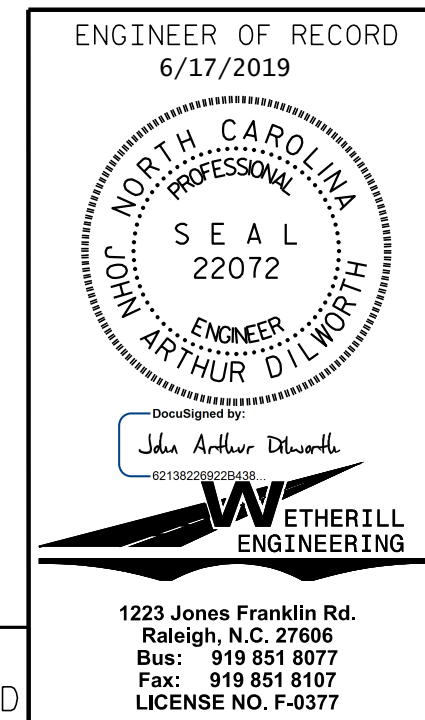

STATE OF NORTH CAROLINA DEPARTMENT OF TRANSPORTATION RALEIGH					
WINGS FOR CONCRETE BOX CULVERT H = 9'-0" SLOPE = 2:1 120° SKEW					
REVISIONS					
NO.	BY:	DATE:	NO.	BY:	DATE:
1			3		
2			4		
					SHEET NO. C7
					TOTAL SHEETS 11

DRAWN BY: A.J. KLINK DATE: 1-19
 CHECKED BY: B.C. HUNT DATE: 2-19

DOCUMENT NOT CONSIDERED FINAL
 UNLESS ALL SIGNATURES COMPLETED

P:\2016\16133.01_U-5888\Structures\DWG\U-5888_SMU_CUL.dgn
 6/17/2019 10:17:45 AM