



5/14/19

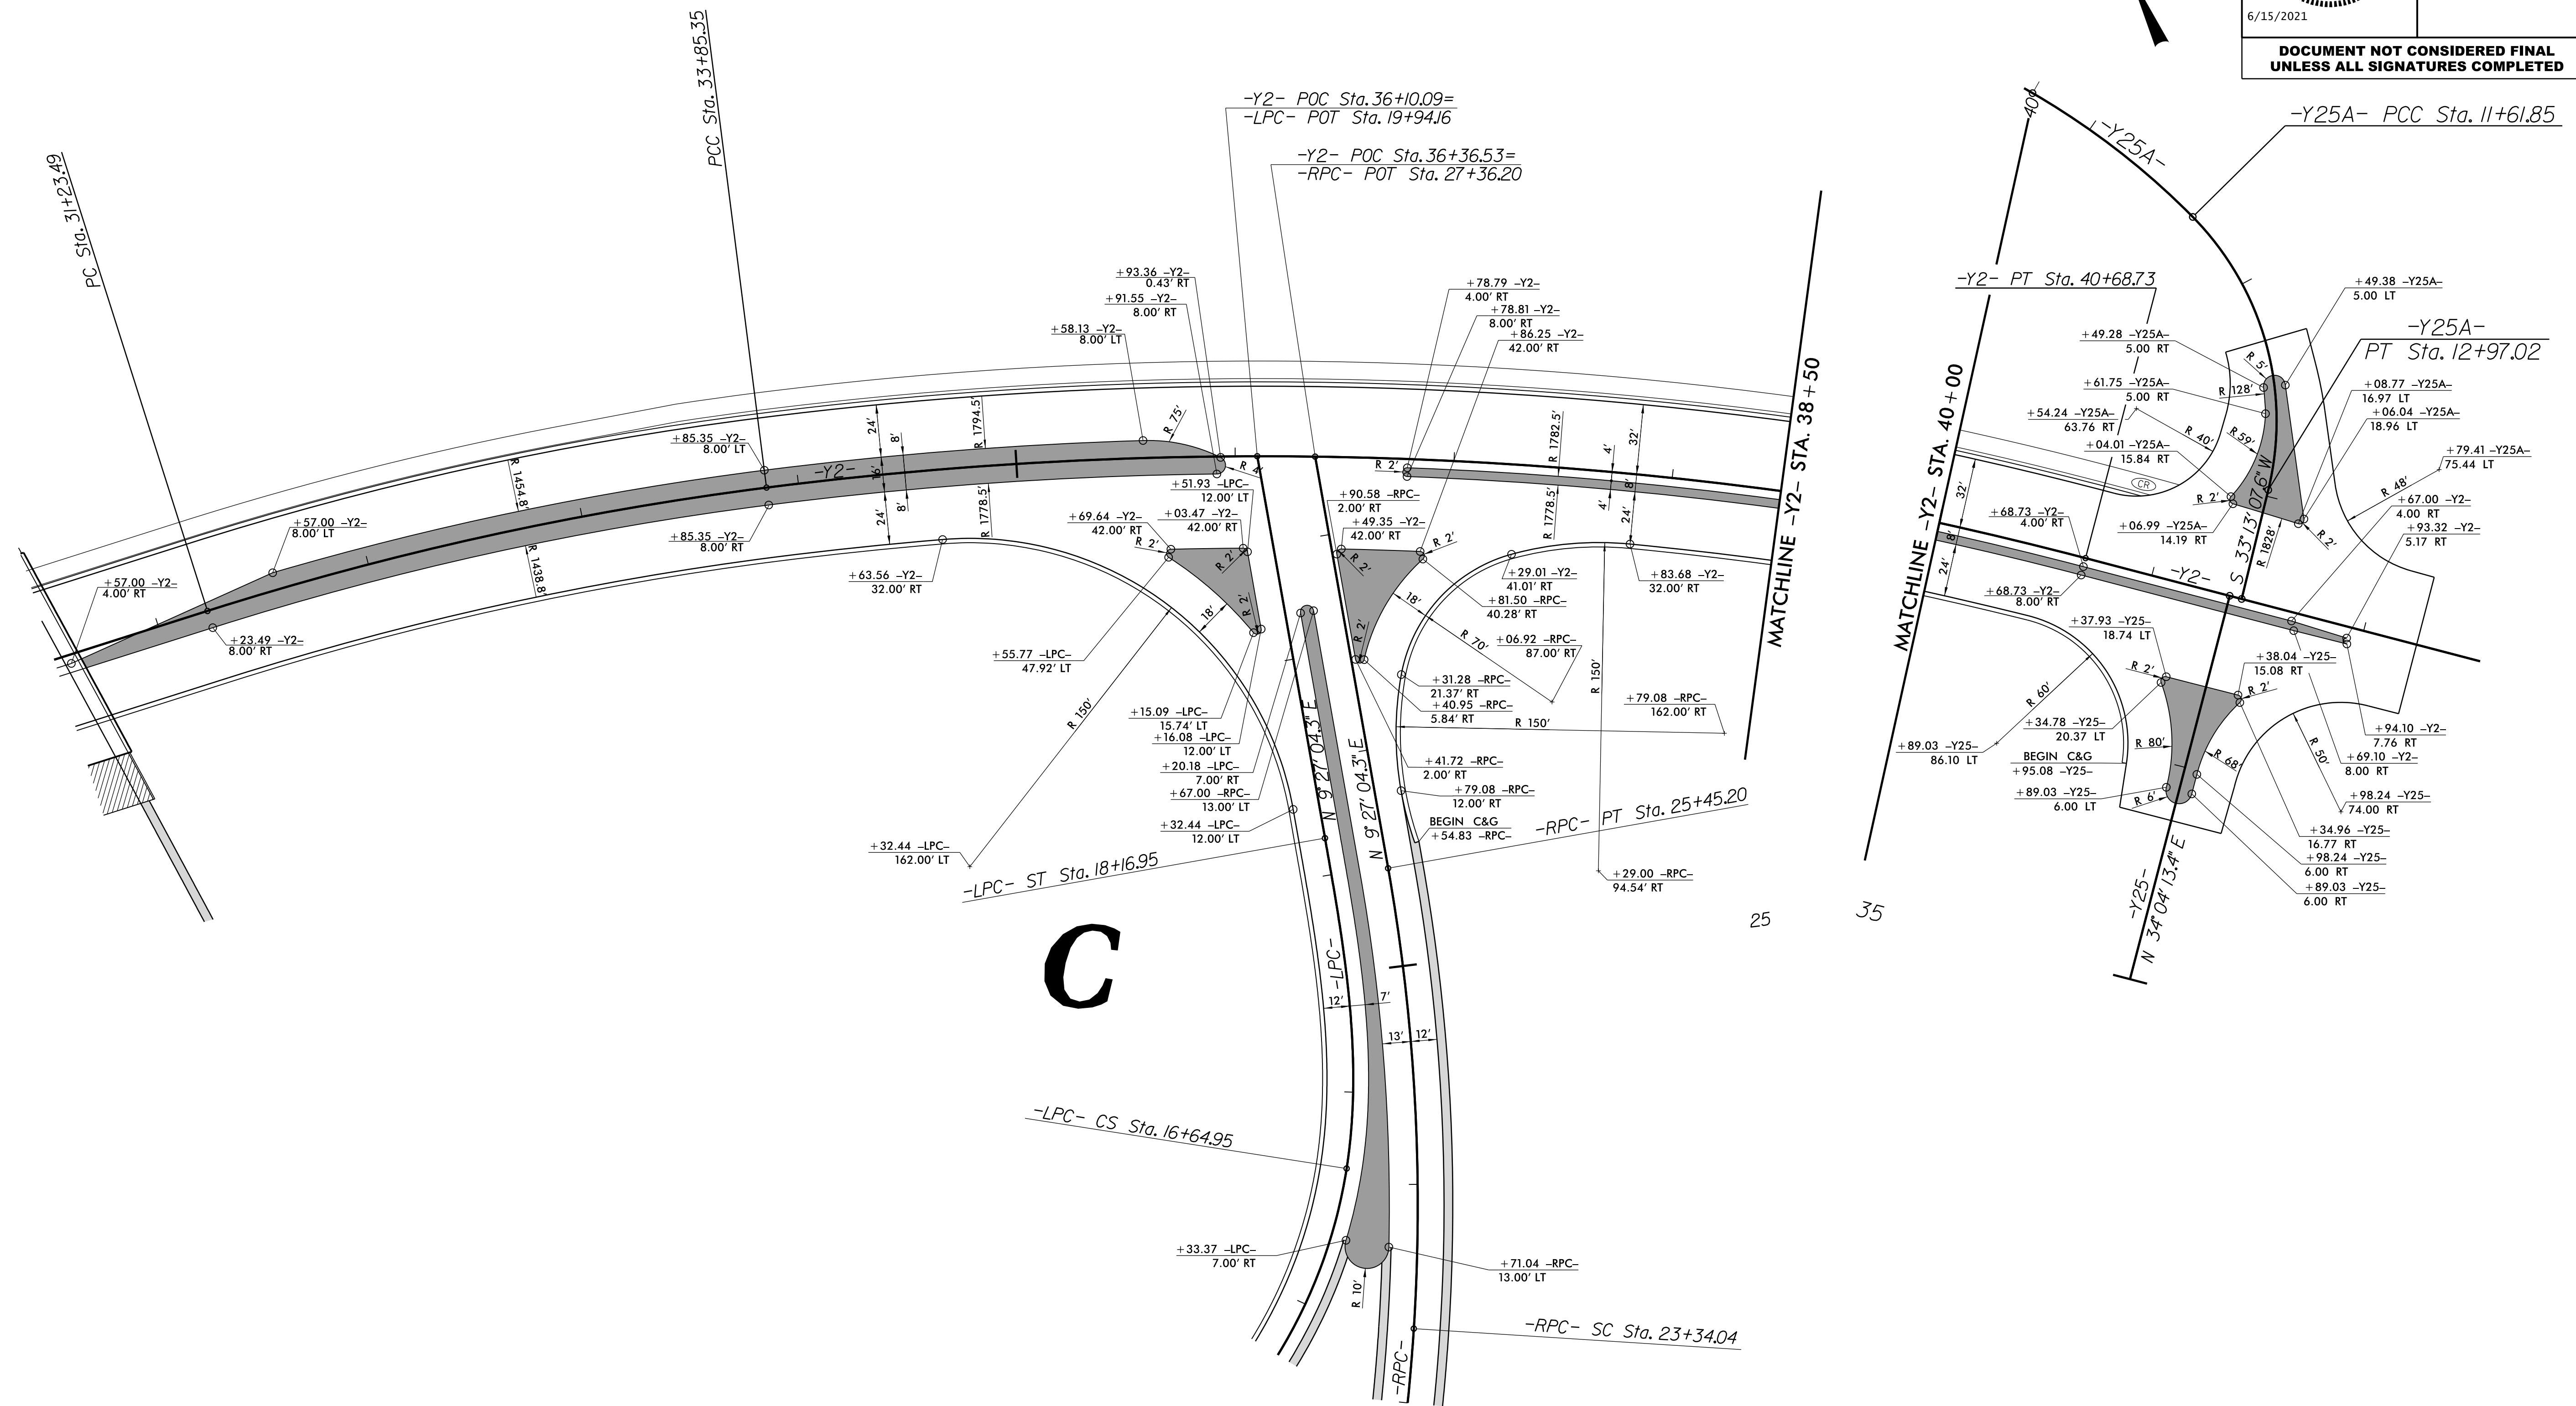

2610 WYCLIFF ROAD  
SUITE 410  
RALEIGH, NC 27601  
PHONE: 919.881.9999  
NC COA No. F-09251

PROJECT REFERENCE NO. R-2233BB		SHEET NO. 2B-2
RW SHEET NO.		
ROADWAY DESIGN ENGINEER	HYDRAULICS ENGINEER	
6/15/2021		
<b>DOCUMENT NOT CONSIDERED FINAL UNLESS ALL SIGNATURES COMPLETED</b>		

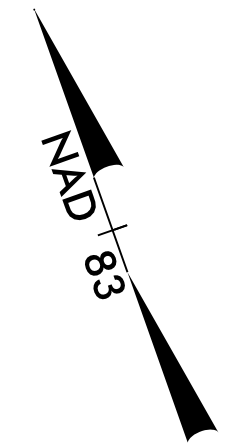

**INTERSECTION DETAIL**  
 -RPB- & -LPB- @ -Y2-  
 (SCALE: 1" = 40')

6/15/2021 9:59:32 AM  
\\TCFS\share\2021\0615\223333\3616\_Rdy.dtl\_2B-2.dgn