




5/14/2021



2610 WYCLIFF ROAD
SUITE 410
RALEIGH, NC 27607
PHONE: 919.881.9999
NC COA No. F-09251

PROJECT REFERENCE NO. R-2233BB	SHEET NO. 2B-5
RW SHEET NO.	
ROADWAY DESIGN ENGINEER	HYDRAULICS ENGINEER
6/15/2021	

**DOCUMENT NOT CONSIDERED FINAL
UNLESS ALL SIGNATURES COMPLETED**

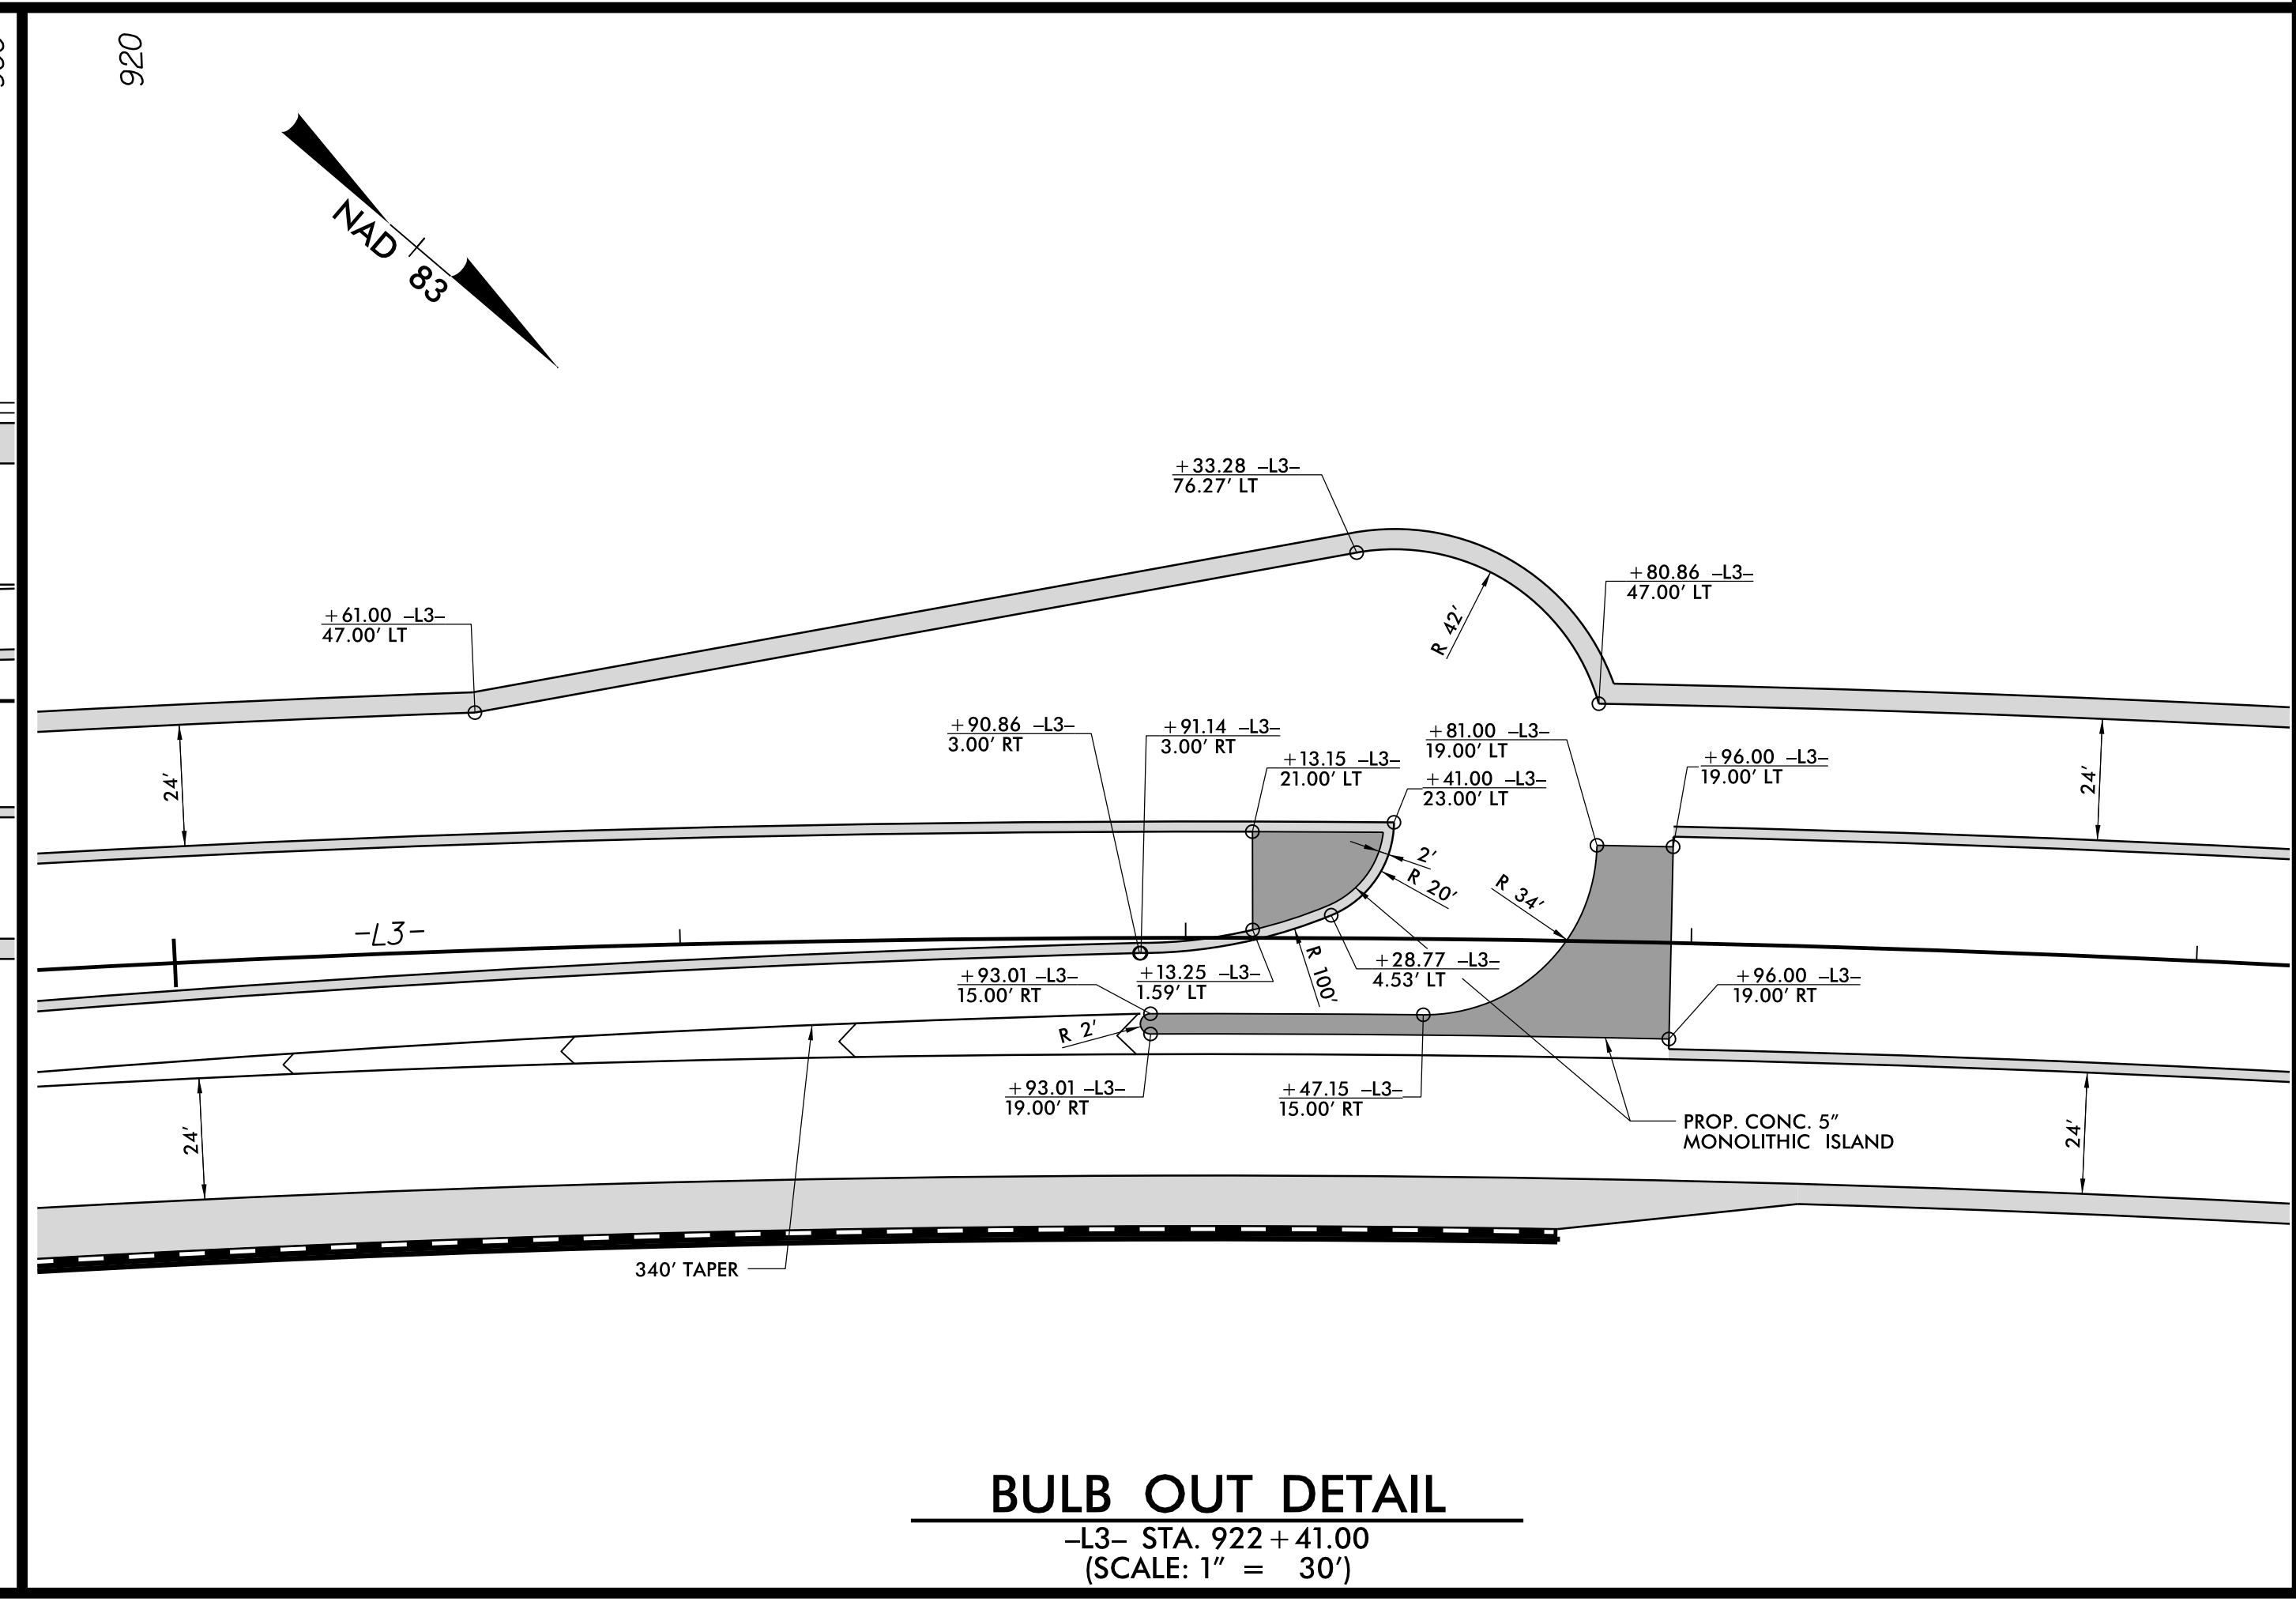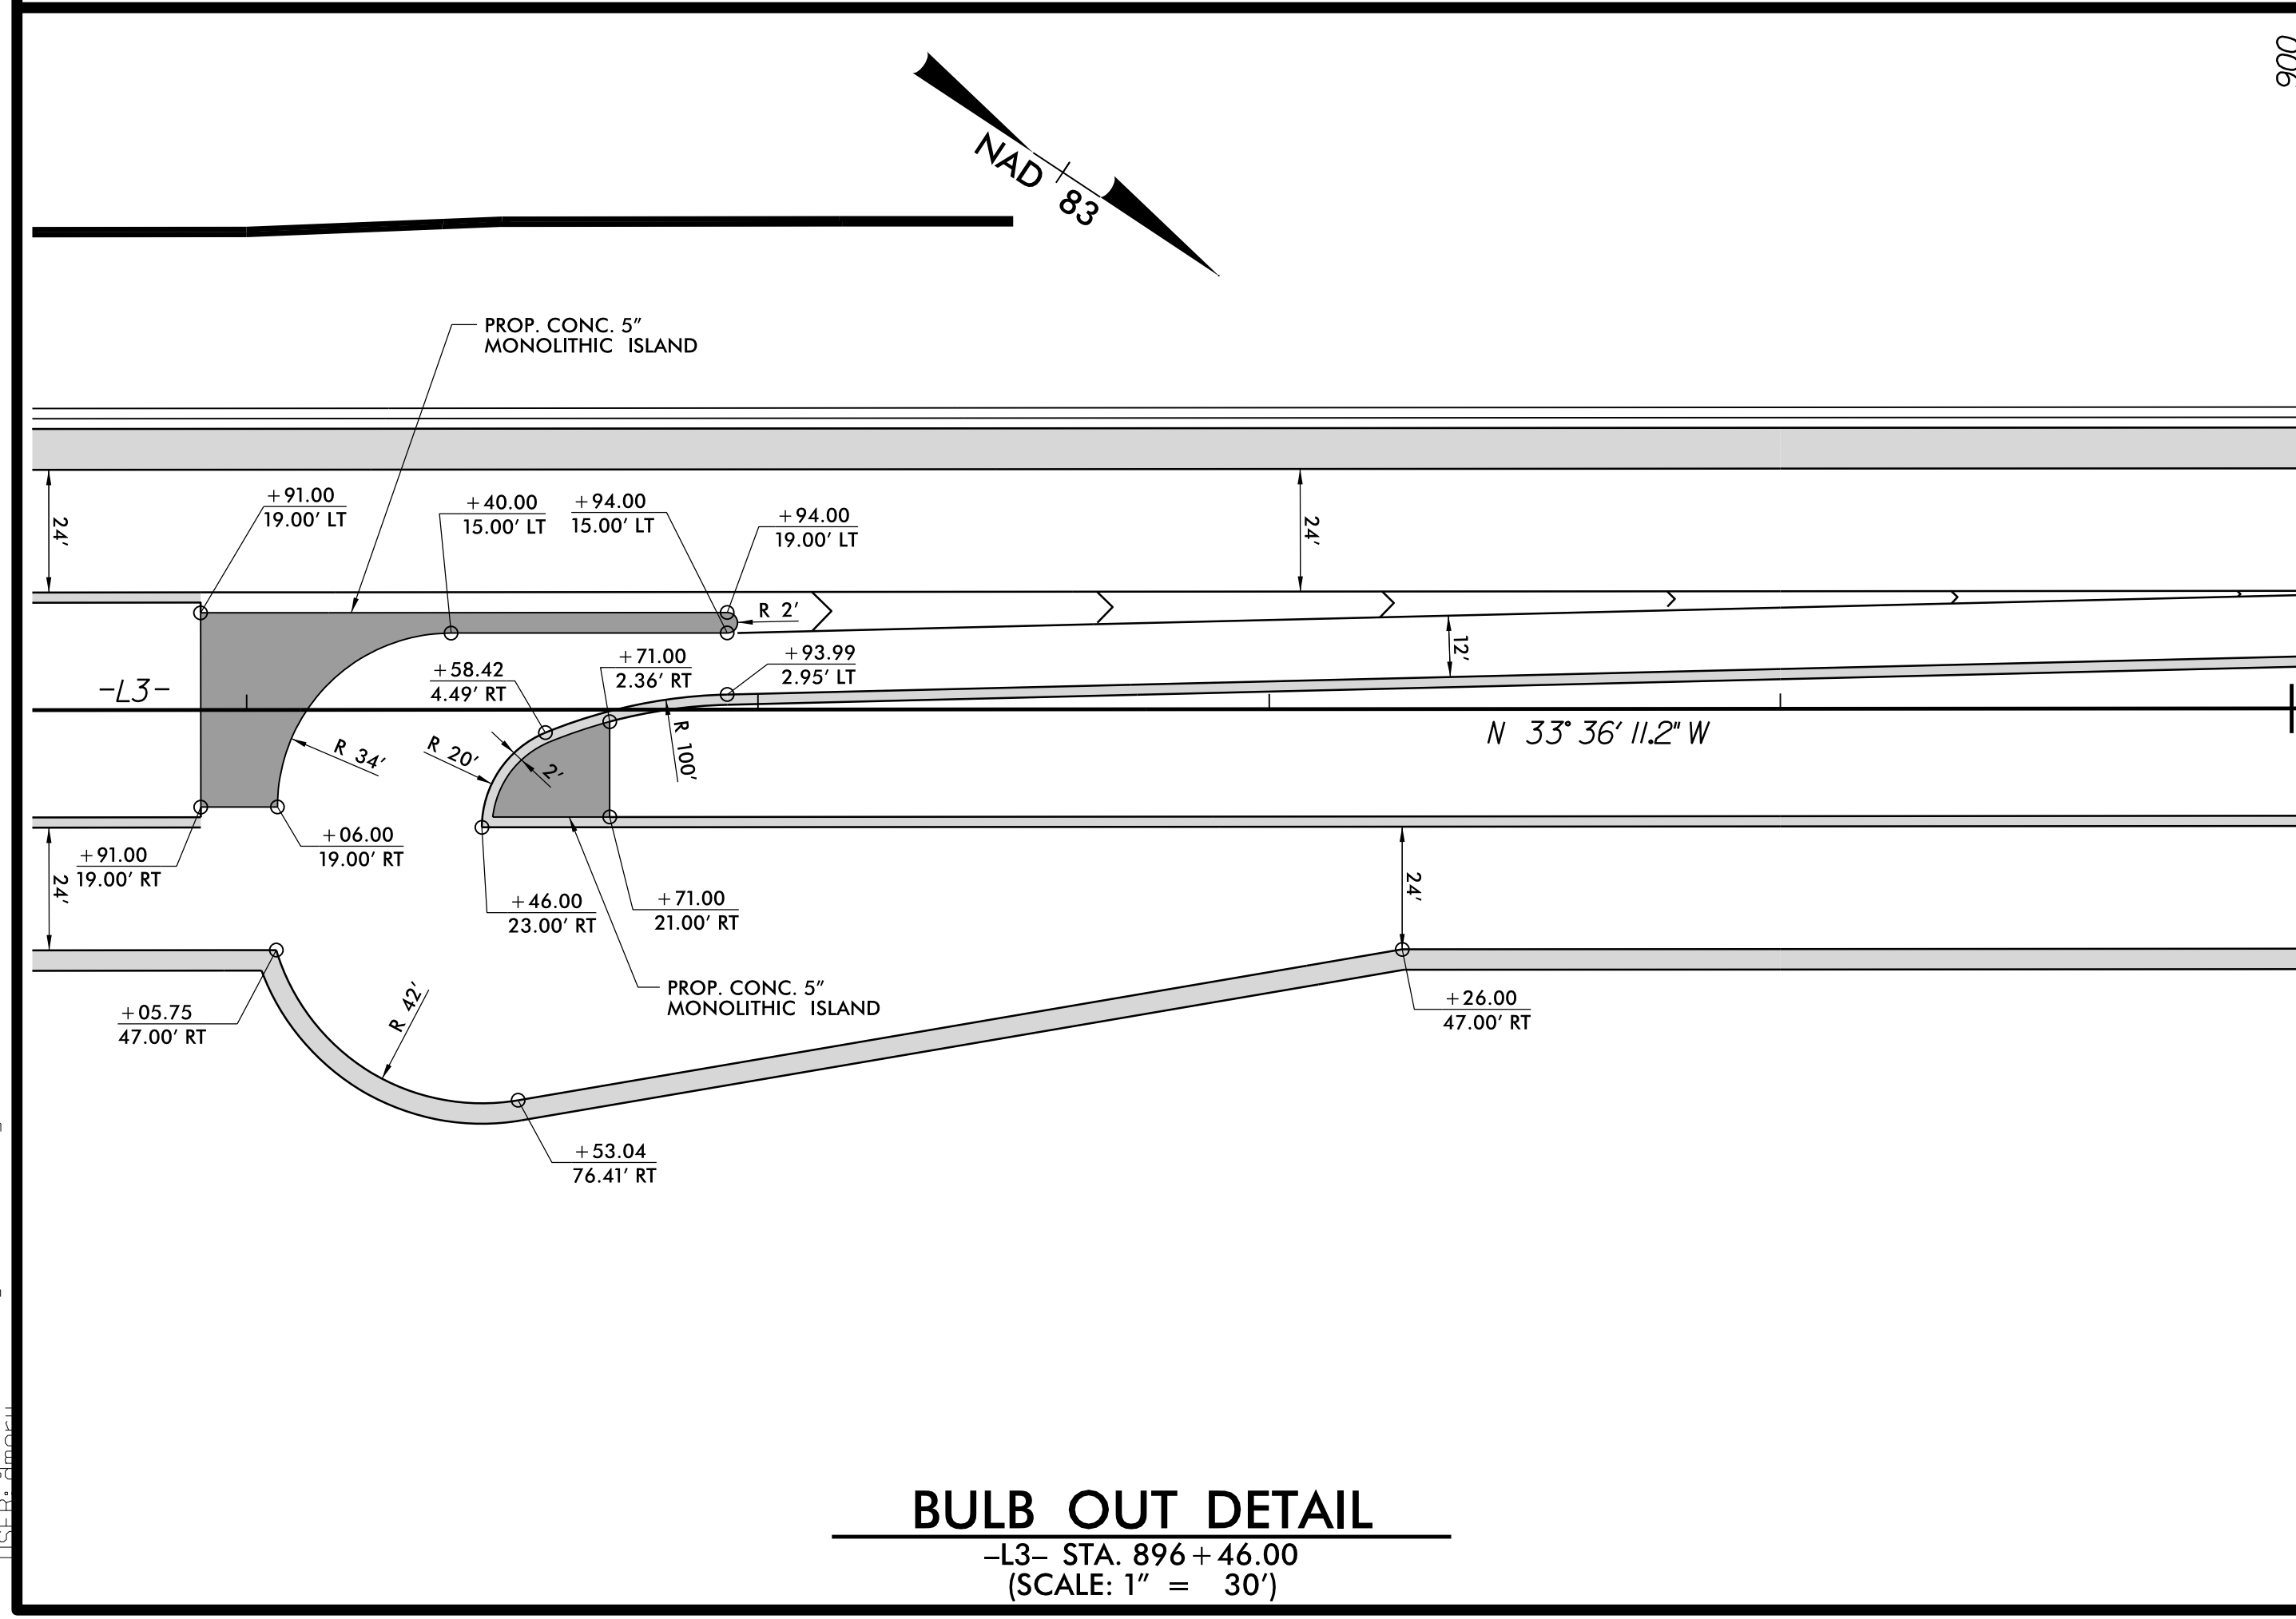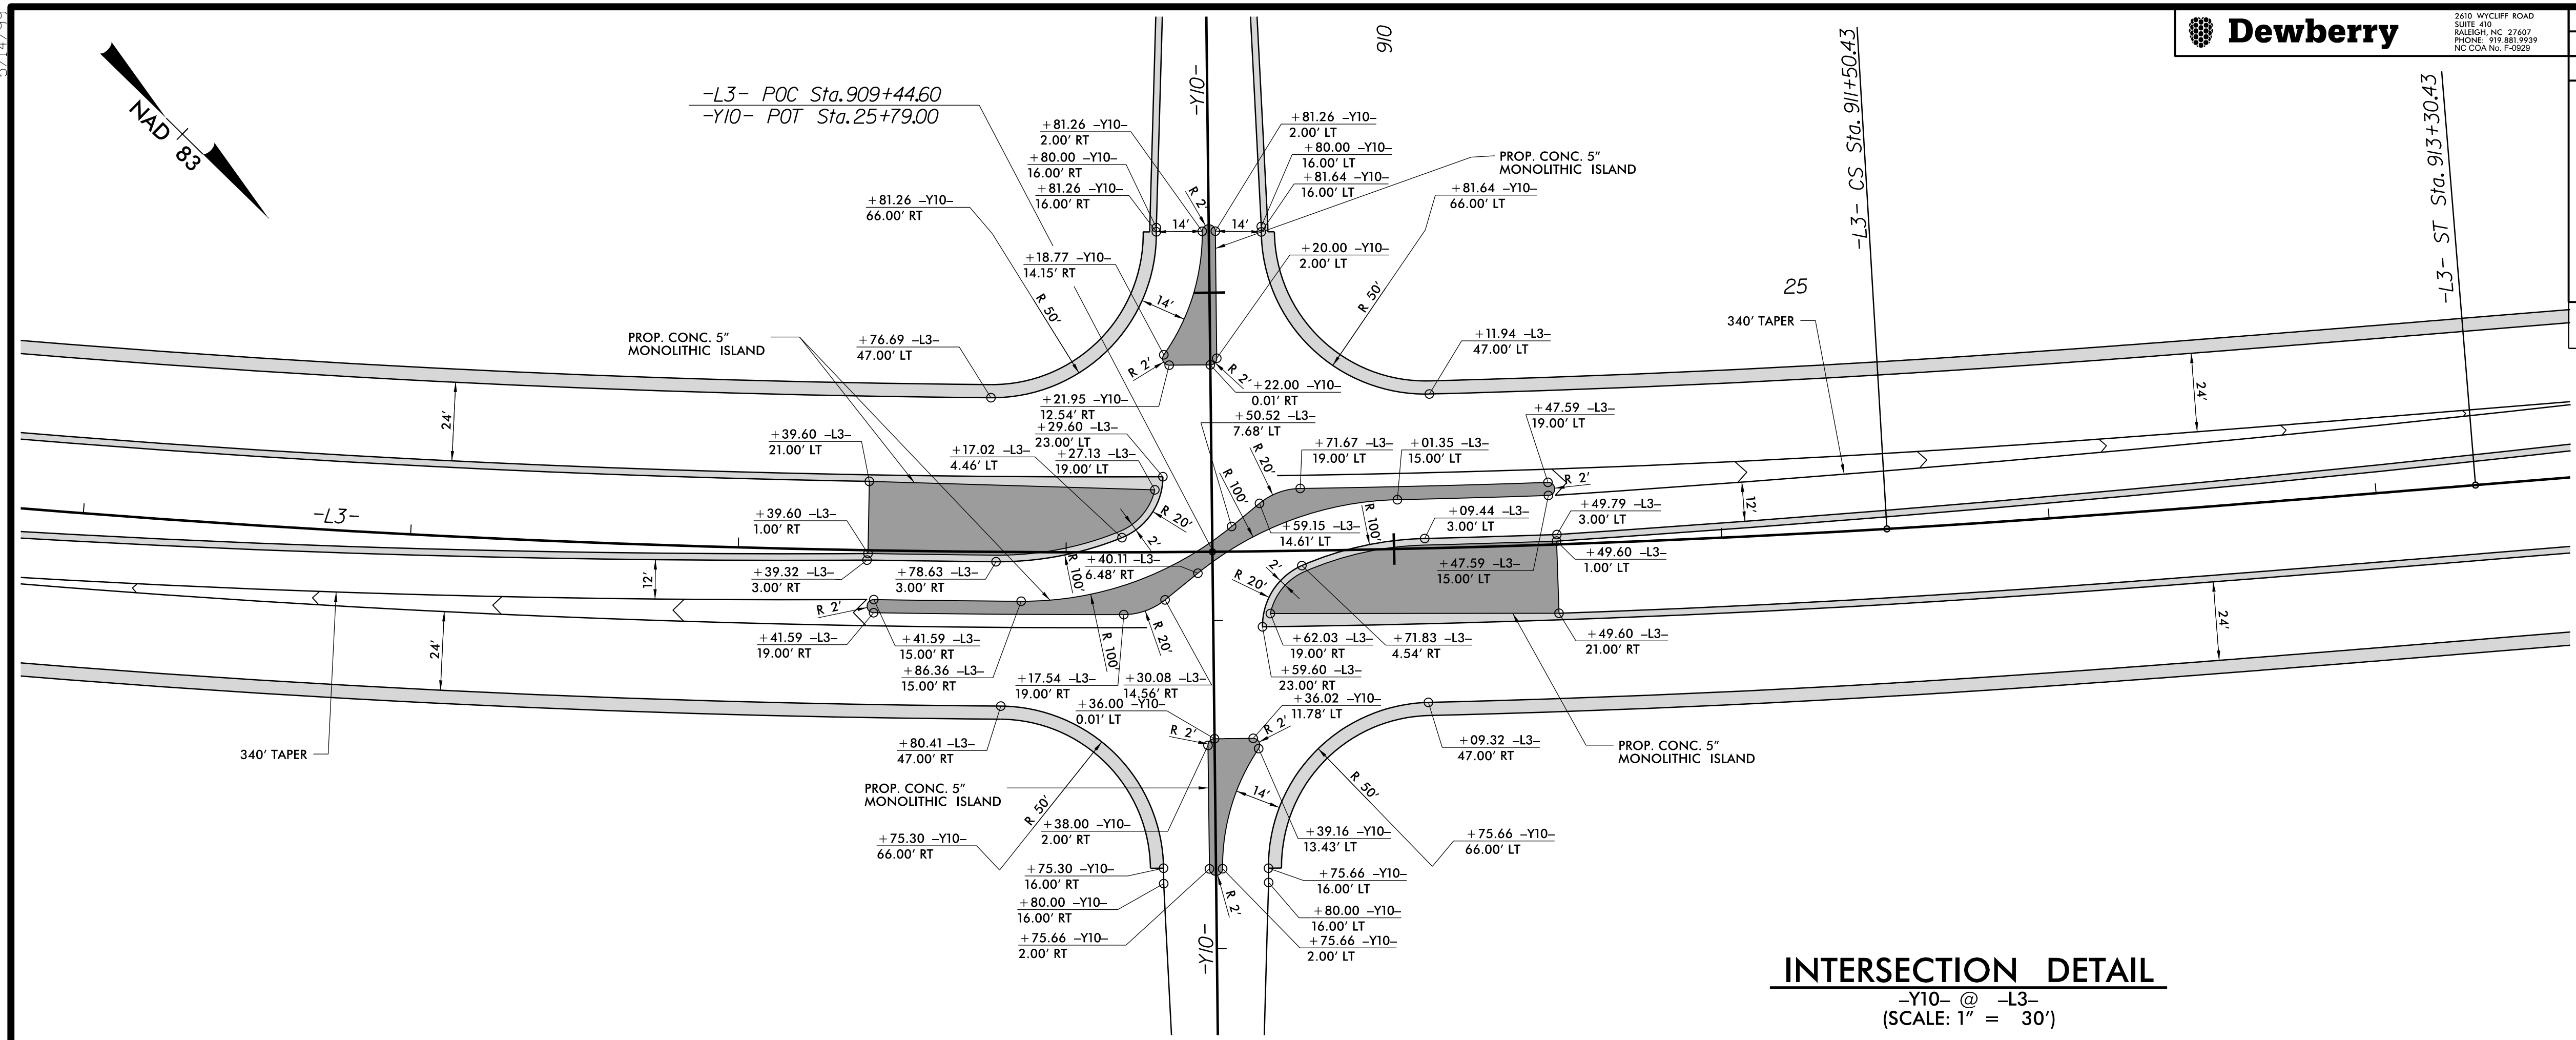

6/15/2021 9:05:07 AM
TitleBlock.dwg - Rdy - dtl - 2B-5.dgn