




5/14/2021



2610 WYCLIFF ROAD  
SUITE 410  
RALEIGH, NC 27607  
PHONE: 919.881.9999  
NC COA No. F-09251

PROJECT REFERENCE NO. R-2233BB	SHEET NO. 2B-6
RW SHEET NO.	
ROADWAY DESIGN ENGINEER Dewberry	HYDRAULICS ENGINEER
6/15/2021	

DOCUMENT NOT CONSIDERED FINAL  
UNLESS ALL SIGNATURES COMPLETED

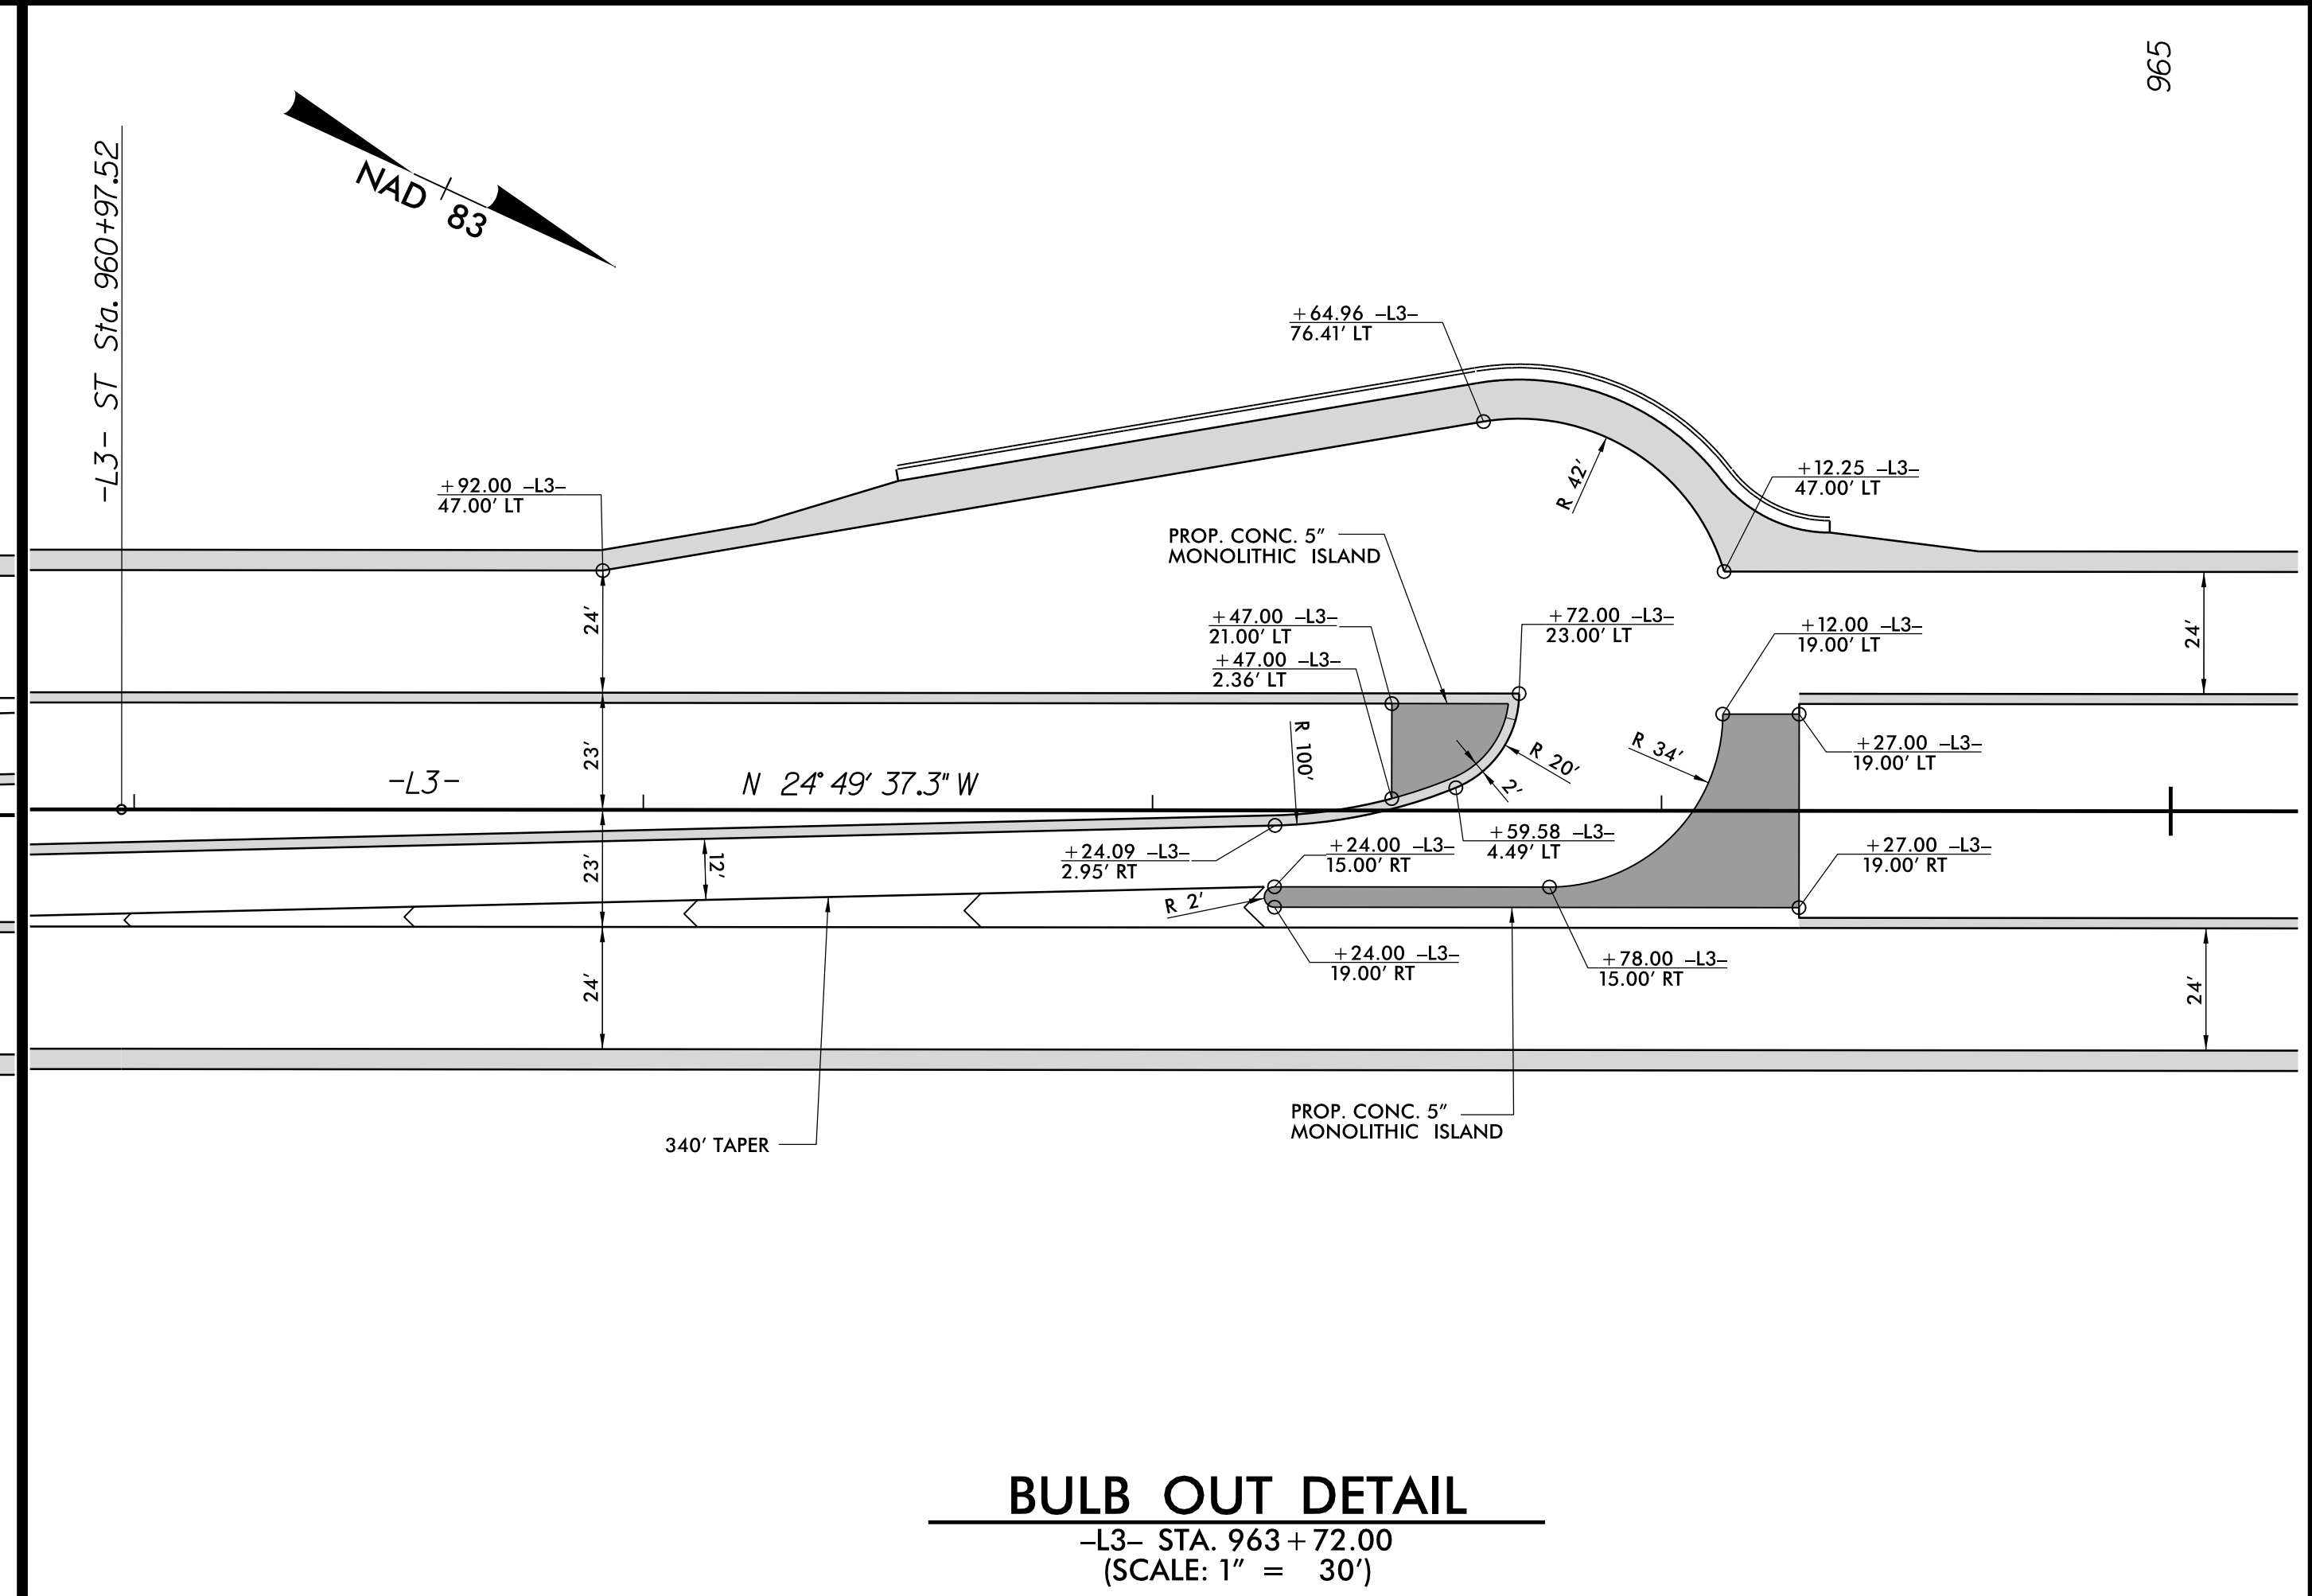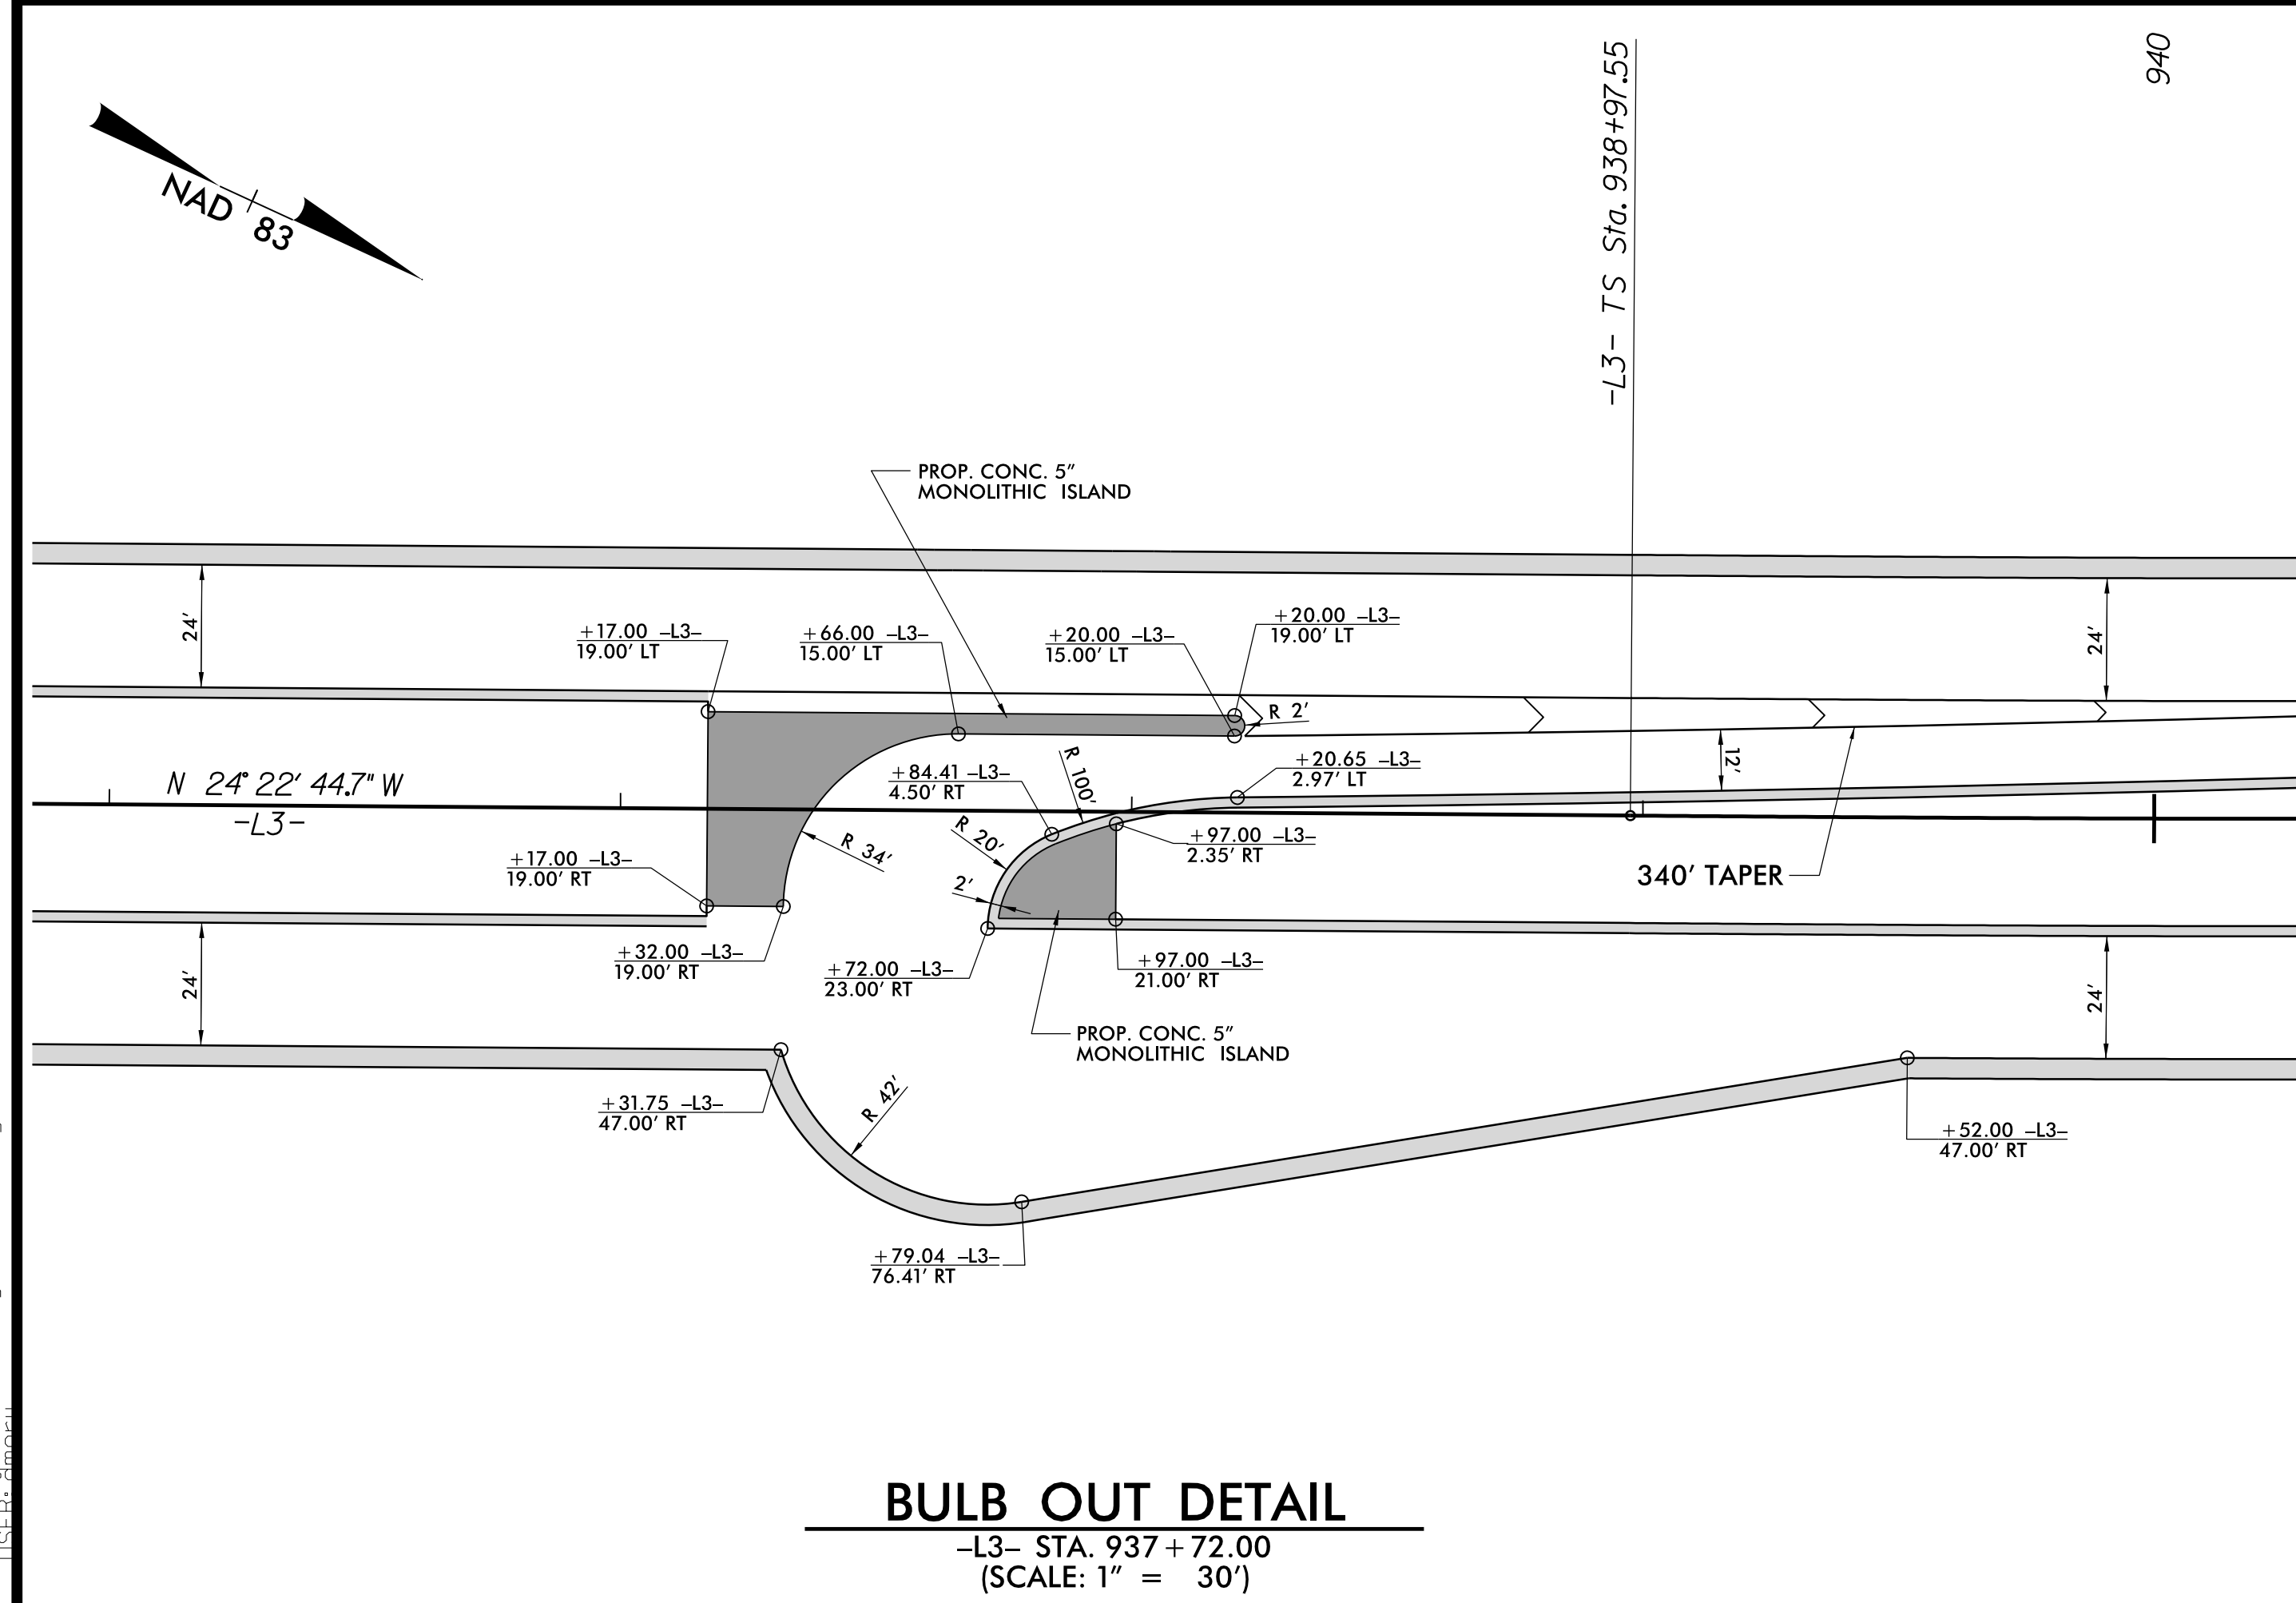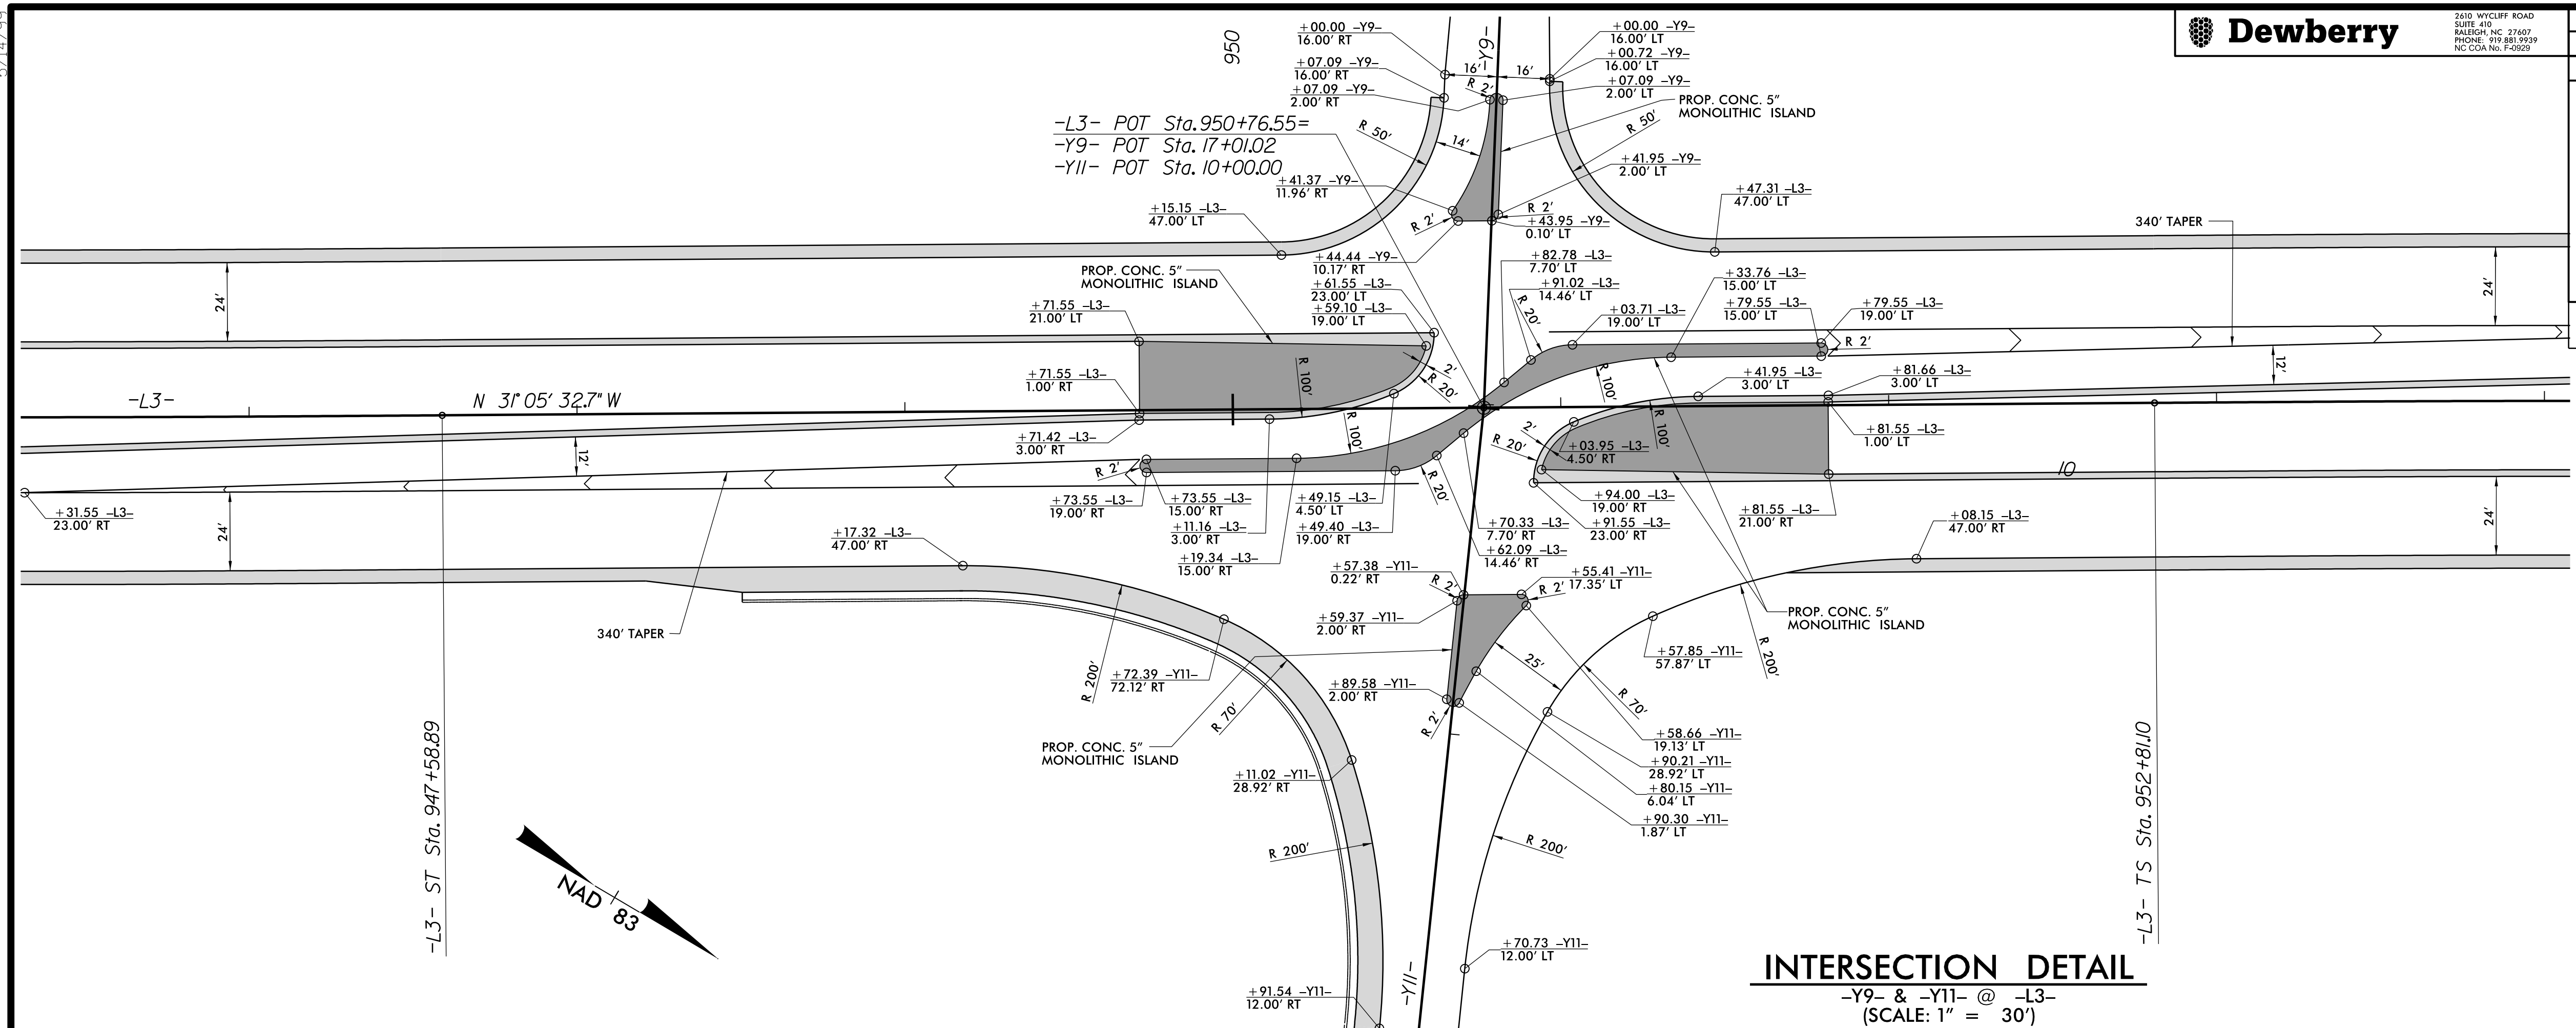

6/15/2021 9:05:21 AM  
TitleBlock.dwg - Rev. dtl. 2B-6.dwg