


5/14/2021




2610 WYCLIFF ROAD
SUITE 410
RALEIGH, NC 27607
PHONE: 919.881.9999
NC COA No. F-09251


PROJECT REFERENCE NO. R-2233BB	SHEET NO. 2B-7
ROADWAY DESIGN ENGINEER	HYDRAULICS ENGINEER
DOCUMENT NOT CONSIDERED FINAL UNLESS ALL SIGNATURES COMPLETED	

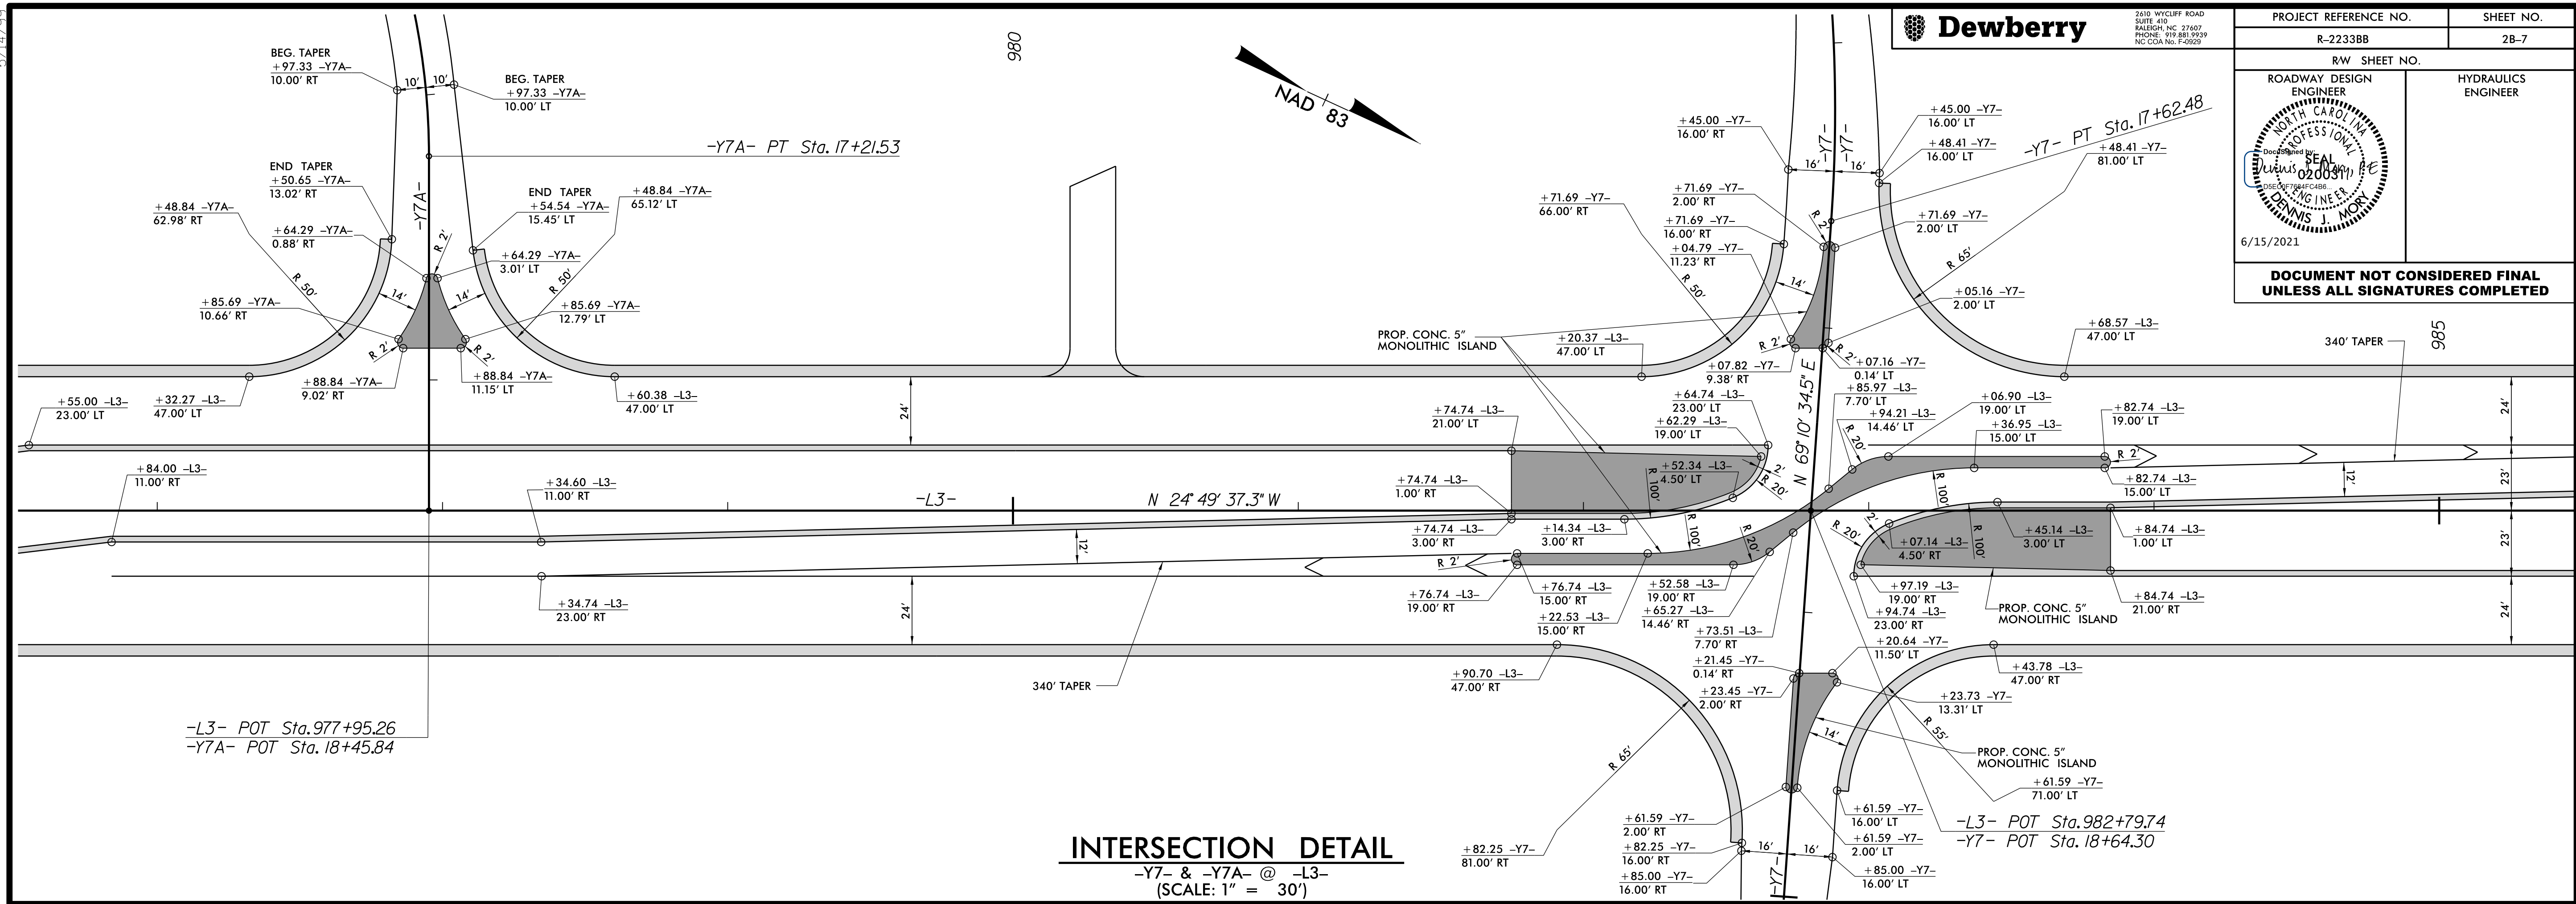

INTERSECTION DETAIL
-Y7- & -Y7A- @ -L3-
(SCALE: 1" = 30')

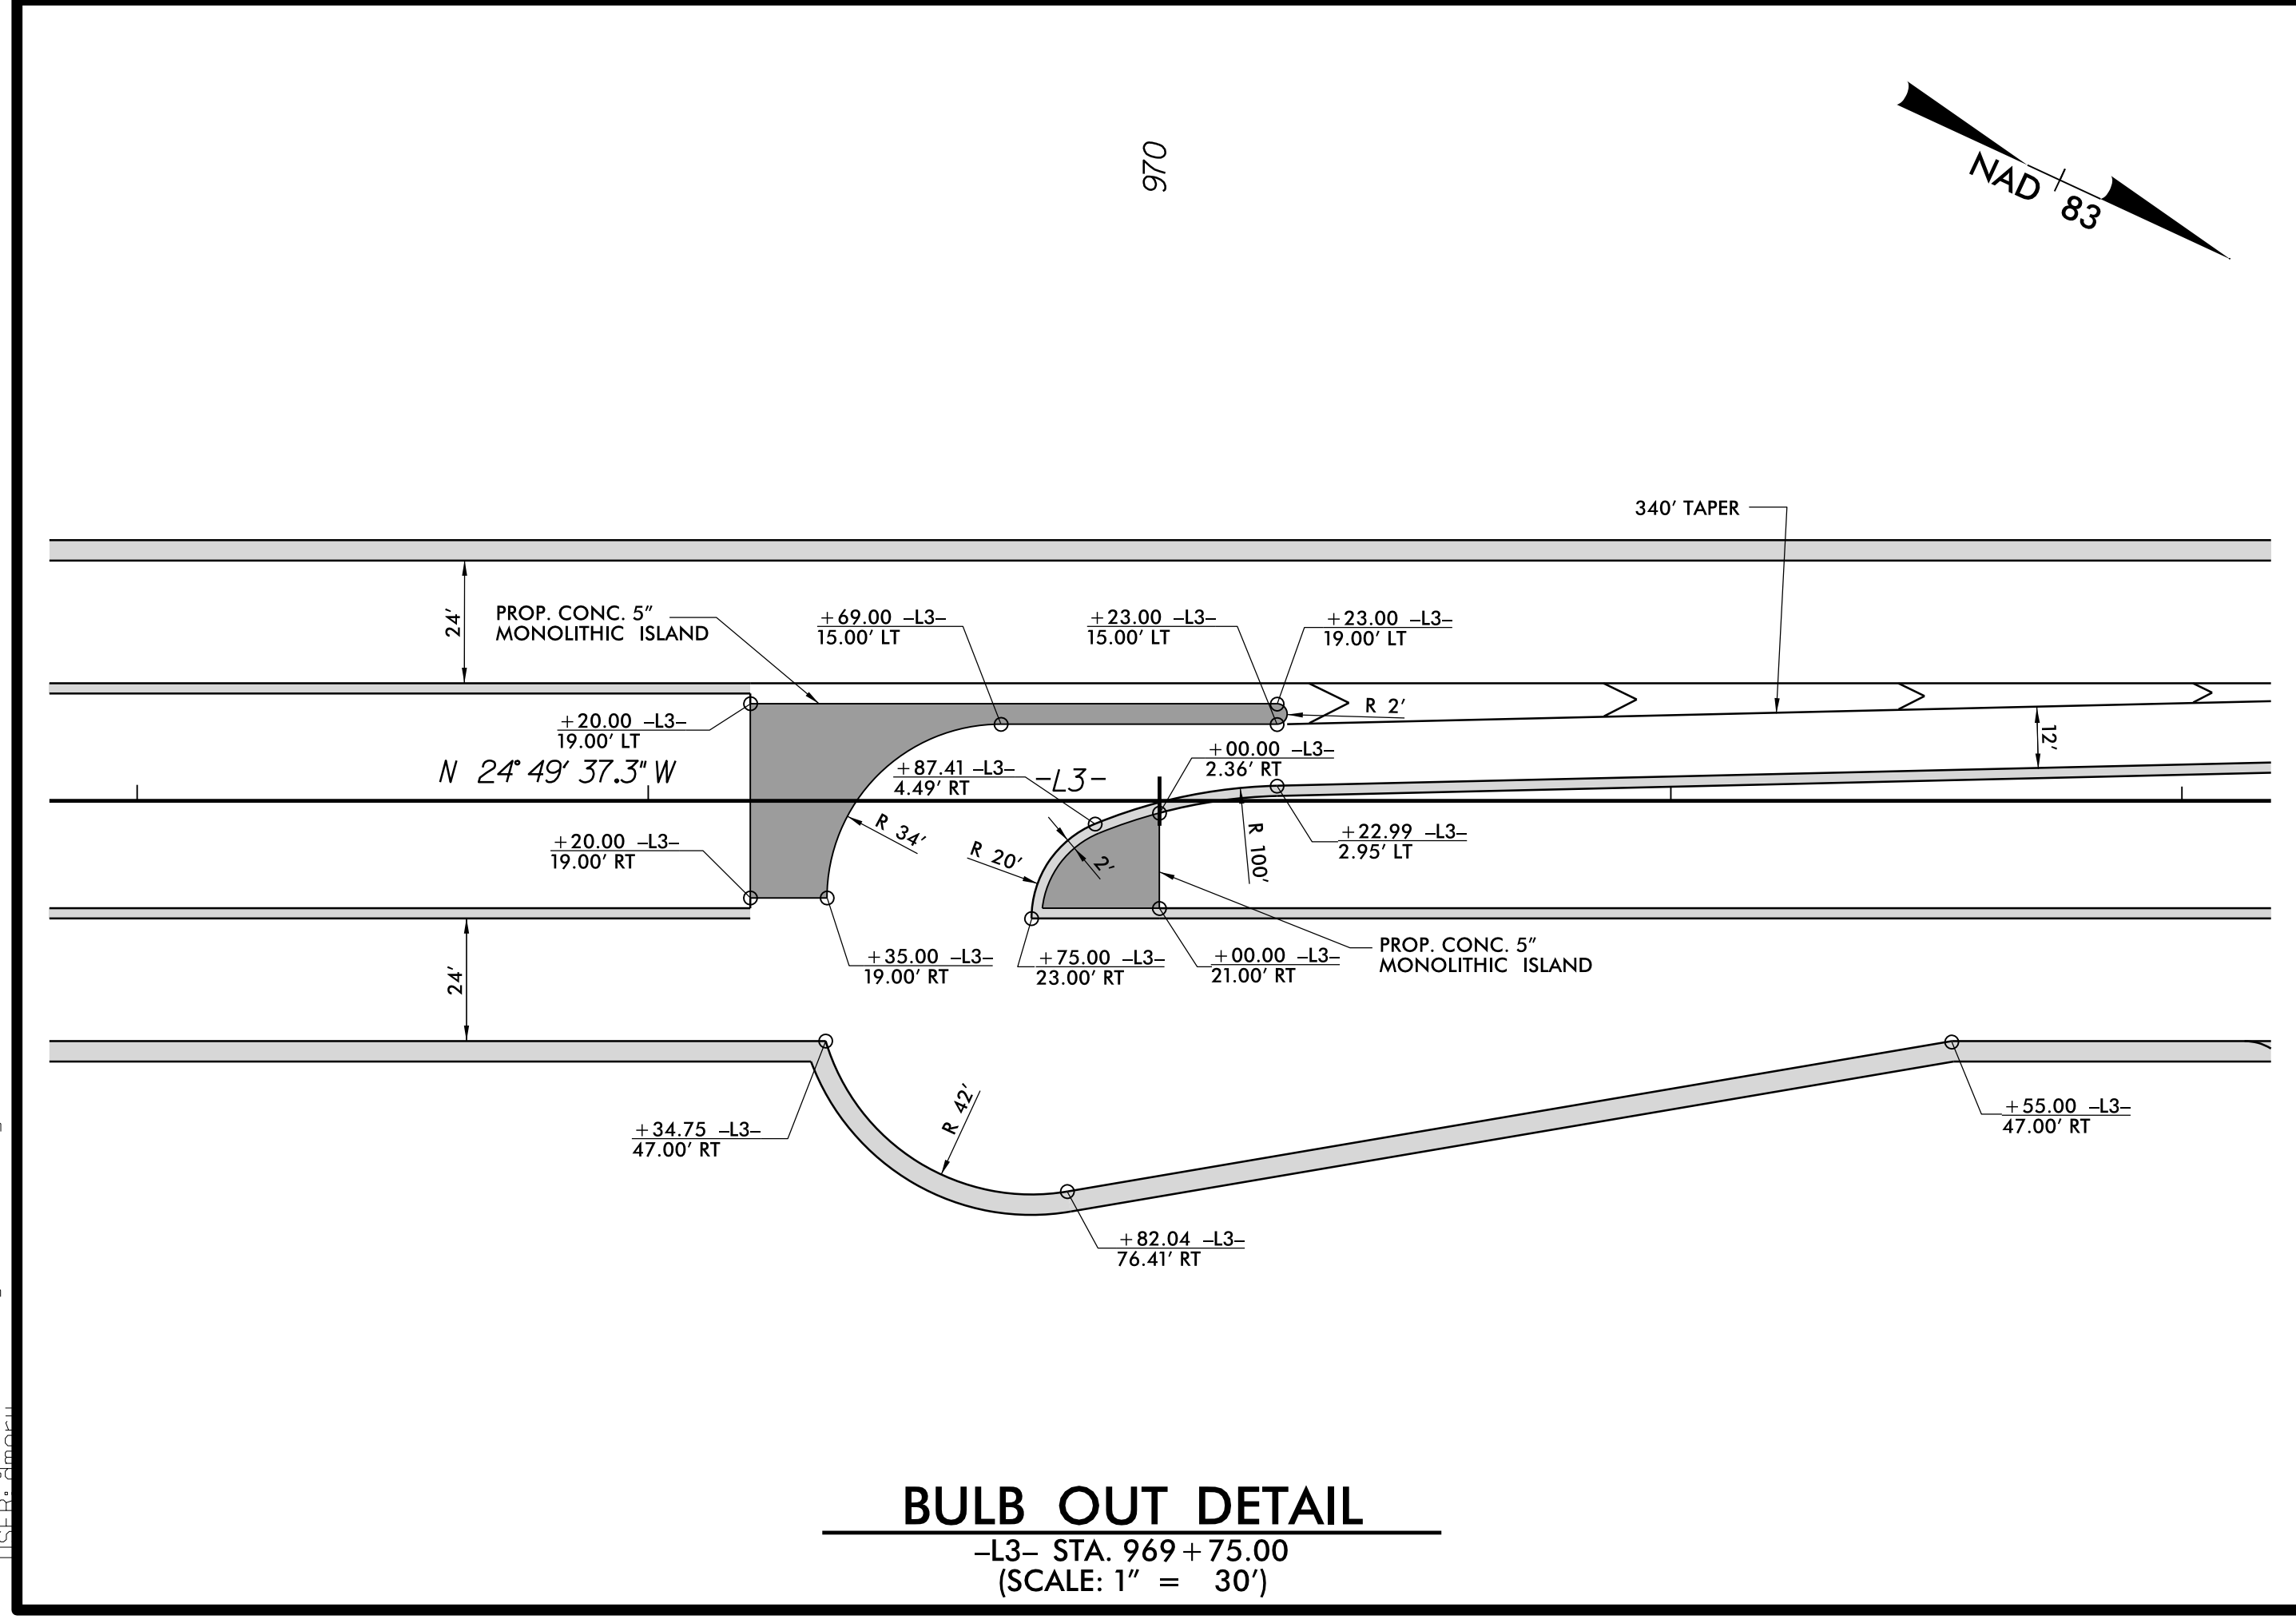

BULB OUT DETAIL
-L3- STA. 969+75.00
(SCALE: 1" = 30')

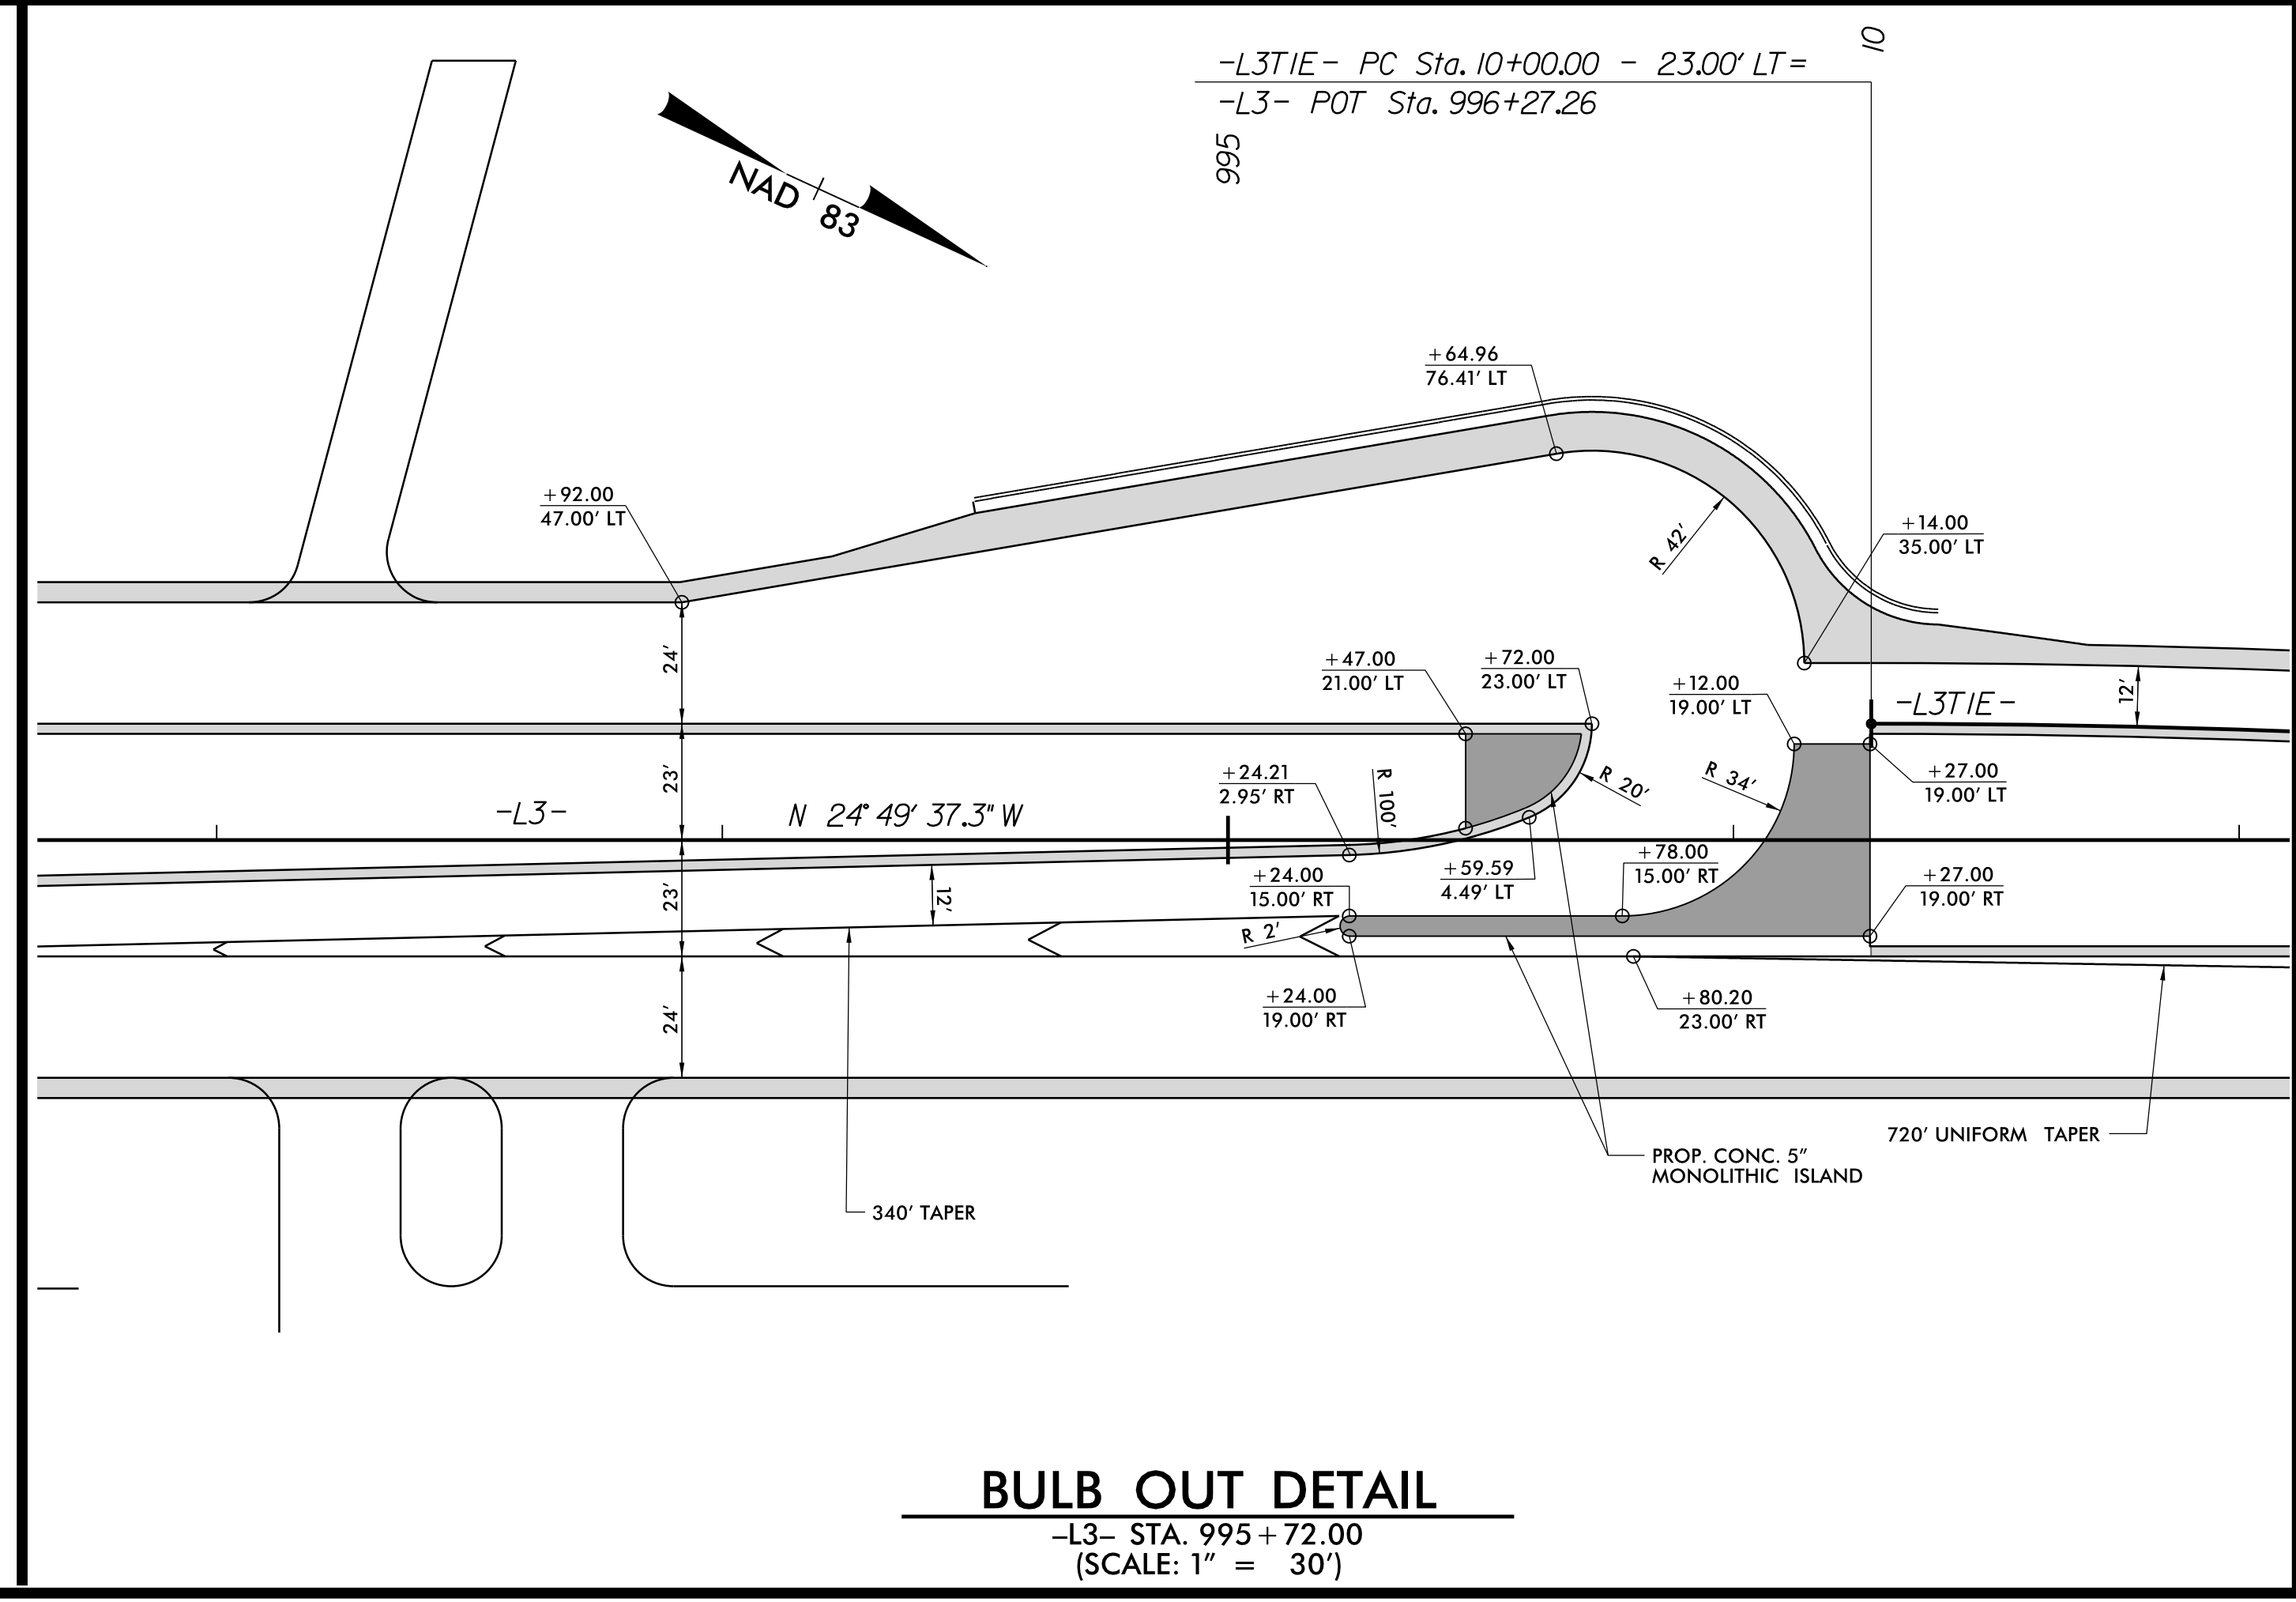

BULB OUT DETAIL
-L3- STA. 995+72.00
(SCALE: 1" = 30')

6/15/2021 9:07:21 AM
Title: R-2233BB - Rdwy_dtl_2B-7.dgn
User: dmoran