

5/14/2021



20



2610 WYCLIFF ROAD
SUITE 410
RALEIGH, NC 27607
PHONE: 919.881.9999
NC COA No. F-09251



PROJECT REFERENCE NO. R-2233BB		SHEET NO. 2B-8
RW SHEET NO.		HYDRAULICS ENGINEER
ROADWAY DESIGN ENGINEER		
6/15/2021		
DOCUMENT NOT CONSIDERED FINAL UNLESS ALL SIGNATURES COMPLETED		

-Y25REV- PC Sta. 19+90.04

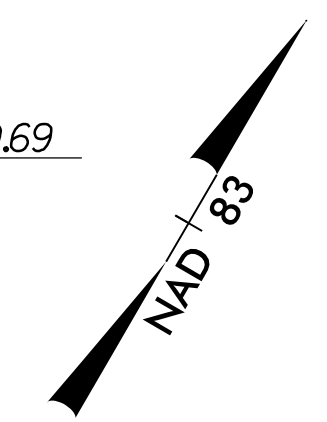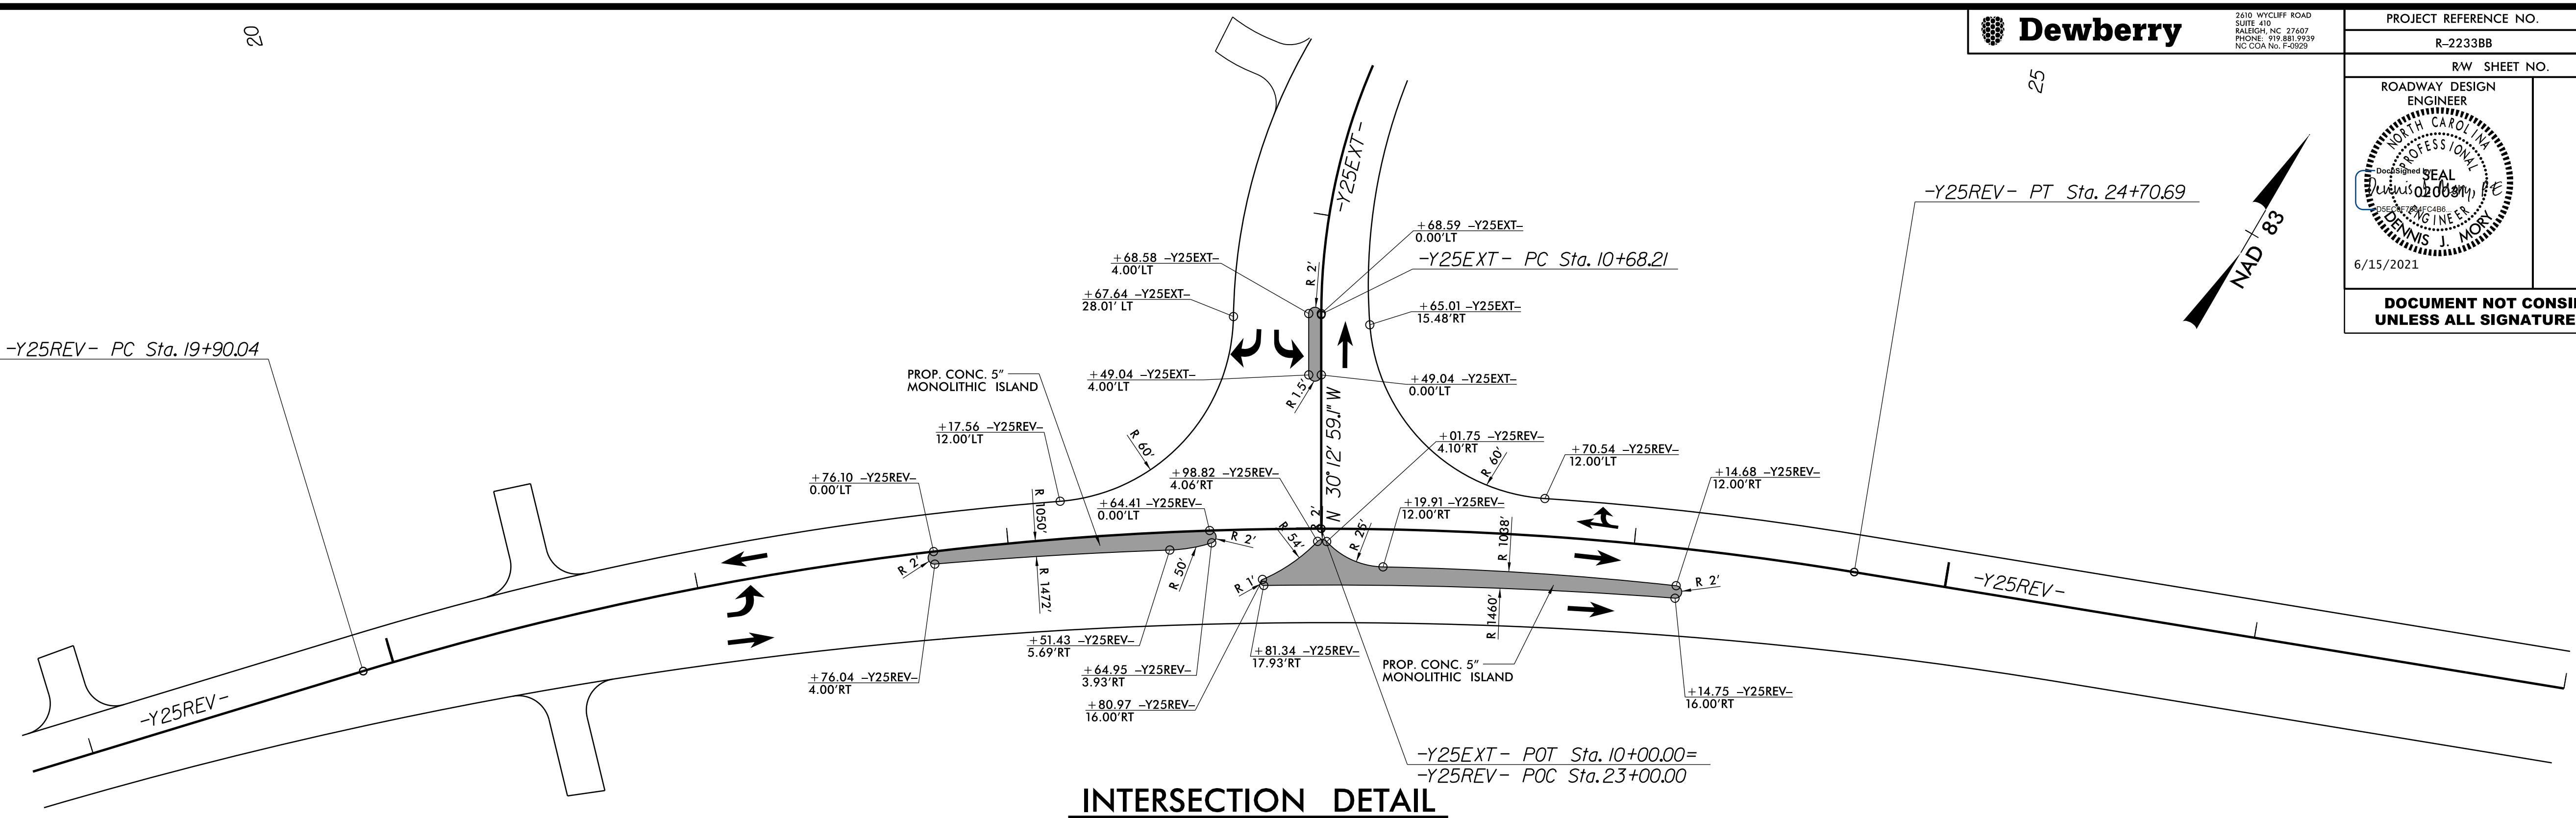

20

-Y8- PI Sta. 21+32.13=
-Y10- POC Sta. 17+55.52

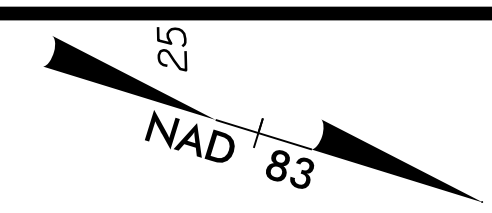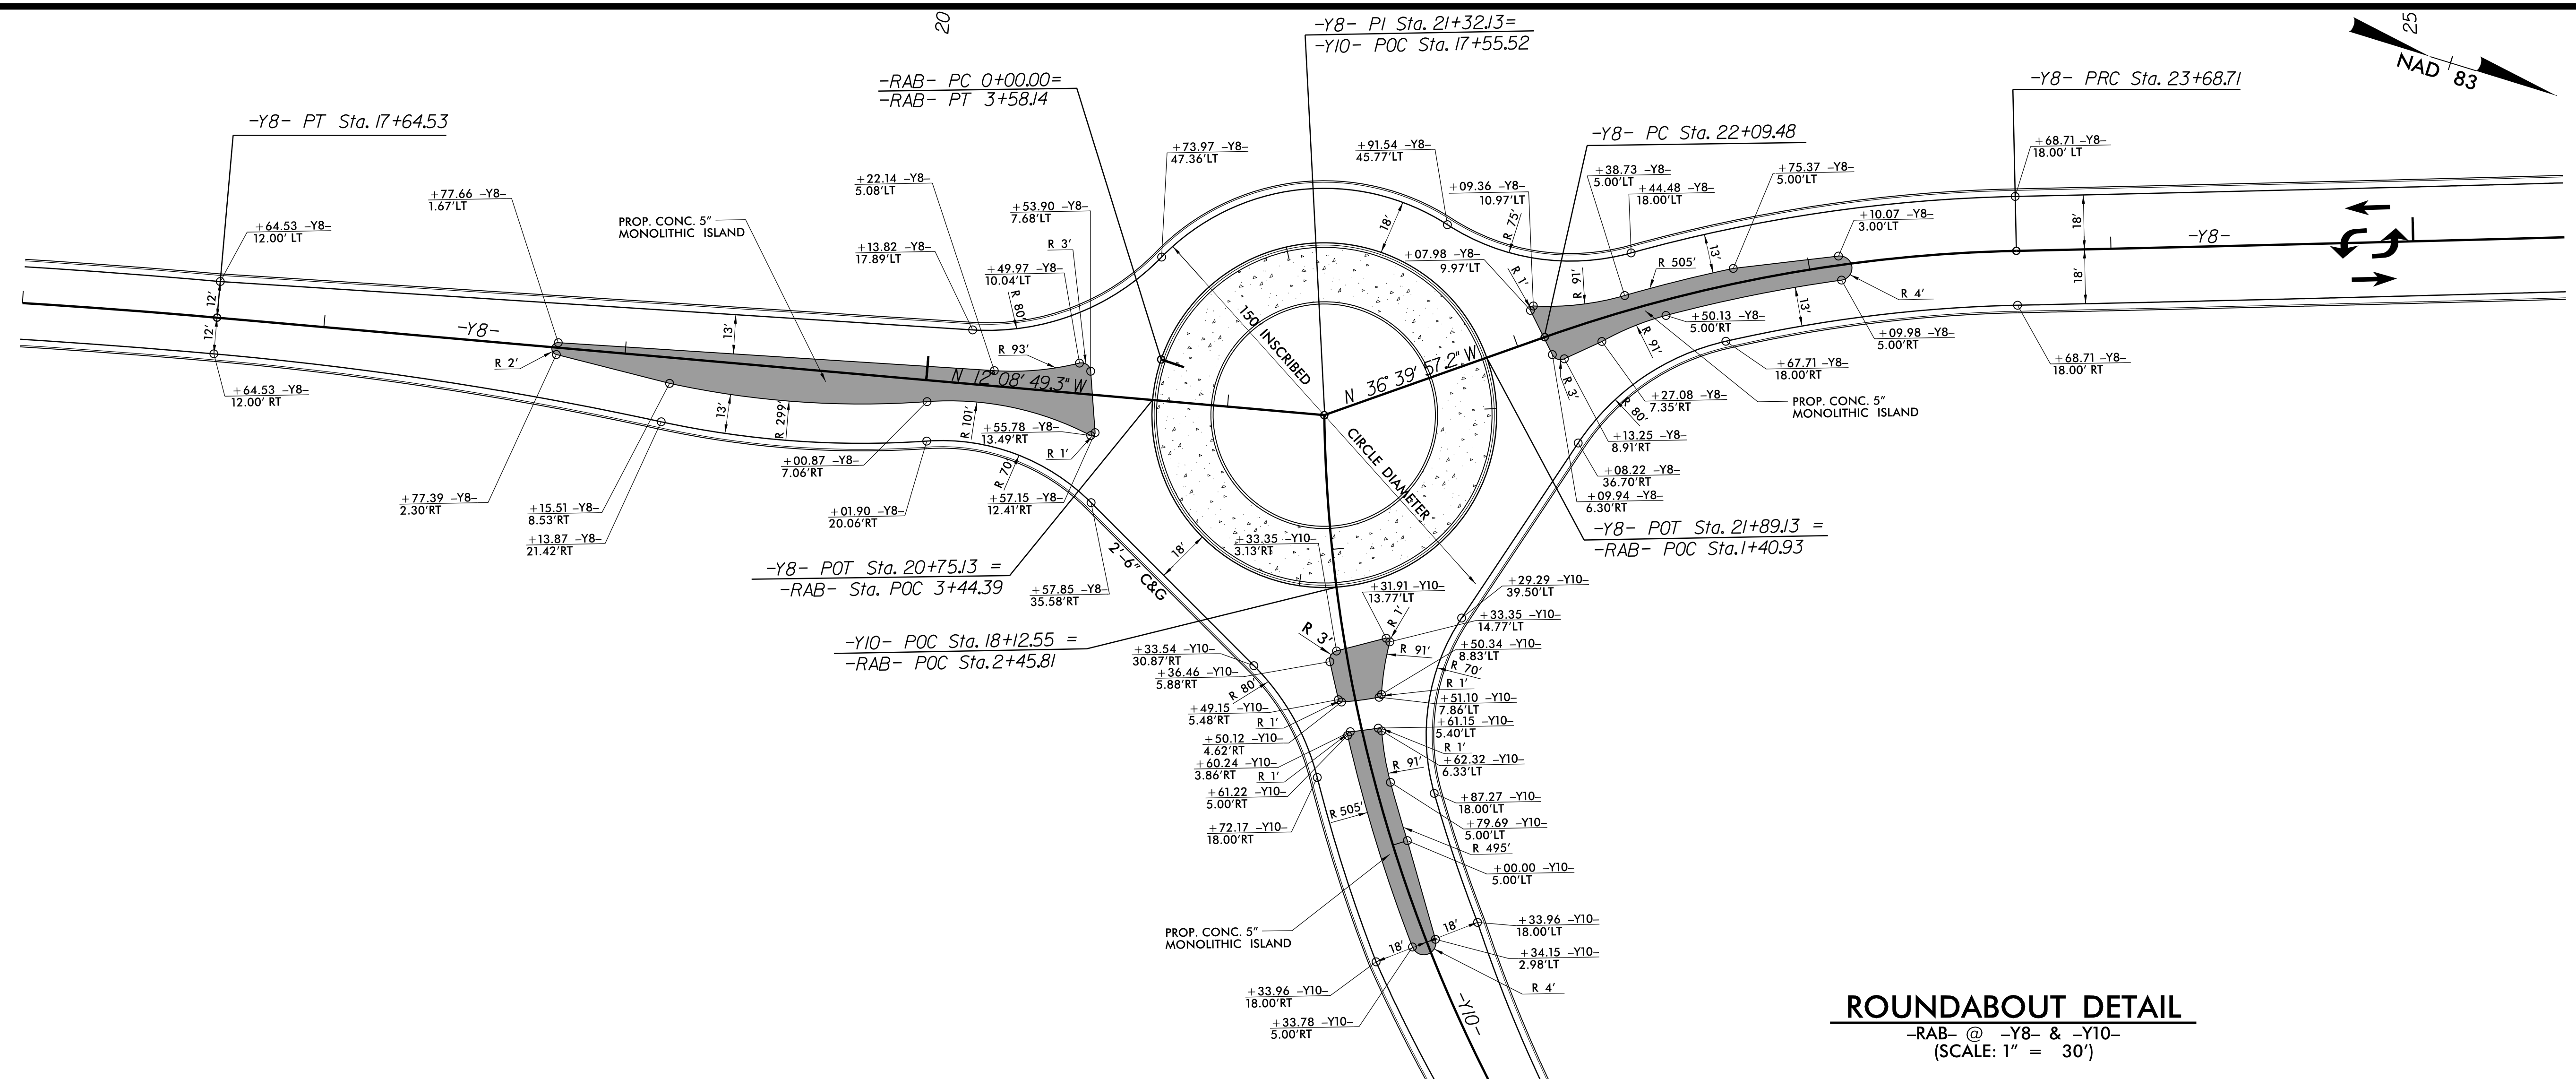

6/15/2021 9:08:53 AM
T:\Projects\2233BB-Roadway\dtl_2B-8.dgn